




CAMDEN MEWS

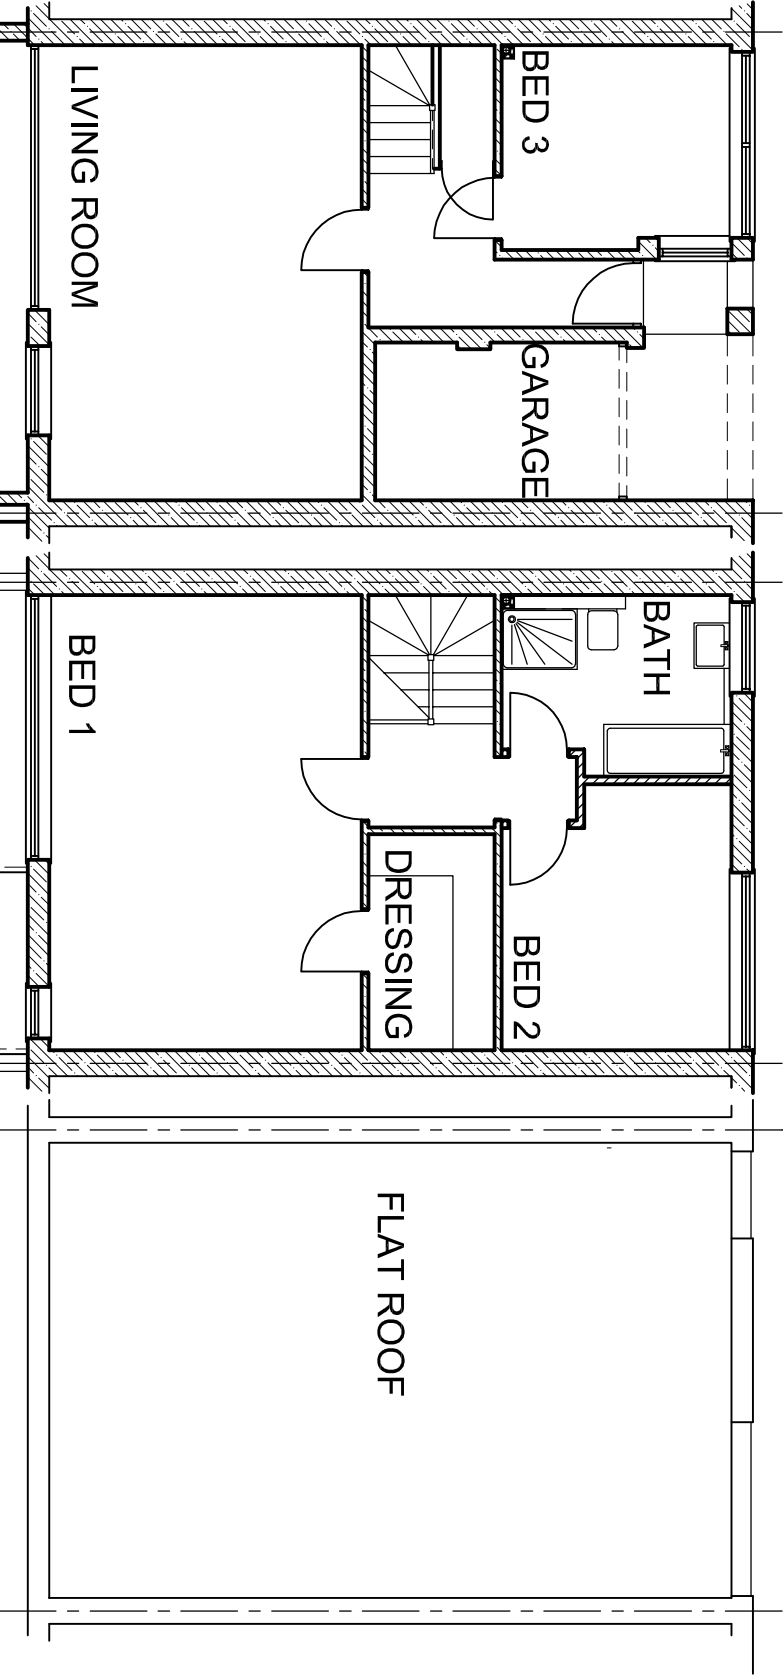


Roof Plan
SCALE 1:100

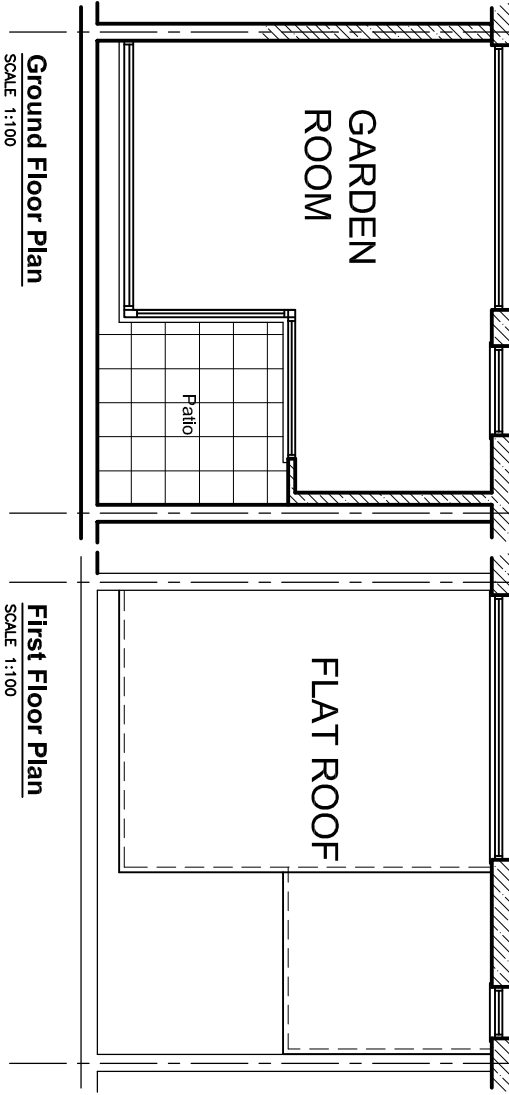

First Floor Plan
SCALE 1:100

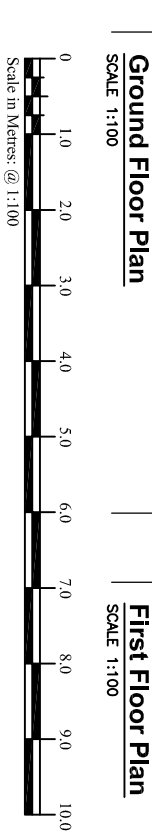

Ground Floor Plan
SCALE 1:100

 

Rev.

Project:

PROPOSED REFURBISHMENT OF 8 CAMDEN
MEWS, CAMDEN. NW1 9DA

Drawing Title:

PLANS AS EXISTING


Drawn:
JT

Date:
OCTOBER 2021

Scale:
1:100 @ A4

Drawing No.

21 382 01

 

JOHN TURNER
Plan & Design

11 The Weavers
Old Mill Lane
Old Town
Swindon
SN3 1SE
Tel: 01793 638695
Mob: 07836 222223
Email: john.plan@gmail.com