



**North West (Front)
Elevation**
SCALE 1:100

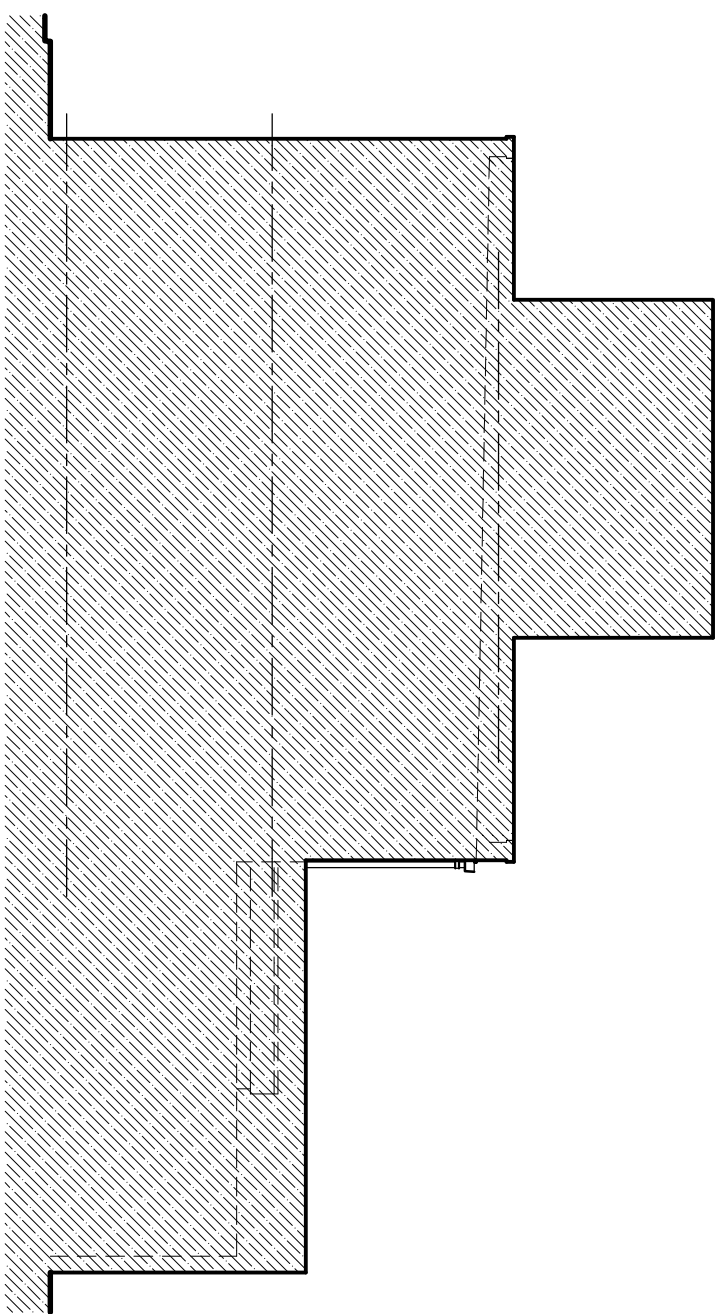


South West Elevation
SCALE 1:100

 

Rev.

Project:			
PROPOSED REFURBISHMENT OF 8 CAMDEN MEWS, CAMDEN. NW/1 9DA			
Drawing Title:			
NORTH WEST & SOUTH WEST ELEVATIONS AS EXISTING			
Drawn:	Date:	Scale:	
JT	OCTOBER 2021	1:100 @ A4	
Drawing No.		21 382 02	

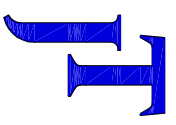

JOHN TURNER
Plan & Design

11 The Weavers
Old Mill Lane
Old Town
Swindon
SN3 1SE
Tel: 01793 638695
Mbl: 07836 222223
Email: john.plan@gmail.com