


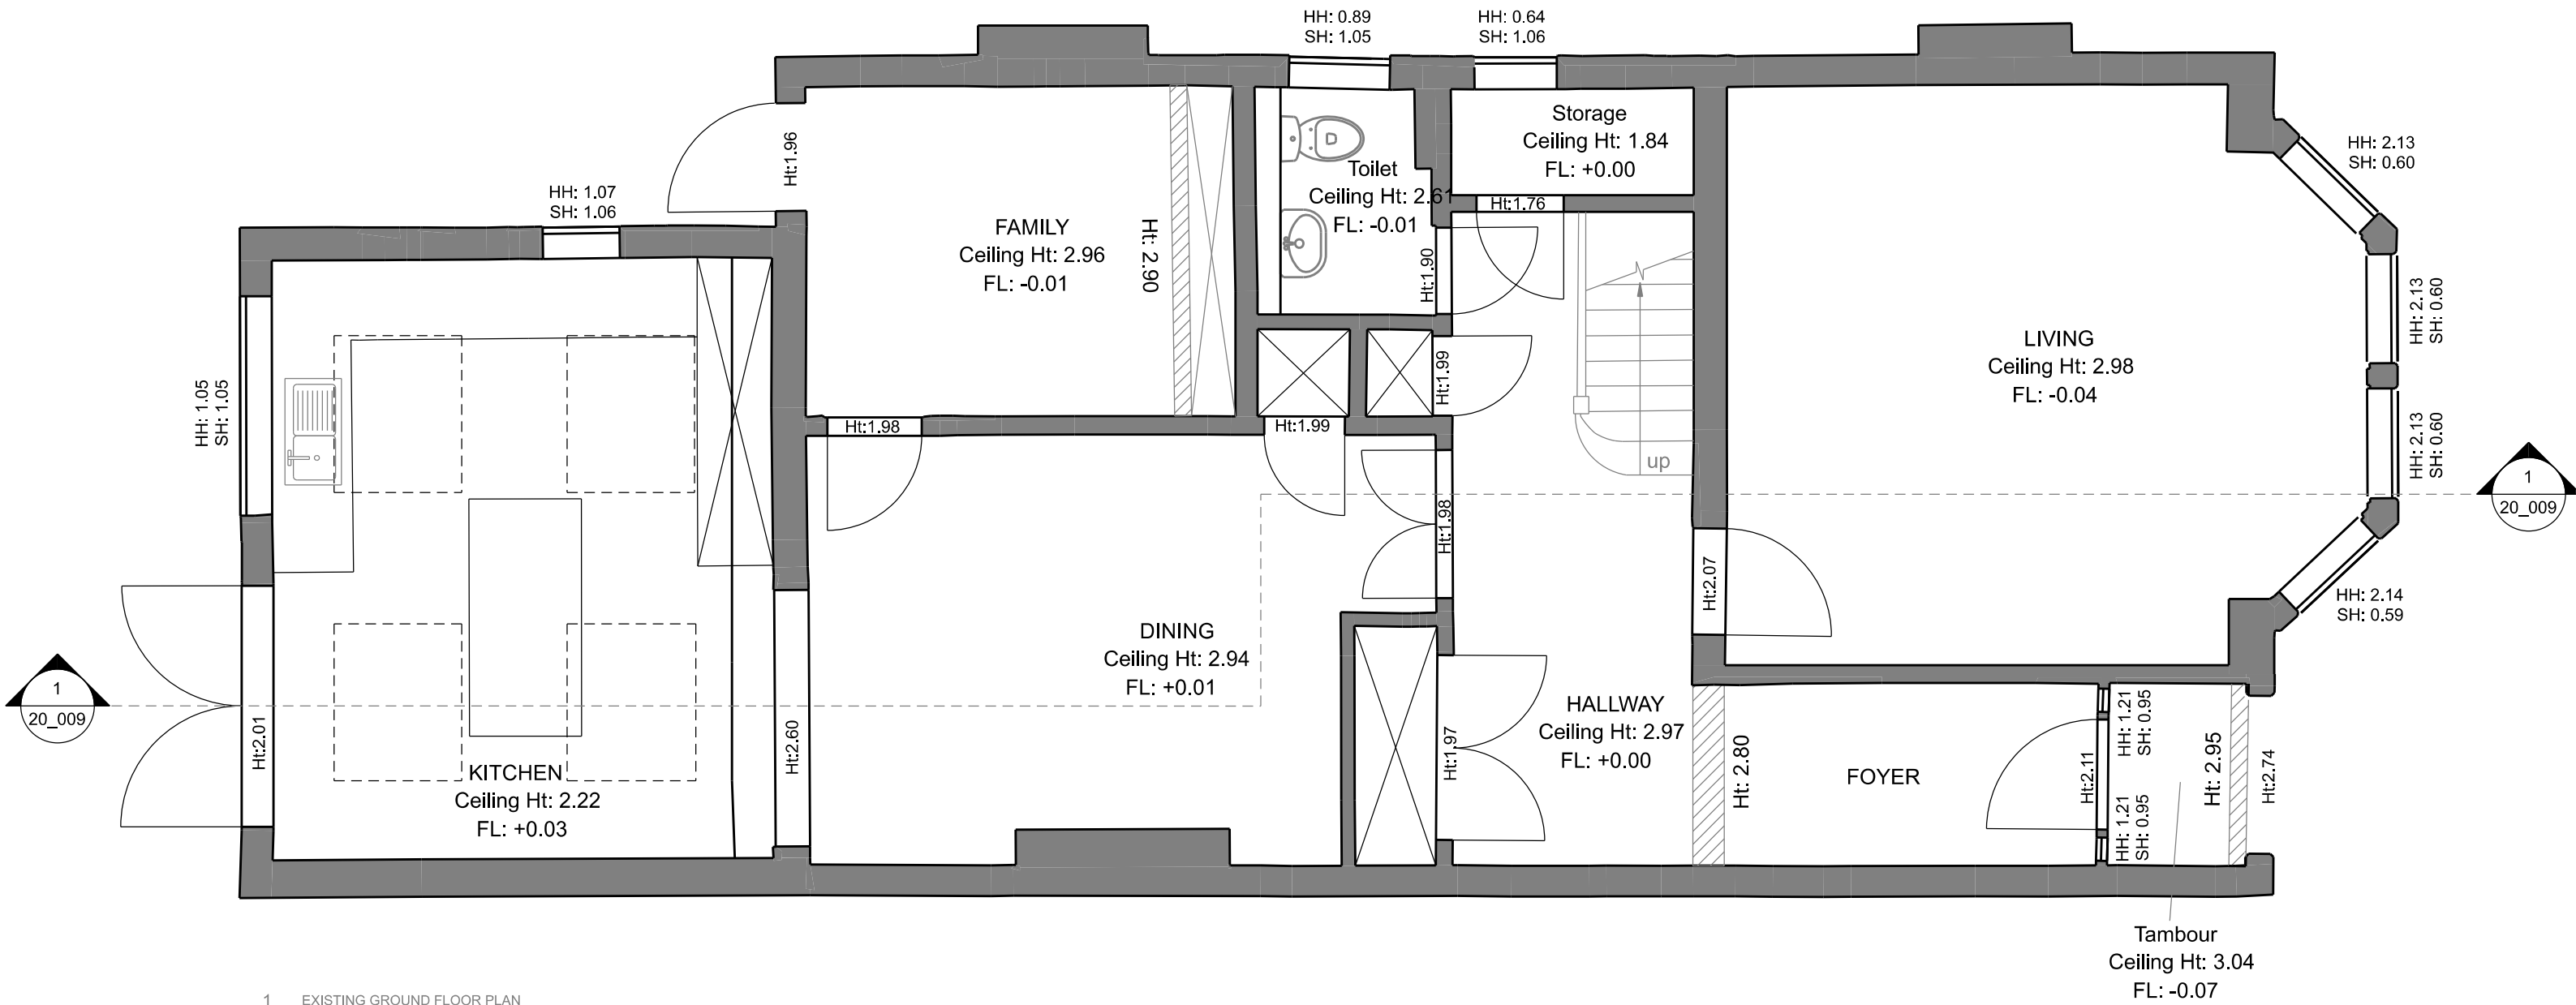

1 EXISTING GROUND FLOOR PLAN

REVISION		
-	25.10.21	ISSUED FOR PLANNING APPLICATION (DRAFT)
A	06.12.21	ISSUED FOR PLANNING APPLICATION

NOTES:
- THIS IS A "SCHEME LEVEL DRAWING" AND IS INTENDED TO ILLUSTRATE THE GENERAL ARRANGEMENT OF THE PROJECT PROPOSALS FOR THE PURPOSE OF PLANNING APPLICATION
- THIS DRAWING MUST NOT BE USED FOR CONSTRUCTION
- DO NOT SCALE FROM THIS DRAWING
- ALL DIMENSIONS MUST BE VERIFIED FROM SITE



CLIENT	MR & MRS TANNA
PROJECT	51 MINSTER ROAD LONDON NW2 3SH
TITLE	EXISTING GROUND FLOOR PLAN
DWG No	1106.20.001_A

1:25 @ A1
SCALE 1:50 @ A3

ERICA JONG ARCHITECTS

ARCHITECTURE DESIGN MANAGEMENT

48 Fairhazel Gardens London NW6 3SJ
T 0207 372 5768
E info@ericajongarchitects.com
www.ericajongarchitects.com