


1 Existing Ground Floor Plan

1:50

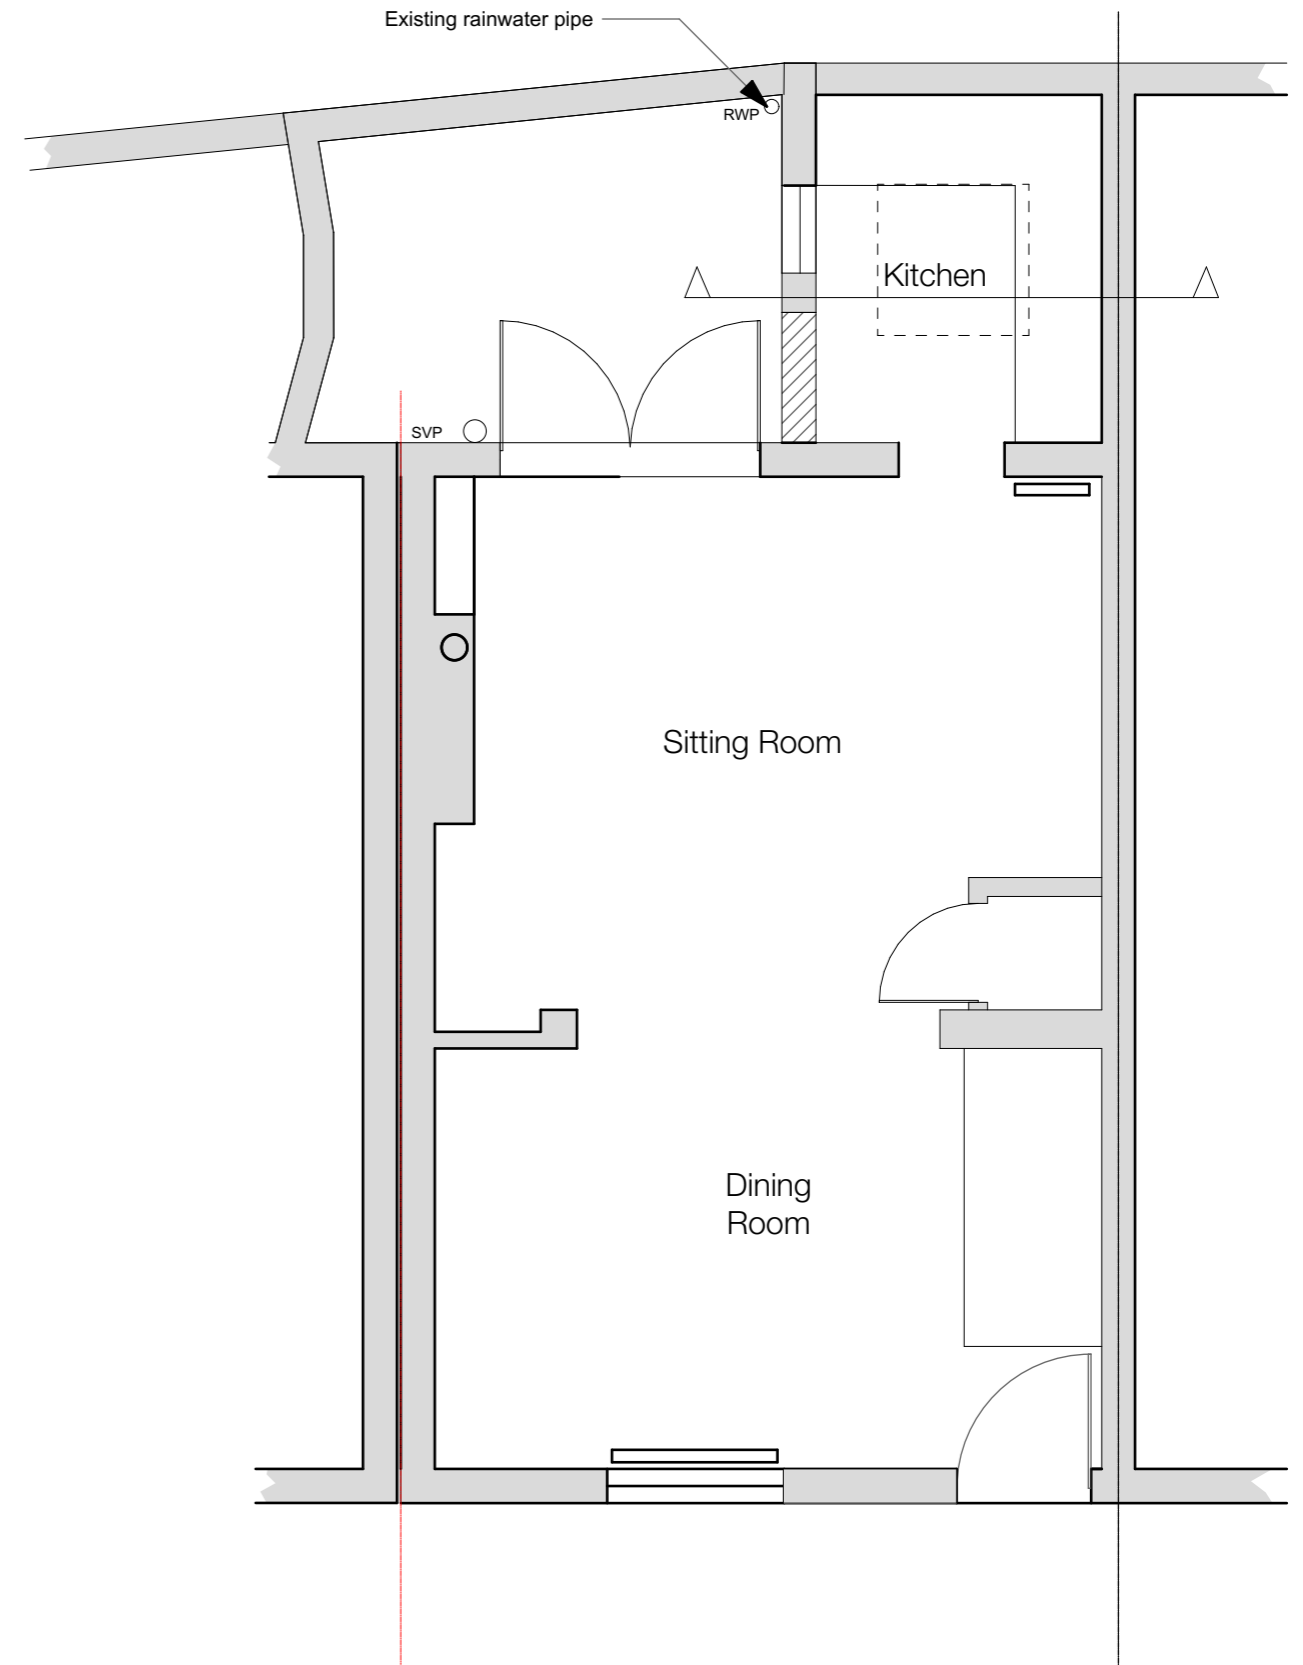

2 Proposed Ground Floor Plan

1:50

1:50



Purpose of Issue Planning	status PL	Scales @ A3	Project No.	Originator	Project	Client	Layout Title	Drawing Number						
		1:50, 1:500	900/481	LEAPER & CO <small>Consulting Structural Engineers & Building Design Consultants 70 Cowcross Street, London EC1M 6EJ Tel: 020 7490 4048</small>	8 Fortess Grove London NW5 2HE	K. Kilmartin	Existing and Proposed Ground Floor Plan	project	originator	level	type	role	number	rev
								900/481	-Leaper-	-	<A>	DR-0300	A	