


1 Existing First Floor Plan 1:50

0m 1m 2m 3m 4m 5m

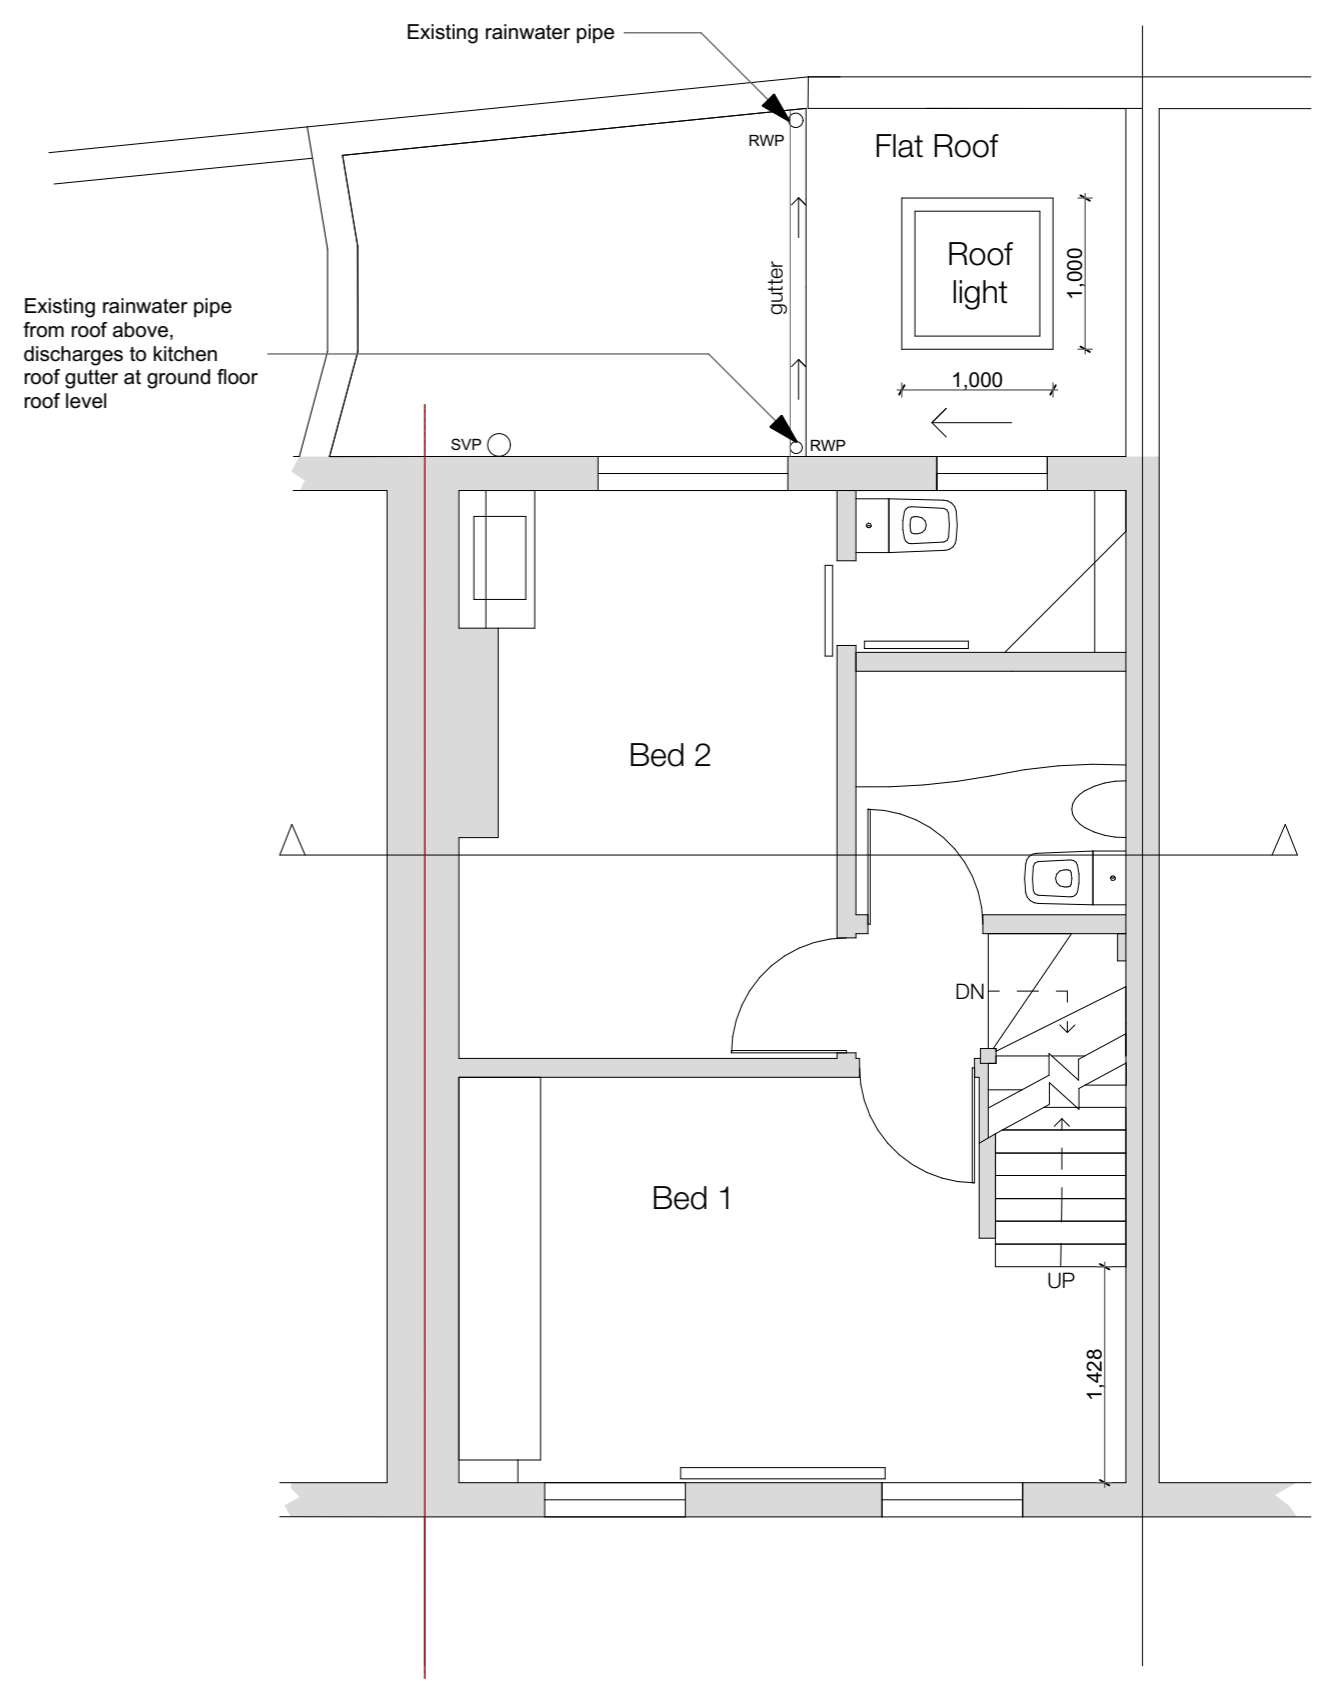

2 Proposed First Floor Plan 1:50

Purpose of Issue Planning	status PL	Scales @ A3 1:50, 1:500	Project No. 900/481	Originator LEAPER & CO <small>Consulting Structural Engineers & Building Design Consultants 70 Cowcross Street, London EC1M 6EJ Tel: 020 7490 4048</small>	Project 8 Fortess Grove London NW5 2HE	Client K. Kilmartin	Layout Title Existing and Proposed First Floor Plan	Drawing Number					
								project	originator	level	type	role	number
								900/481	-Leaper -	-	<A>	DR-0310	A