


Figured dimensions only are to be taken from this drawing. All dimensions are to be checked on site before any work is put in hand. If in doubt, ask.


All SHH drawings to be read in conjunction with relevant SHH Finishes, Sanitaryware, Lighting & Ironmongery schedules. Any discrepancies to be highlighted to SHH prior to procurement and in good time.

Copyright © Spence Harris Hogan Limited 2017  
Registered in England & Wales. Registered No. 261 0615  
SHH is the trading name of Spence Harris Hogan Limited

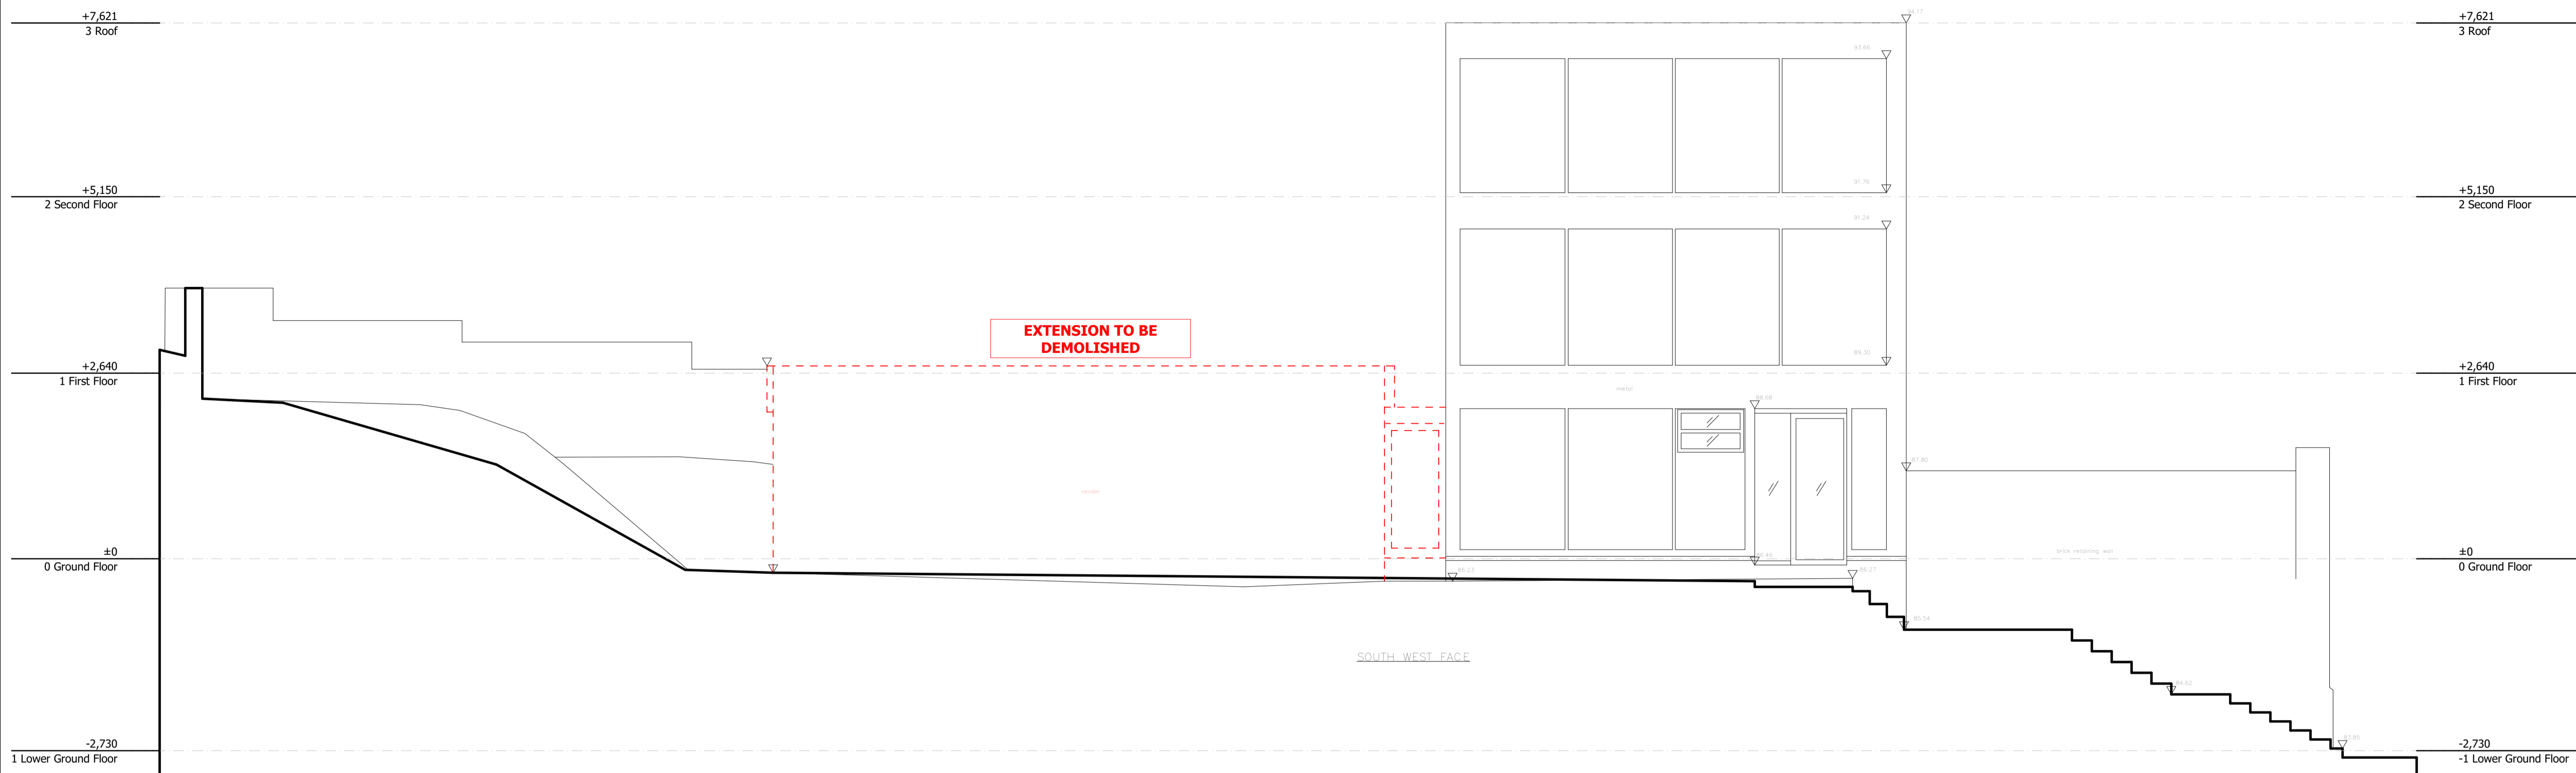

Legends & Notes:

**1** SCALE 1:50 @ A1  
**EXISTING & DEMOLITION SOUTH ELEVATION**

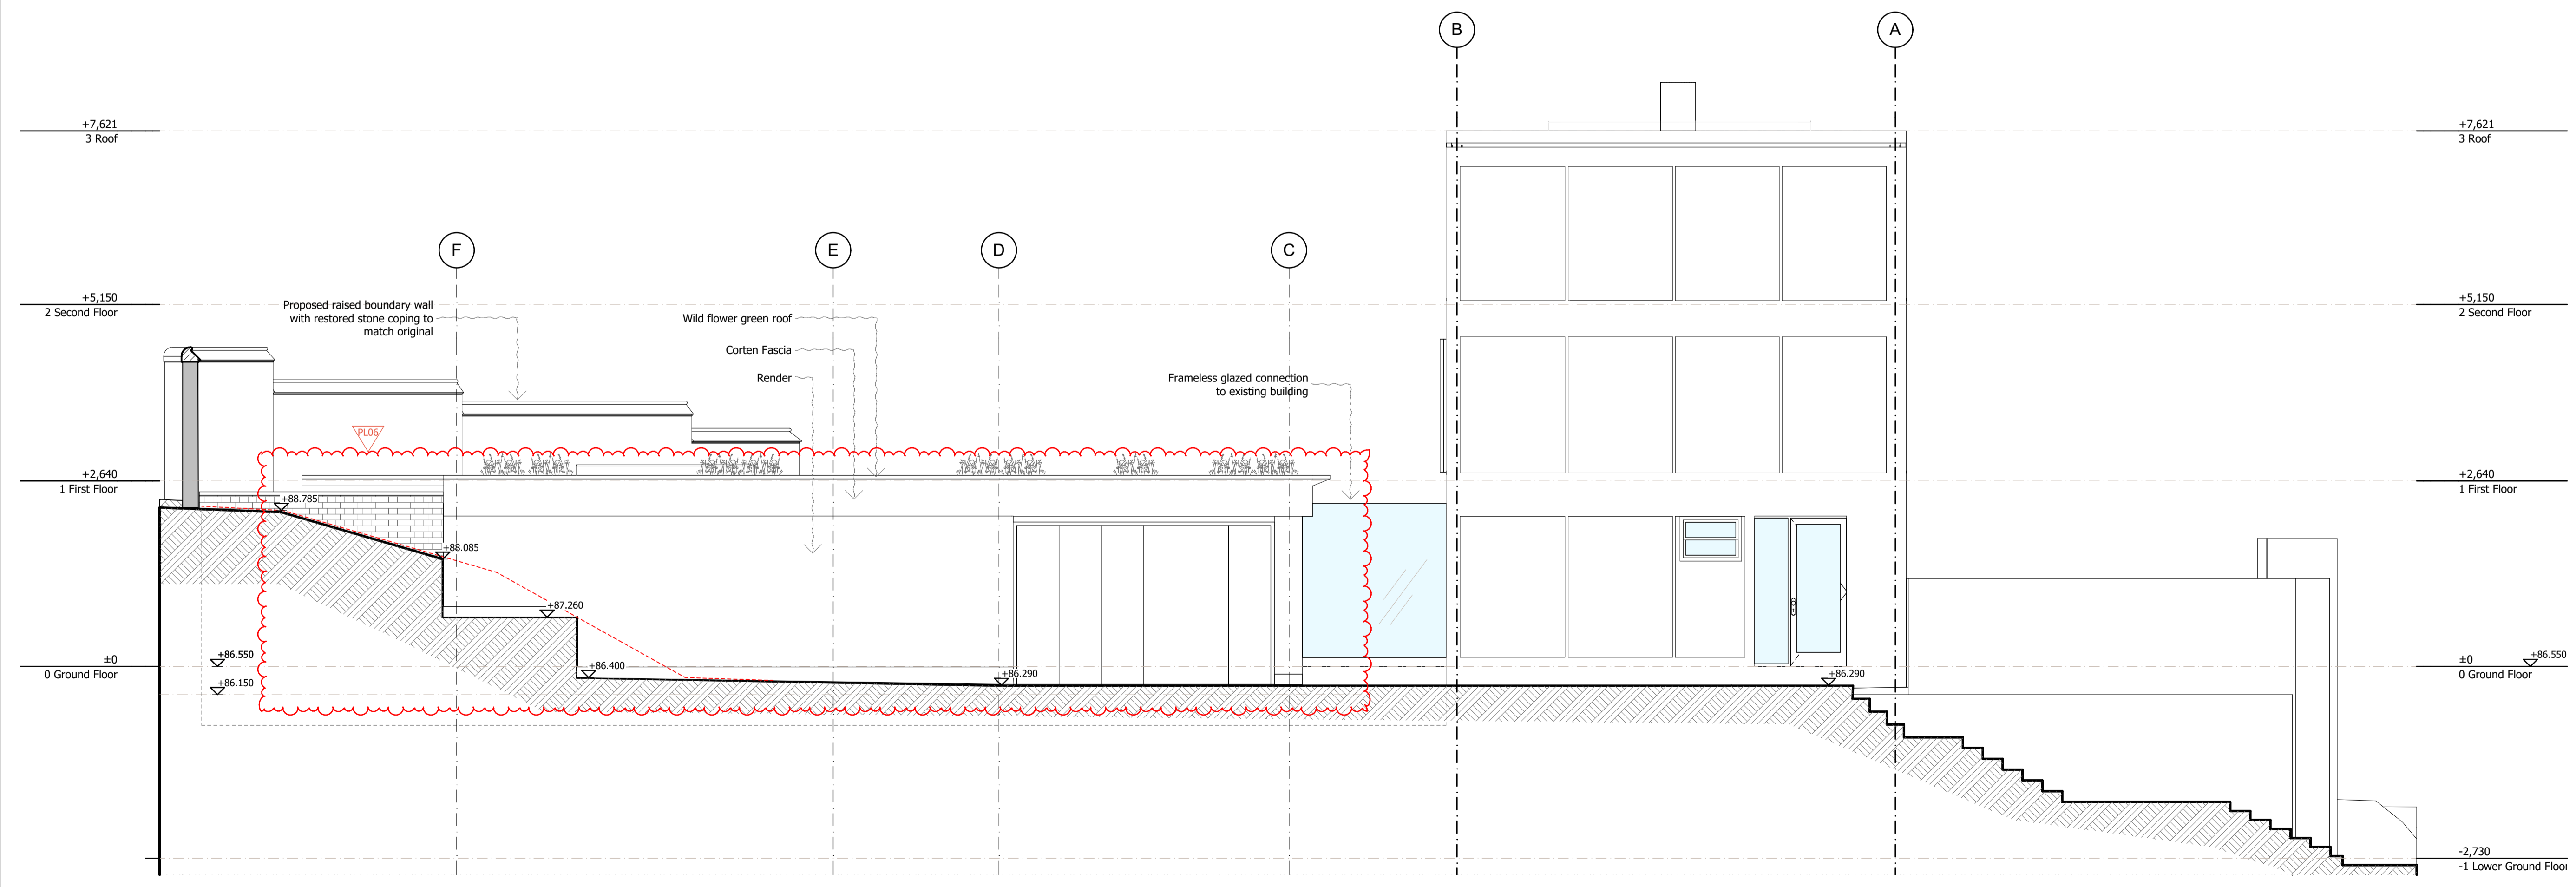

**2** SCALE 1:50 @ A1  
**PROPOSED SOUTH ELEVATION**

Rev	Date	Descriptor	Athr.
PL06	10.11.2021	Section 73 - Amendments	cv
PL05	17.09.2021	Section 73 - Amendments	cv

**shh**  
Architecture & Interior Design

RIBA MEMBER  
Chartered Practice

1 Vencourt Place, Ravenscourt Park  
Hammersmith, London W6 9NU  
Phone +44 (0) 20 8600 4171 Email info@shh.co.uk  
shh.co.uk

Project:  
**Winter House**  
81 Swain's Lane  
N6 6PJ  
Client:  
Plum Projects Ltd

Drawing Title:  
200 Elevations  
**South Elevation**

(Project number)/DWG number_Revision:	Checked:
<b>(828)203_PL06</b>	