
 


	Existing Walls to be removed
	Proposed/New Walls
	Existing Walls

Rev B - 1st Floor dormer enlarged, window size reduced and rooftop added (shown clouded red) 02.08.21

 

BROD WIGHT
Architects
8a Baynes Mews --- London --- NW3 5BH

9 Heath Hurst Road
London NW3 2RU

www.brodwight.co.uk office@brodwight.co.uk
Tel 020 7722 0810 This drawing is copyright

Drawing Title:
Proposed Second and Third Floor Plans


Drawing Ref:
1104-AP03B

Date January 2021 Scale 1:50 @ A2 / 1:100 @ A4



Front Elevation

datum 65.00

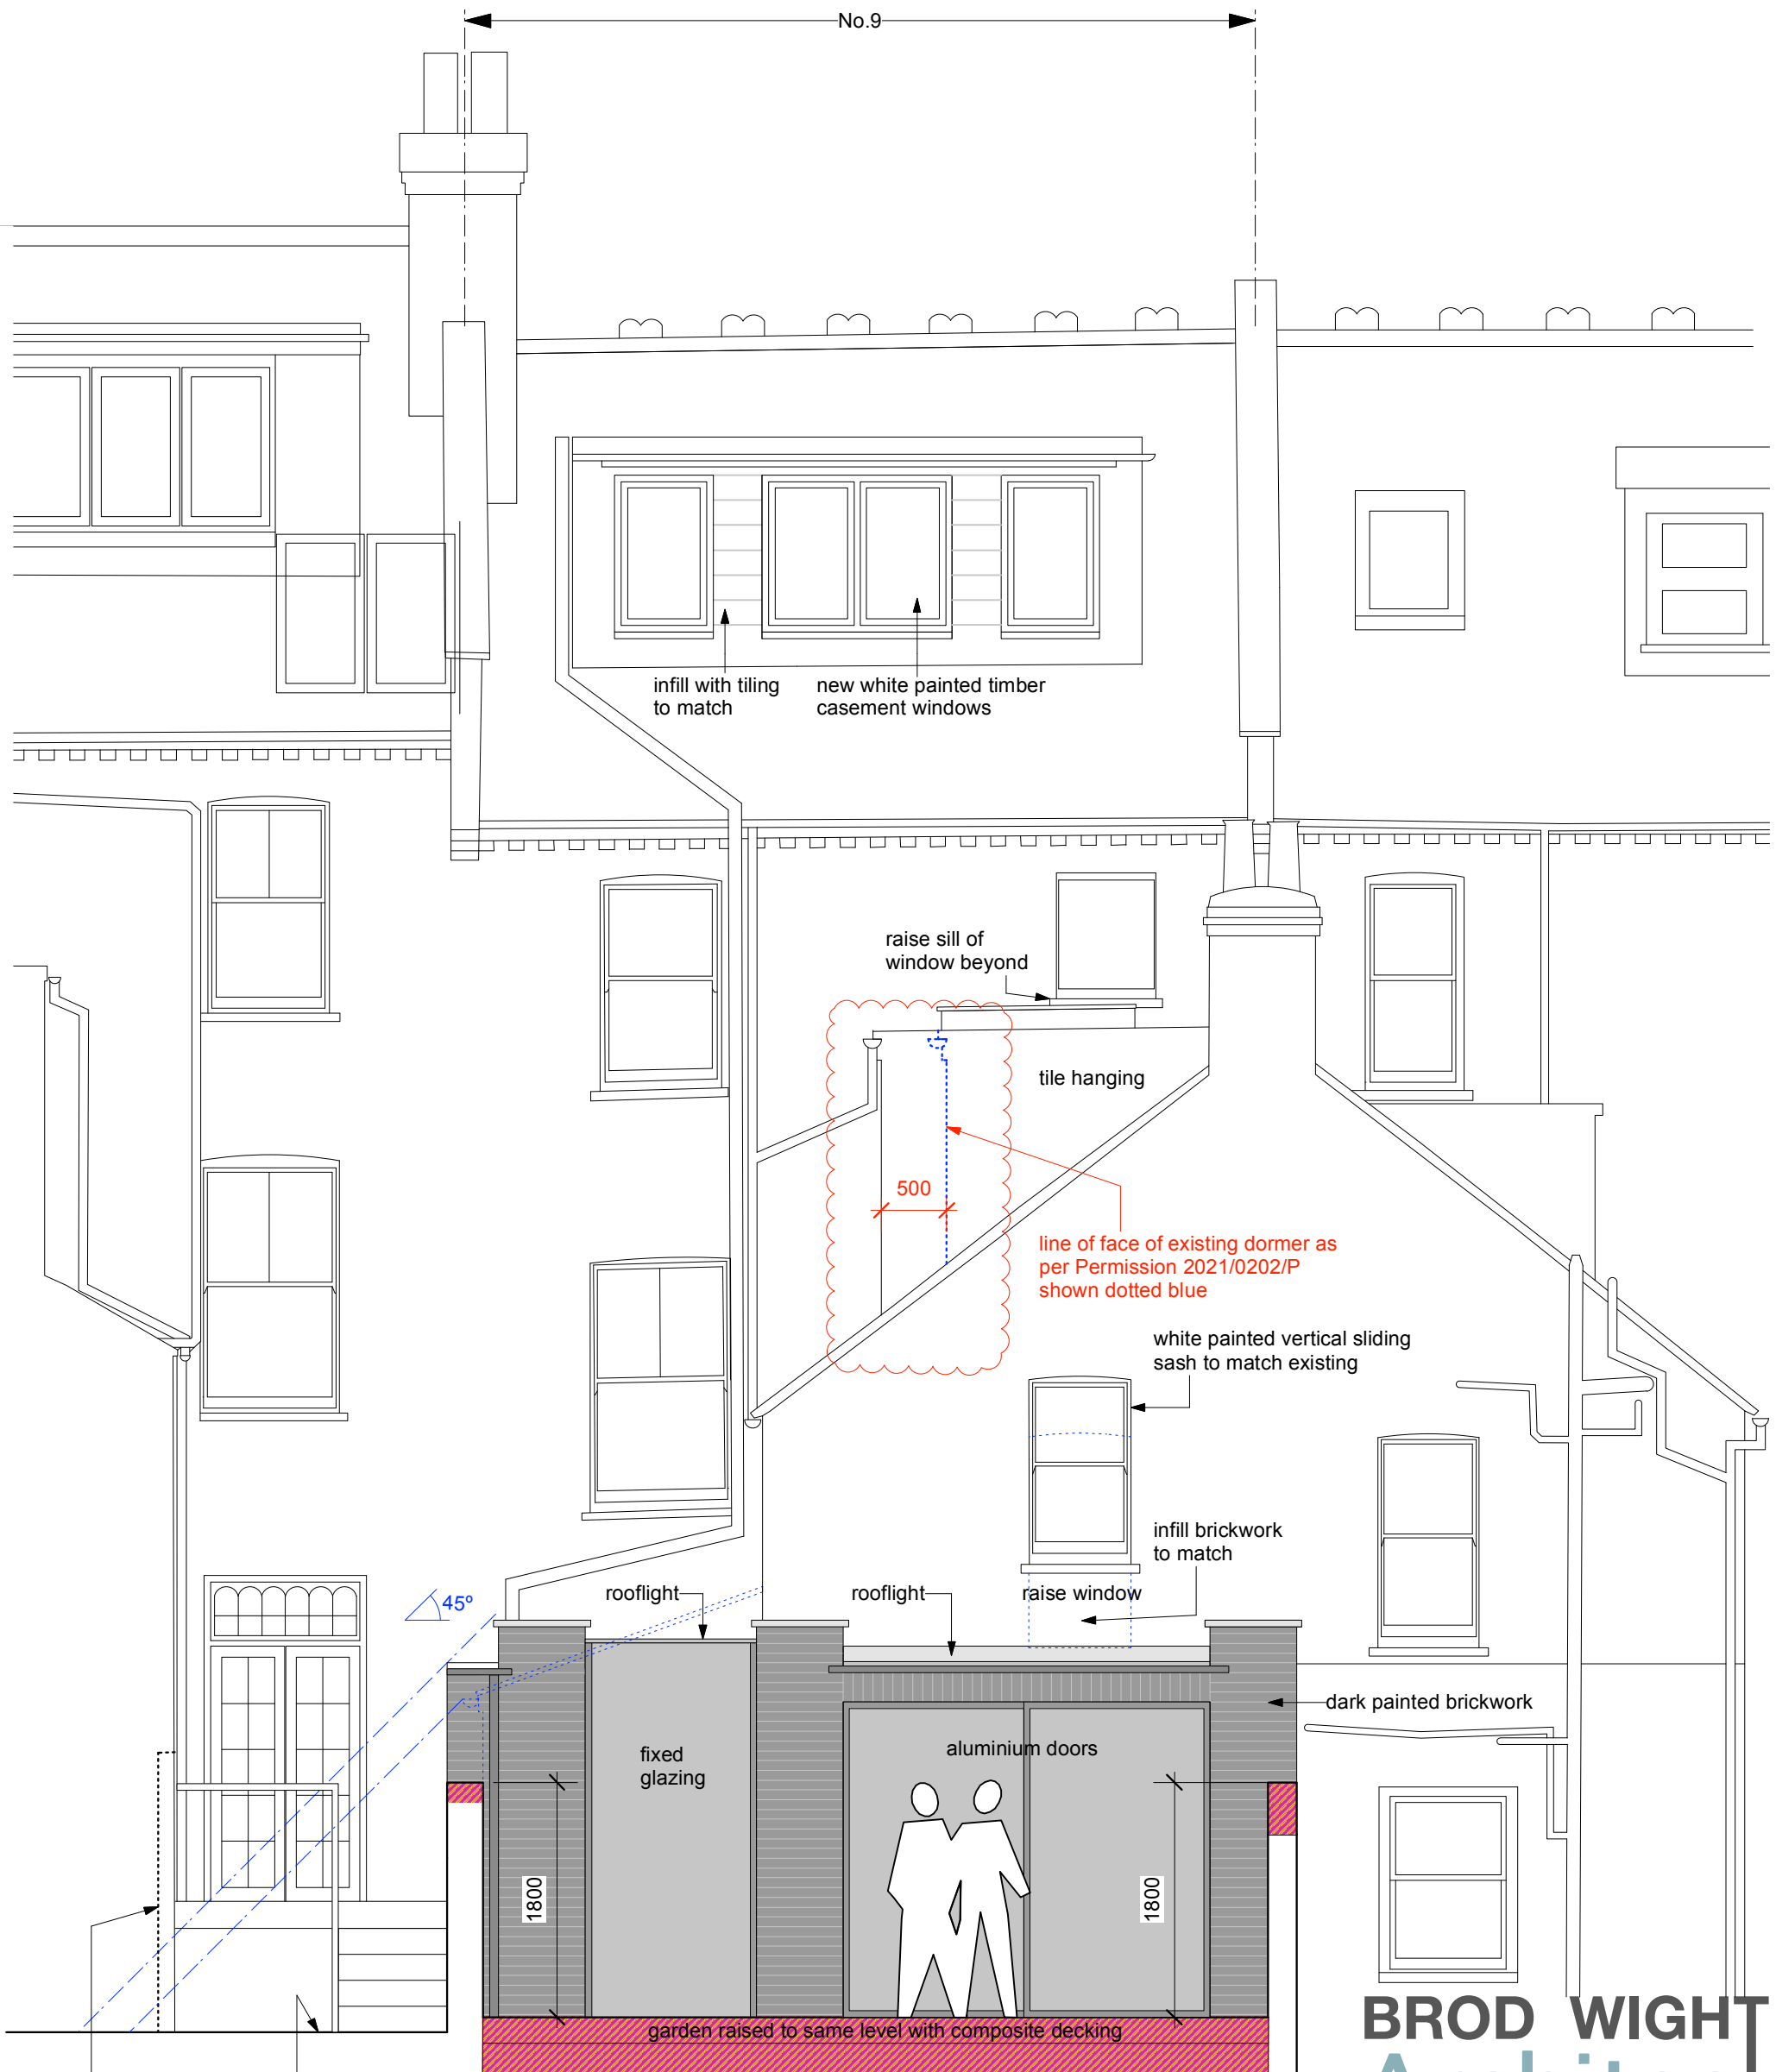

Rear Elevation

side doors to no.11 ground level to no.11


datum 65.00

Existing Walls to be removed

Proposed/New Walls

Existing Walls

Rev B - 1st Floor dormer enlarged and rooftlight added (shown clouded red) 02.08.21

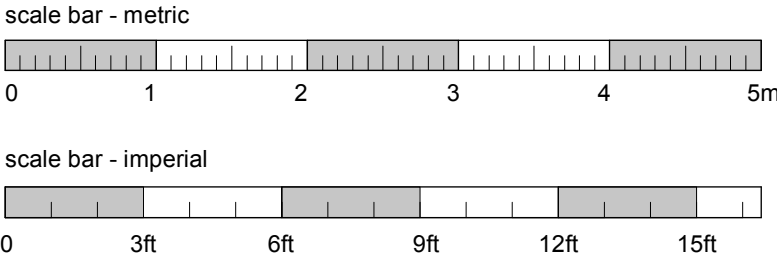

BROD WIGHT
Architects
8a Baynes Mews --- London --- NW3 5BH

9 Heath Hurst Road
London NW3 2RU

www.brodwight.co.uk office@brodwight.co.uk
Tel 020 7722 0810 This drawing is copyright


Drawing Title:

**Proposed Front + Rear
Elevations**

Drawing Ref:

1104-AP04B

Date January 2021 Scale 1:50 @ A2 / 1:100 @ A4

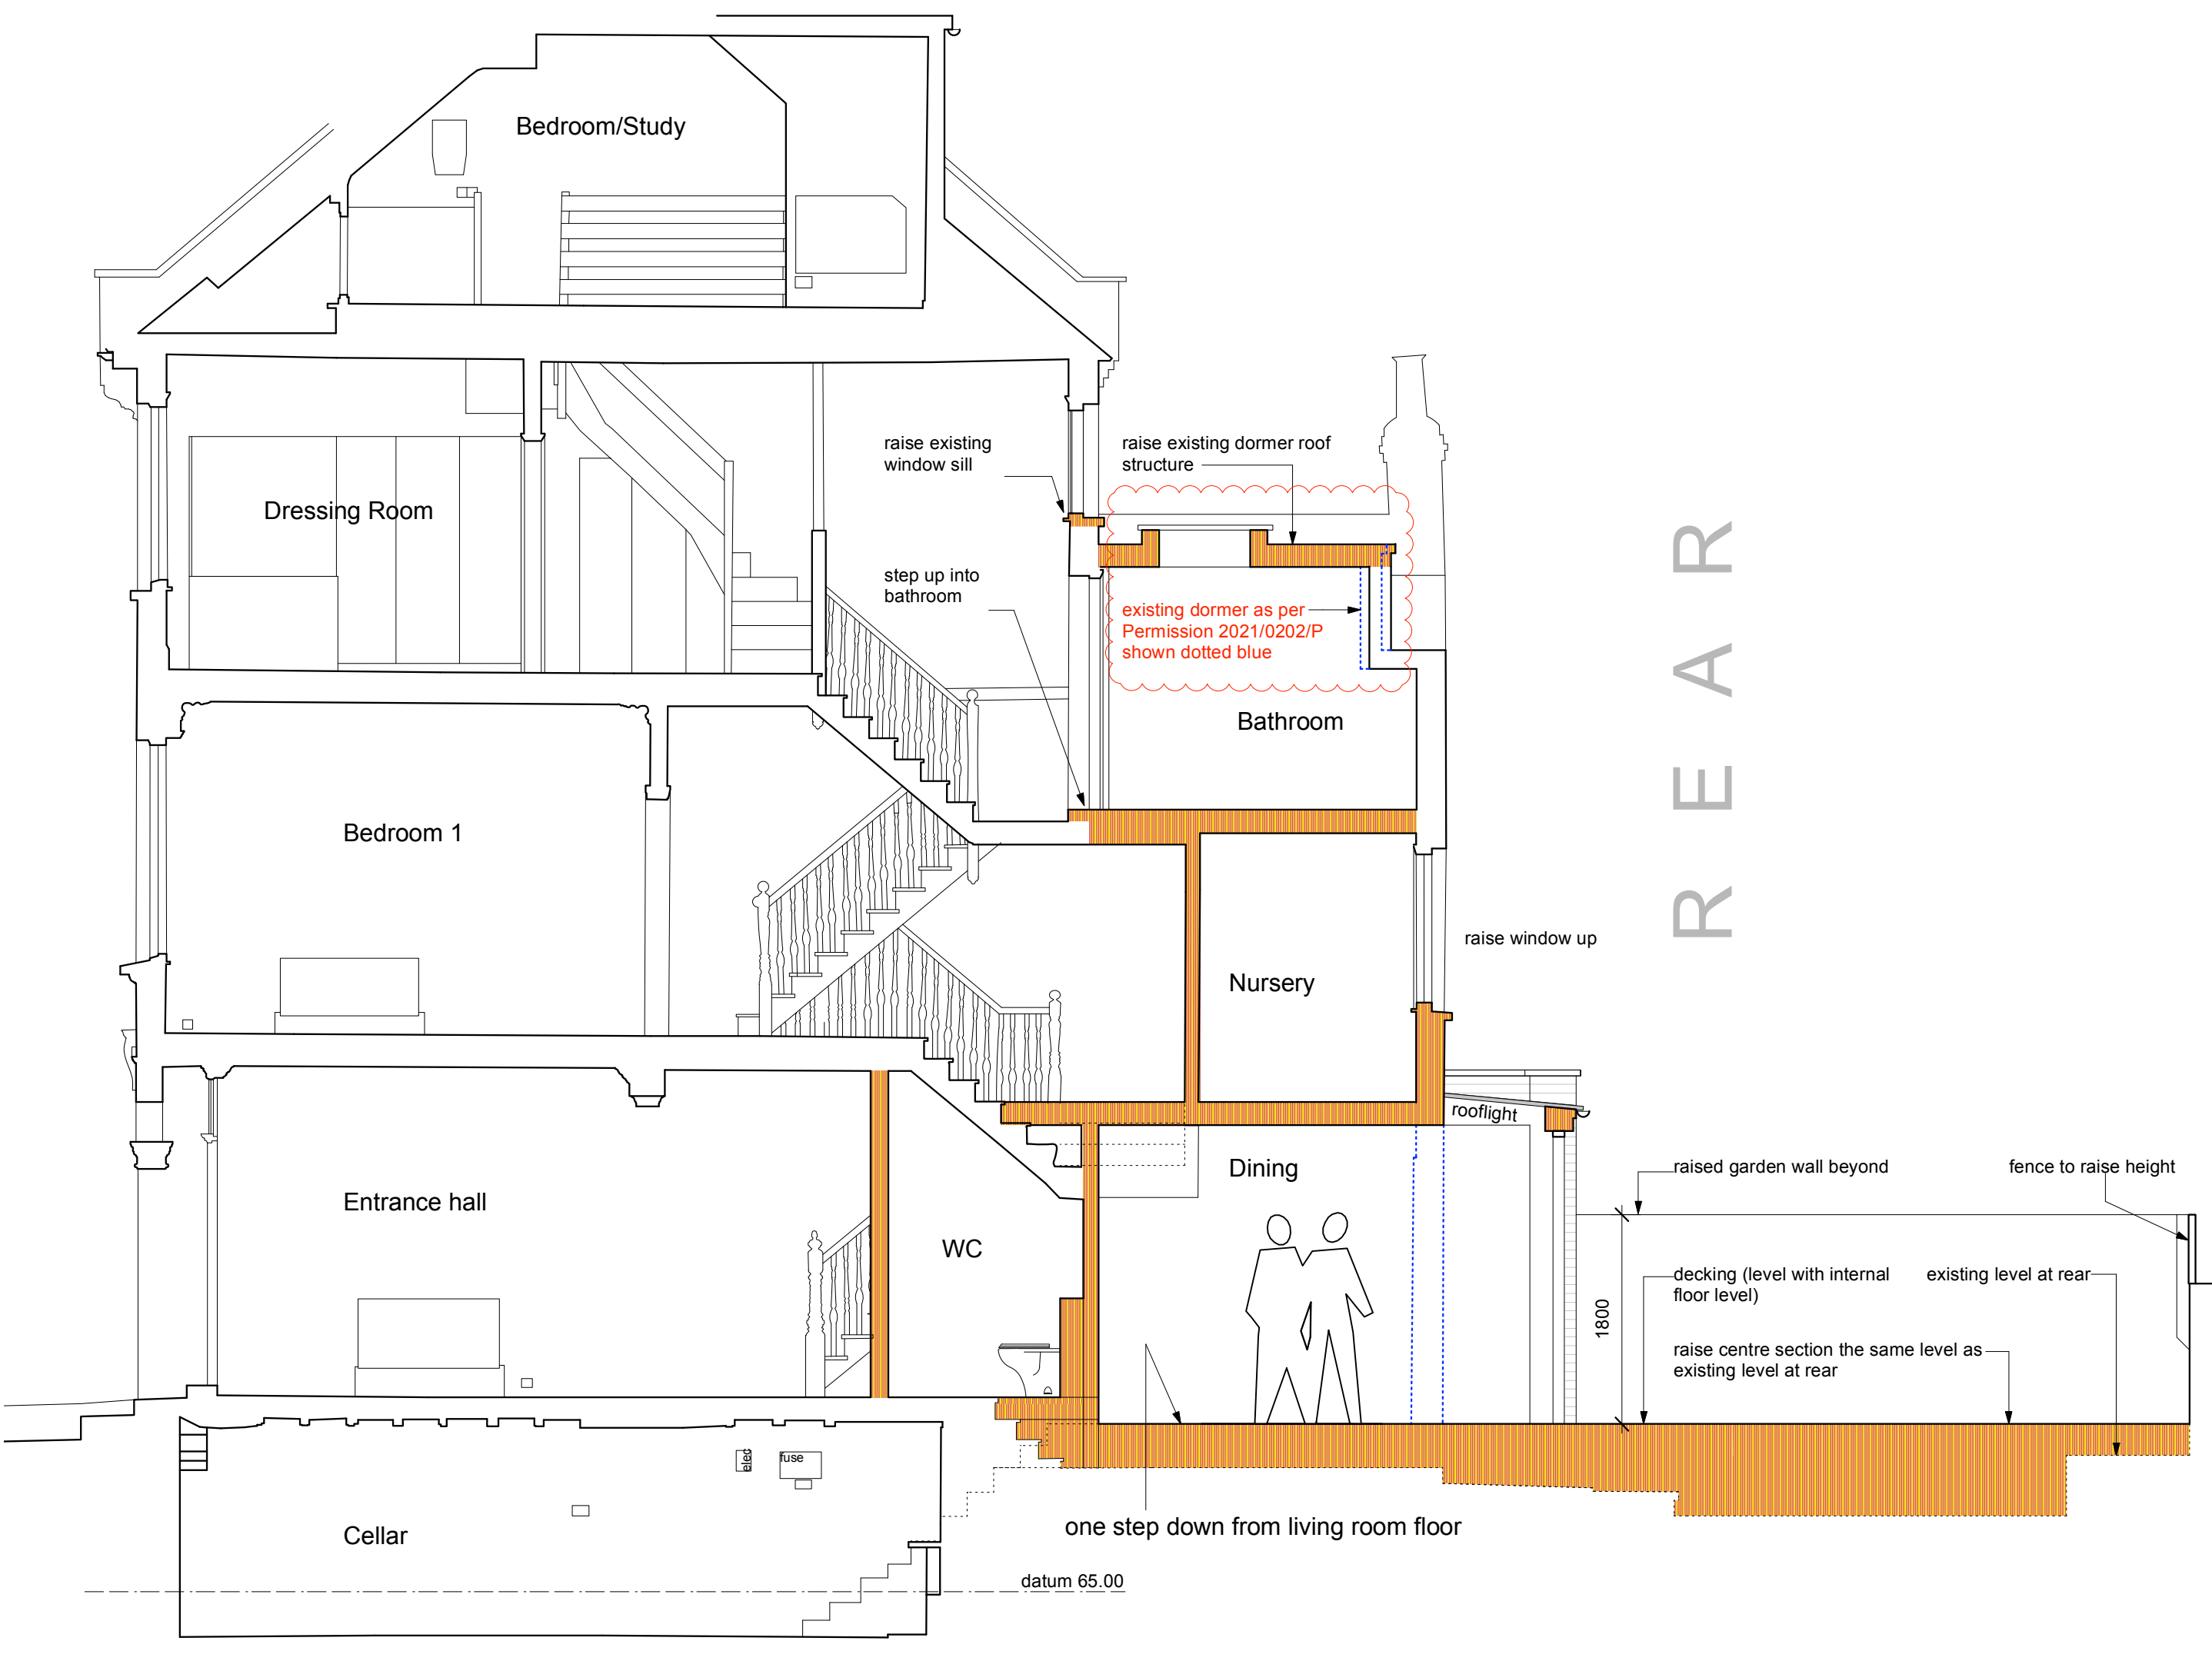

Section A - A

Legend:

- Existing Walls to be removed (dotted blue line)
- Proposed/New Walls (orange hatched area)
- Existing Walls (solid black line)


Rev A - 1st Floor dormer enlarged, window size reduced and rooflight added (shown clouded red) 02.08.21

scale bar - metric

0 1 2 3 4 5m

scale bar - imperial

0 3ft 6ft 9ft 12ft 15ft

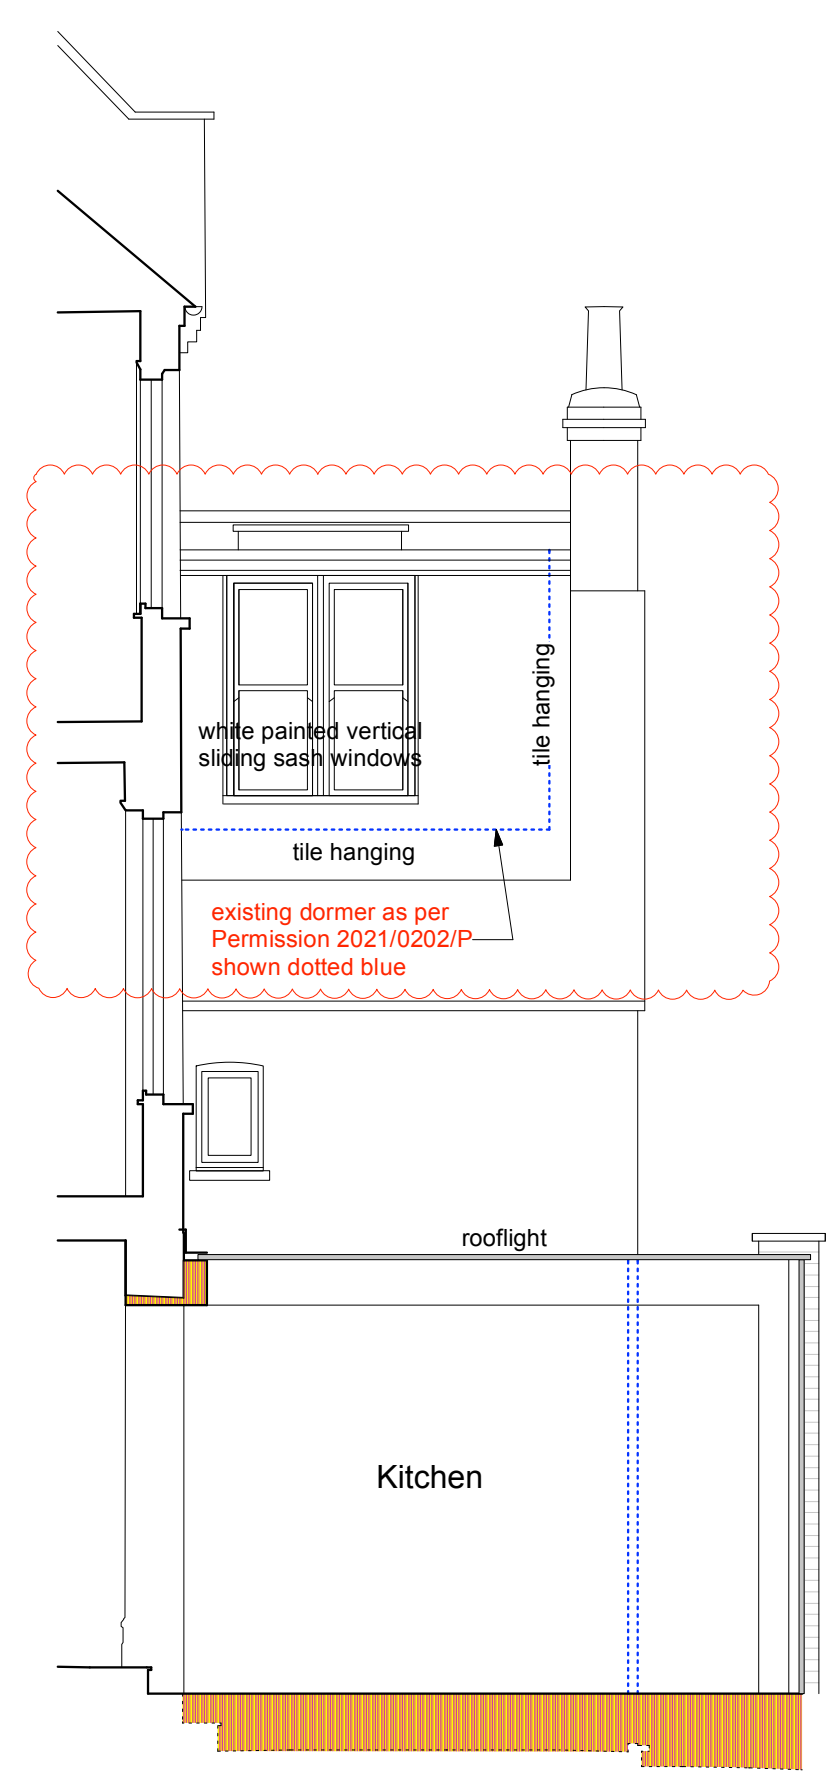

Section B-B

BROD WIGHT
Architects
8a Baynes Mews --- London --- NW3 5BH


9 Heath Hurst Road
London NW3 2RU

www.brodwight.co.uk office@brodwight.co.uk
Tel 020 7722 0810 This drawing is copyright

Drawing Title:
Proposed Sections A+B

Drawing Ref:
1104-AP05A

Date: January 2021 Scale: 1:50 @ A2 / 1:100 @ A4

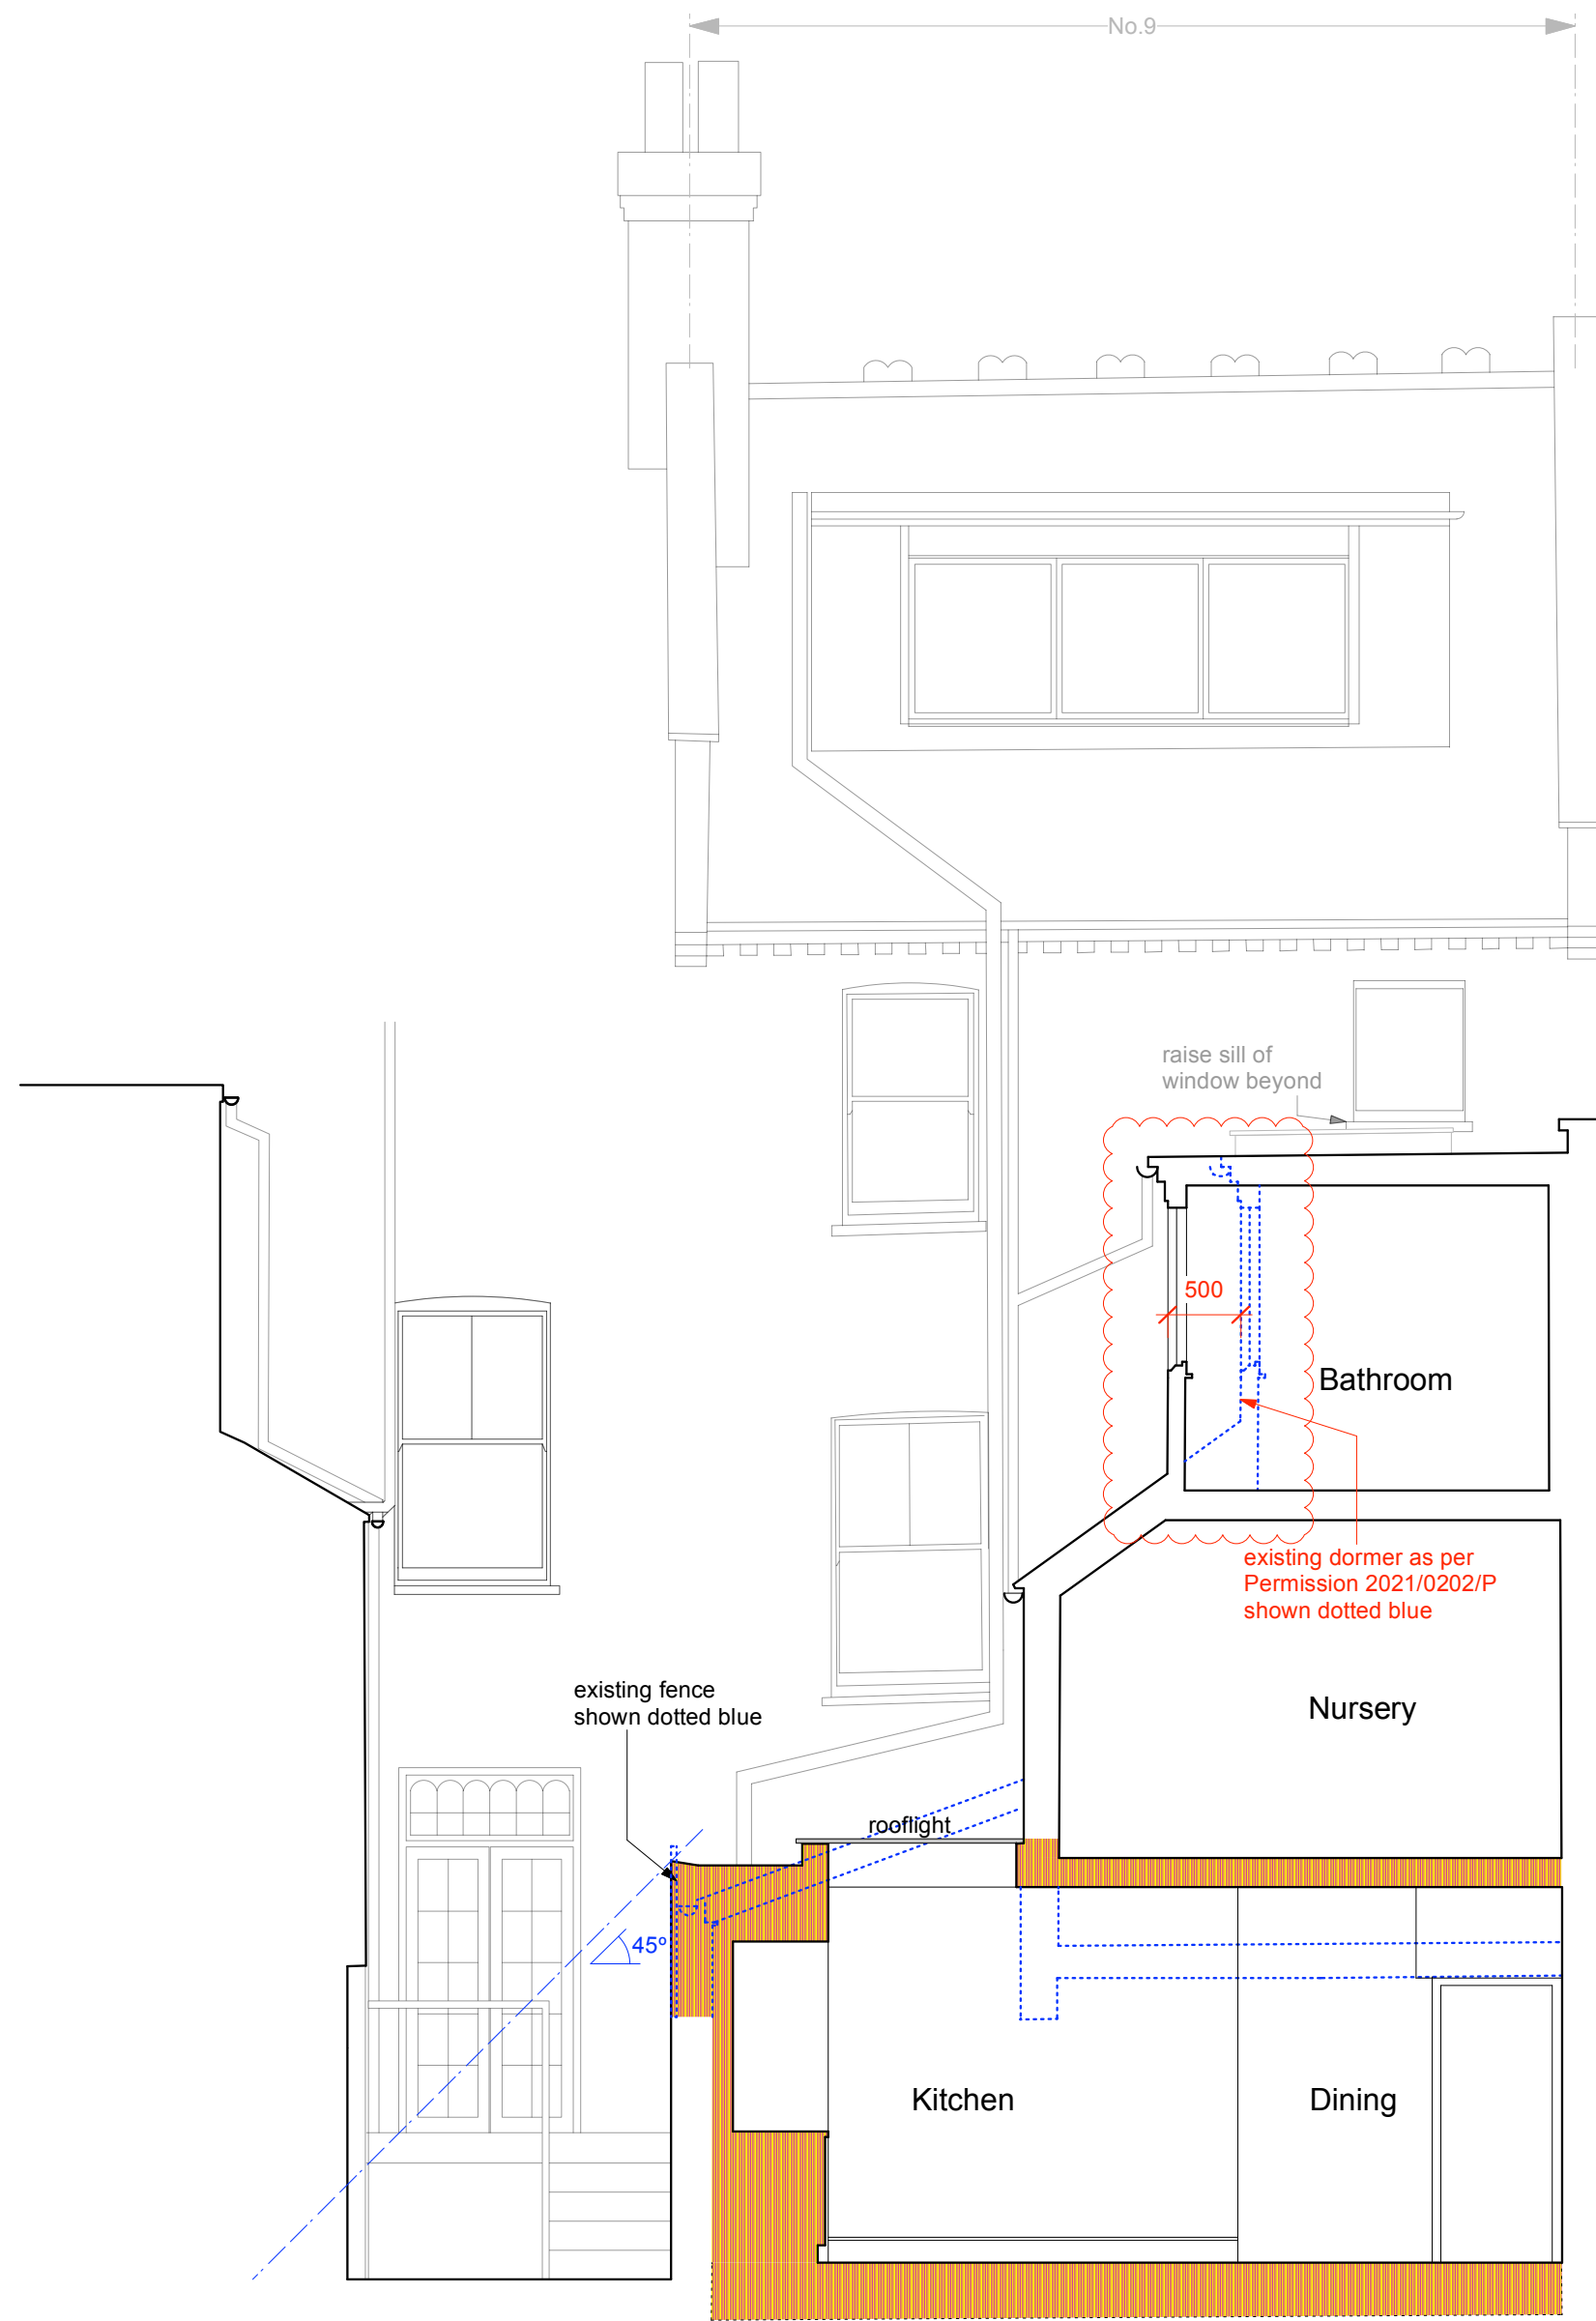

Section D - D

datum 65.00




Section C - C

datum 65.00


-----	Existing Walls to be removed
	Proposed/New Walls
	Existing Walls

Rev A - 1st Floor dormer enlarged and rooflight added (shown clouded red) 02.08.21

scale bar - metric

 

scale bar - imperial

 

BROD WIGHT
Architects
8a Baynes Mews --- London --- NW3 5BH

9 Heath Hurst Road
London NW3 2RU

www.brodwight.co.uk office@brodwight.co.uk
Tel 020 7722 0810 This drawing is copyright

Drawing Title:

Proposed Sections C+D

Drawing Ref:

1104-AP06A

Date

January 2021

Scale

1:50 @ A2 / 1:100 @ A4