

**BROD WIGHT**  
**Architects**  
 8a Baynes Mews --- London --- NW3 5BH

9 Heath Hurst Road  
 London NW3 2RU

www.brodwight.co.uk office@brodwight.co.uk  
 Tel 020 7722 0810 This drawing is copyright

Drawing Title:  
**Proposed Second and Third Floor Plans**


Drawing Ref:  
**1104-AP03A**

Date: January 2021 Scale: 1:50 @ A2 / 1:100 @ A4



Front Elevation

datum 65.00

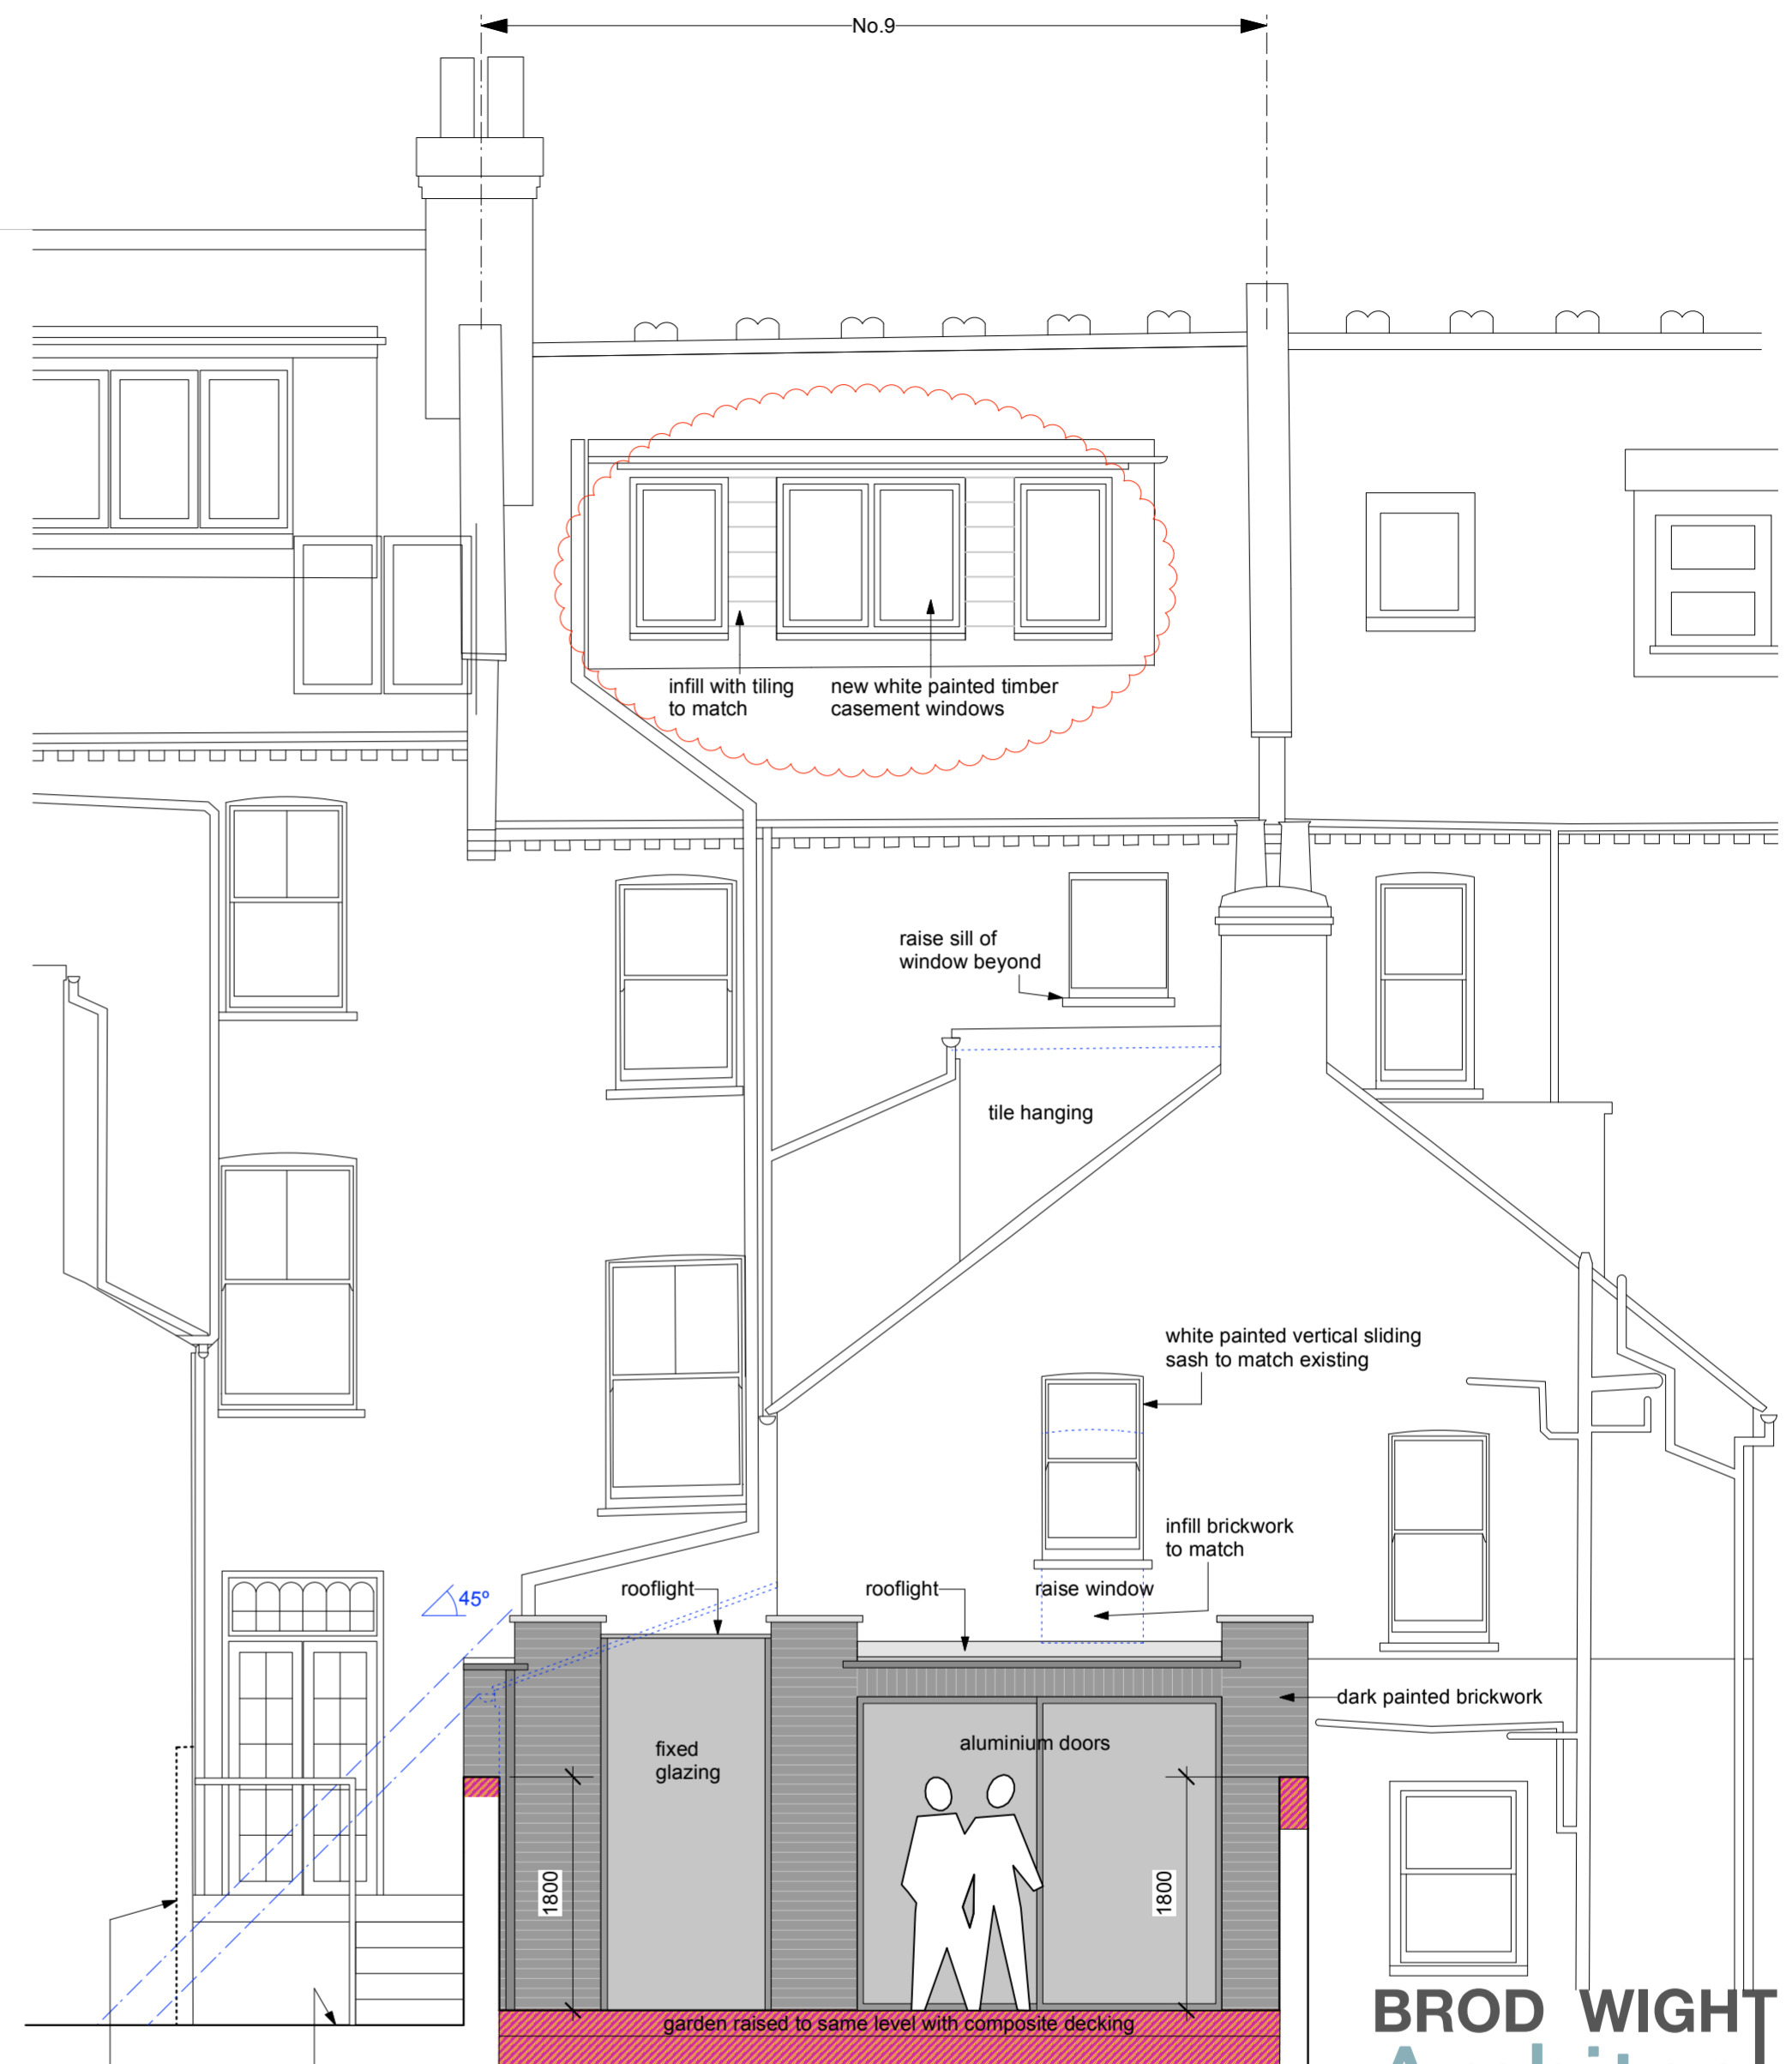

Rear Elevation

side doors to no.11 ground level to no.11

datum 65.00

----- Existing Walls to be removed  
 Proposed/New Walls  
 Existing Walls

scale bar - metric  
 0 1 2 3 4 5m  
 scale bar - imperial  
 0 3ft 6ft 9ft 12ft 15ft

**BROD WIGHT**  
**Architects**  
 8a Baynes Mews --- London --- NW3 5BH


9 Heath Hurst Road  
 London NW3 2RU

www.brodwight.co.uk office@brodwight.co.uk  
 Tel 020 7722 0810 This drawing is copyright  
 Drawing Title:

**Proposed Front + Rear Elevations**

Drawing Ref:  
**1104-AP04A**

Date January 2021 Scale 1:50 @ A2 / 1:100 @ A4

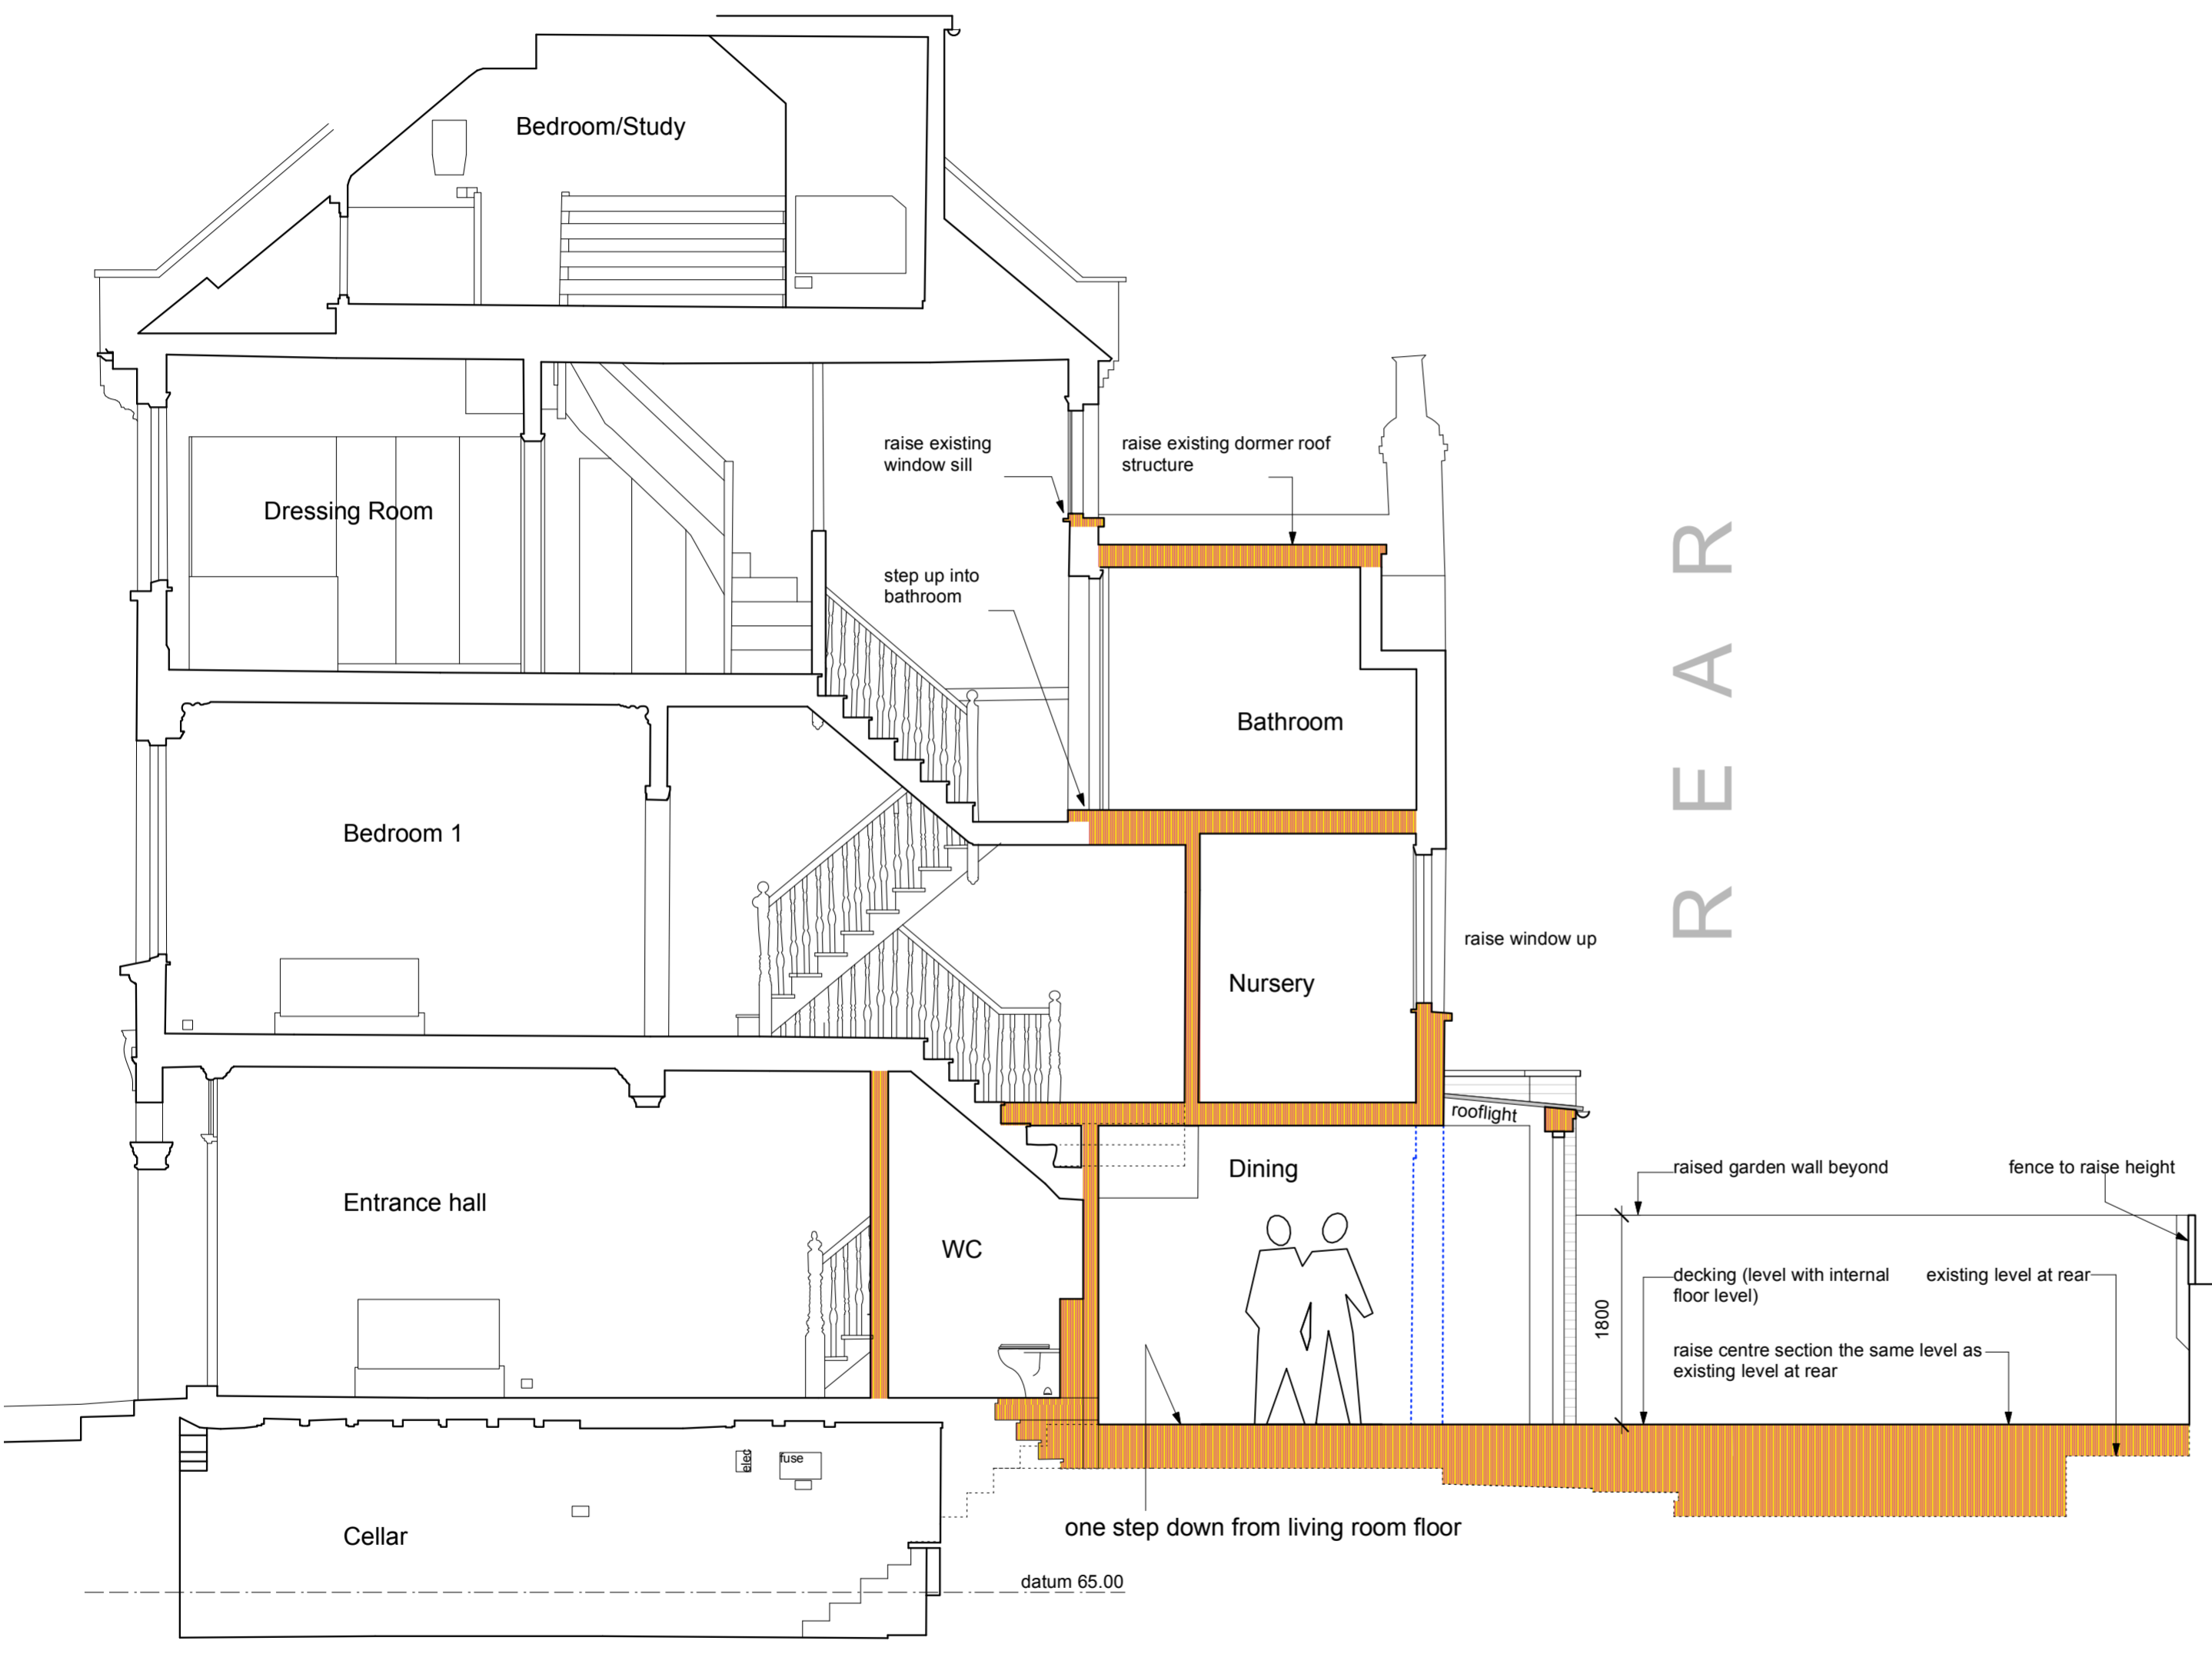

Section A - A



Section B-B

R  
E  
A  
R

R  
E  
A  
R

- - - - - Existing Walls to be removed  
 Proposed/New Walls  
 Existing Walls

scale bar - metric  
 0 1 2 3 4 5m  
 scale bar - imperial  
 0 3ft 6ft 9ft 12ft 15ft

**BROD WIGHT Architects**  
 8a Baynes Mews --- London --- NW3 5BH


9 Heath Hurst Road  
 London NW3 2RU

www.brodwight.co.uk office@brodwight.co.uk  
 Tel 020 7722 0810 This drawing is copyright  
 Drawing Title:

Proposed Sections A+B

Drawing Ref:  
 1104-AP05

Date January 2021 Scale 1:50 @ A2 / 1:100 @ A4

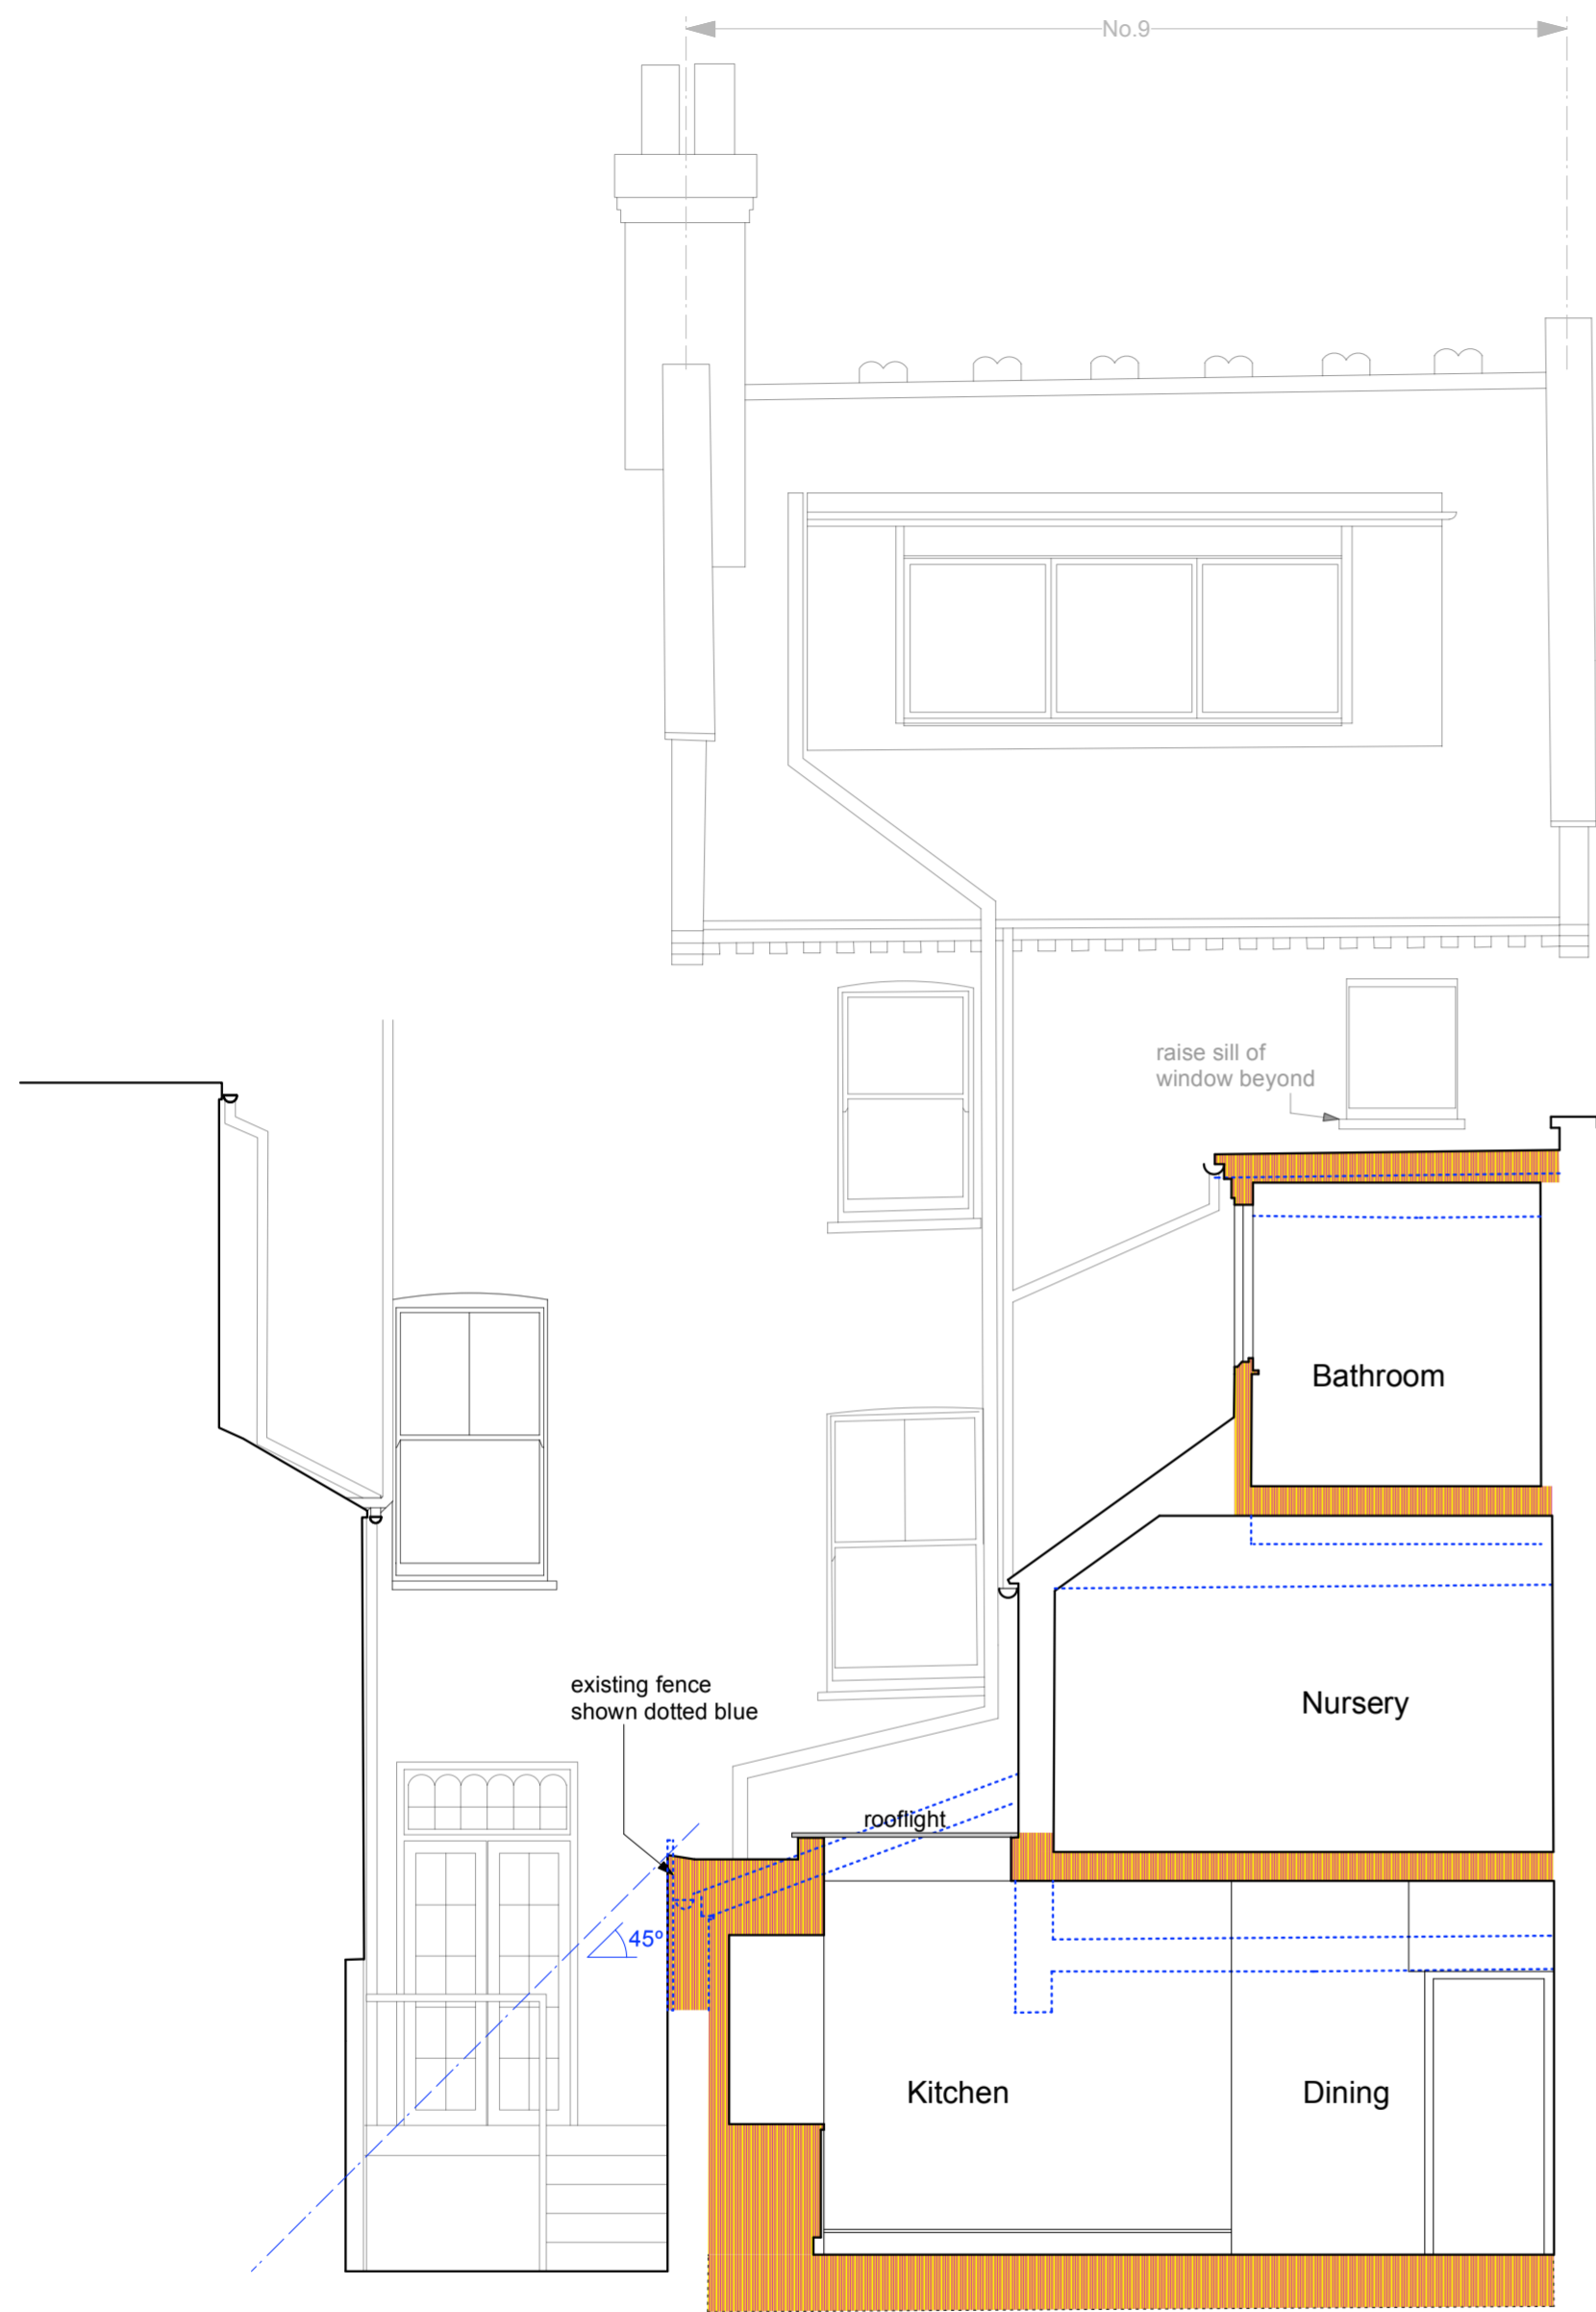

Section D - D

datum 65.00



Section C - C

datum 65.00

----- Existing Walls to be removed  
 Proposed/New Walls  
 Existing Walls

scale bar - metric  
 0 1 2 3 4 5m  
 scale bar - imperial  
 0 3ft 6ft 9ft 12ft 15ft

**BROD WIGHT**  
**Architects**  
 8a Baynes Mews --- London --- NW3 5BH

9 Heath Hurst Road  
 London NW3 2RU

www.brodwight.co.uk office@brodwight.co.uk  
 Tel 020 7722 0810 This drawing is copyright  
 Drawing Title:

Proposed Sections C+D

Drawing Ref:  
**1104-AP06**

Date January 2021 Scale 1:50 @ A2 / 1:100 @ A4