



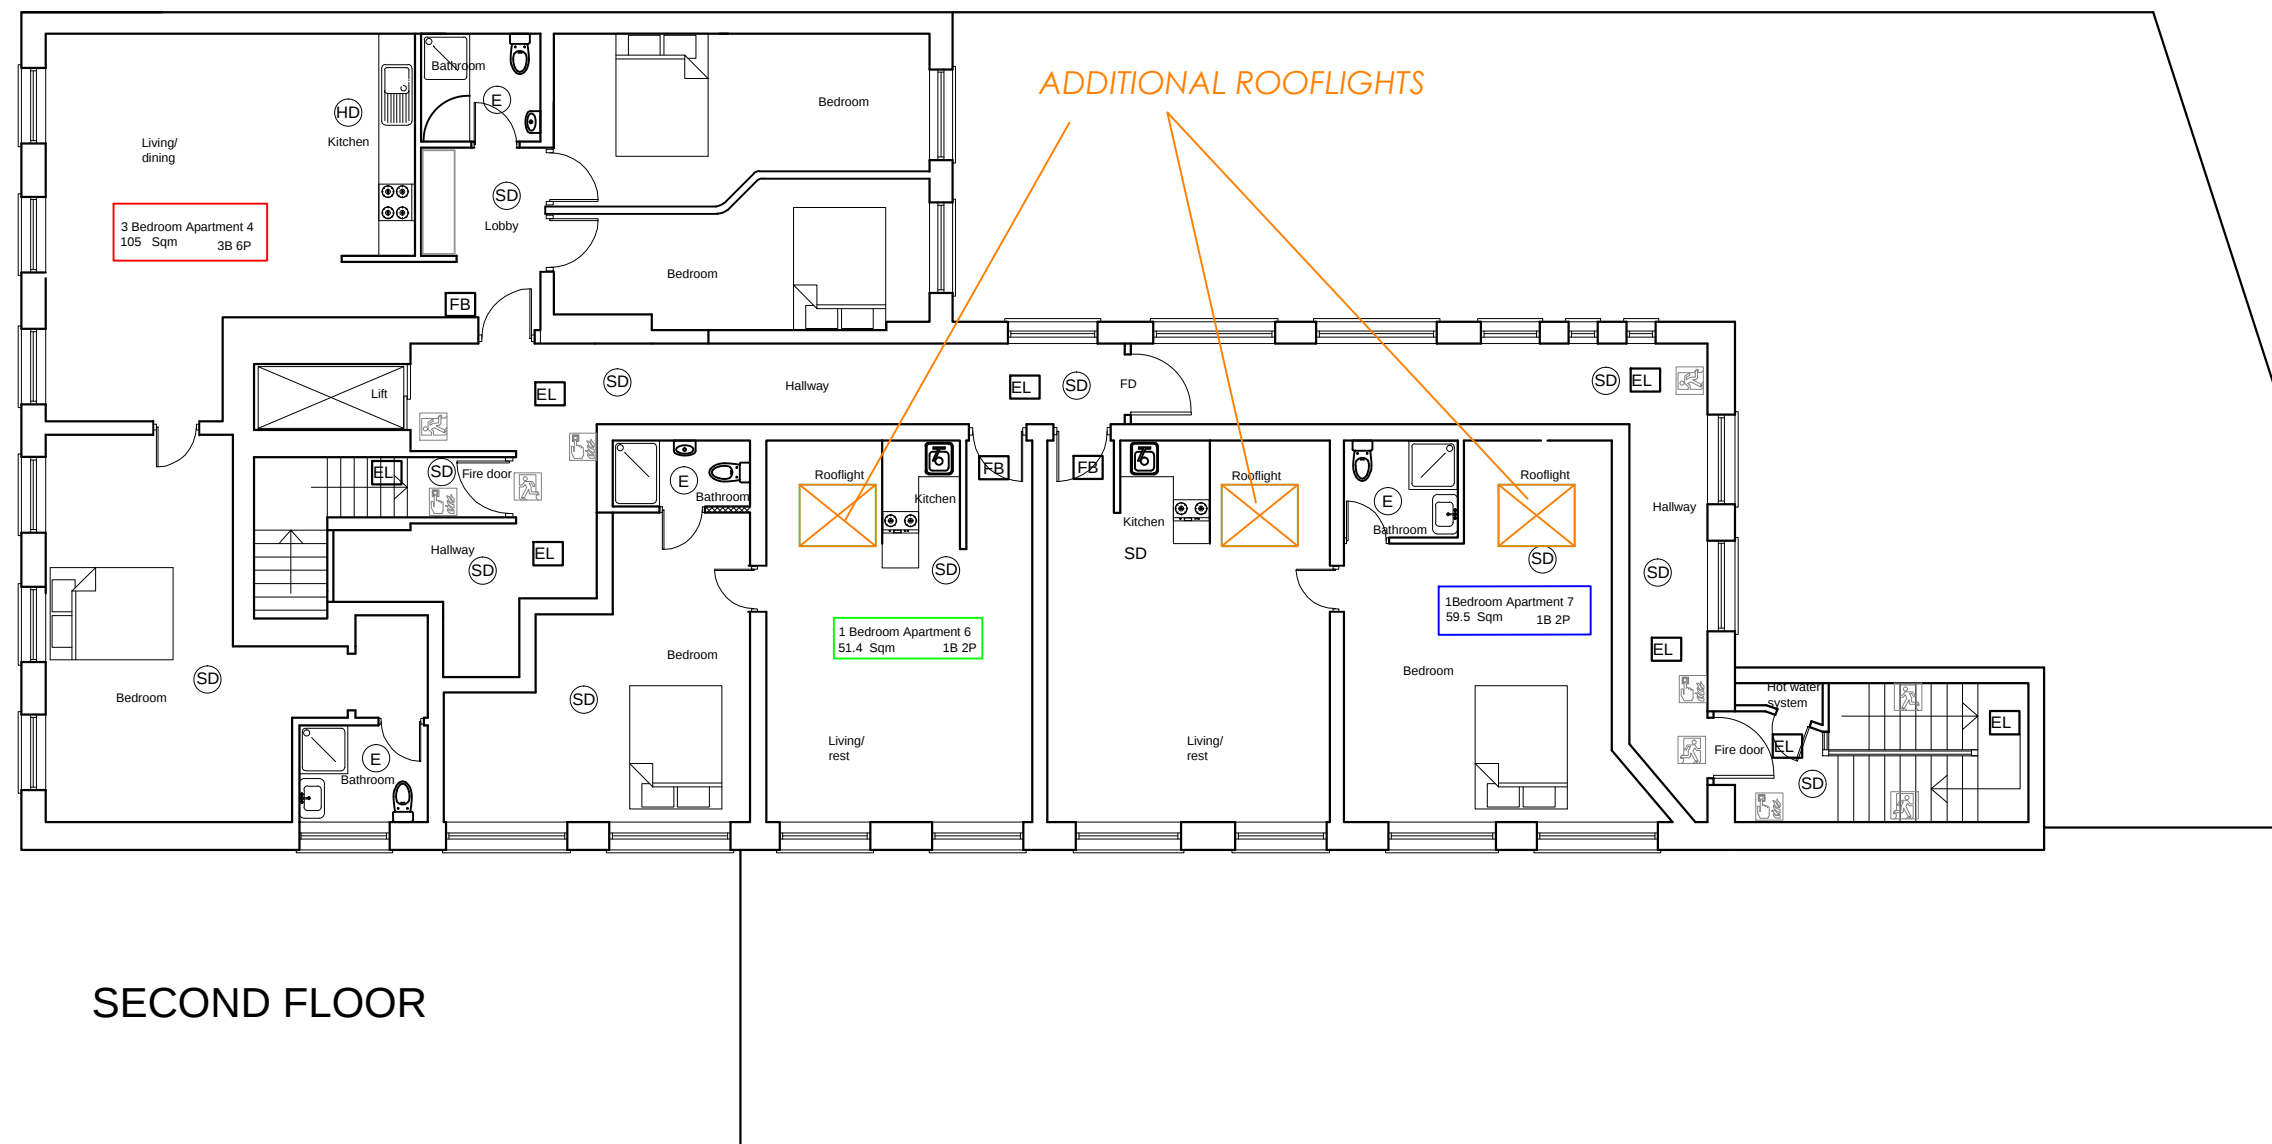

- 3 Bedroom Apartment 4
105 Sqm 3B 6P
- 1 Bedroom Apartment 6
51.4 Sqm 1B 2P
- 1 Bedroom Apartment 7
59.5 Sqm 1B 2P

Notes

 

Project
8 -9 SPRING PLACE LONDON NW5 3ER

Drawing Title
PROPOSED SECOND FLOOR PLAN

Scale
1: 125 @ A3

Drawing No.
P/604/A