


Workstage
3 - DEVELOPED DESIGN

GENERAL NOTES


- No dimensions to be scaled from this drawing for construction purposes.
- This drawing is to be read in conjunction with all other consultants' drawings, specifications and schedules.
- Any discrepancies found between this drawing and other documents should be referred immediately to the architect and consultants.
- This drawing should be removed from currency immediately after a revised version is issued.
- All dimensions are in millimetres.

Nash Baker Ltd, trading as Nash Baker Architects. Company Number: 7488262
 Directors: Simon Baker RIBA, Howard Nash ARB

©Copyright Reserved
 This drawing is provided solely for the work stage as stated above, and should not be used for any other purpose. This drawing and its subject matter are the confidential and copyright property of Nash Baker Architects and shall not be copied, reproduced, used or disclosed to others without the express prior written authority of Nash Baker Architects

 

 HATCH DENOTES PROPOSED CONSTRUCTION

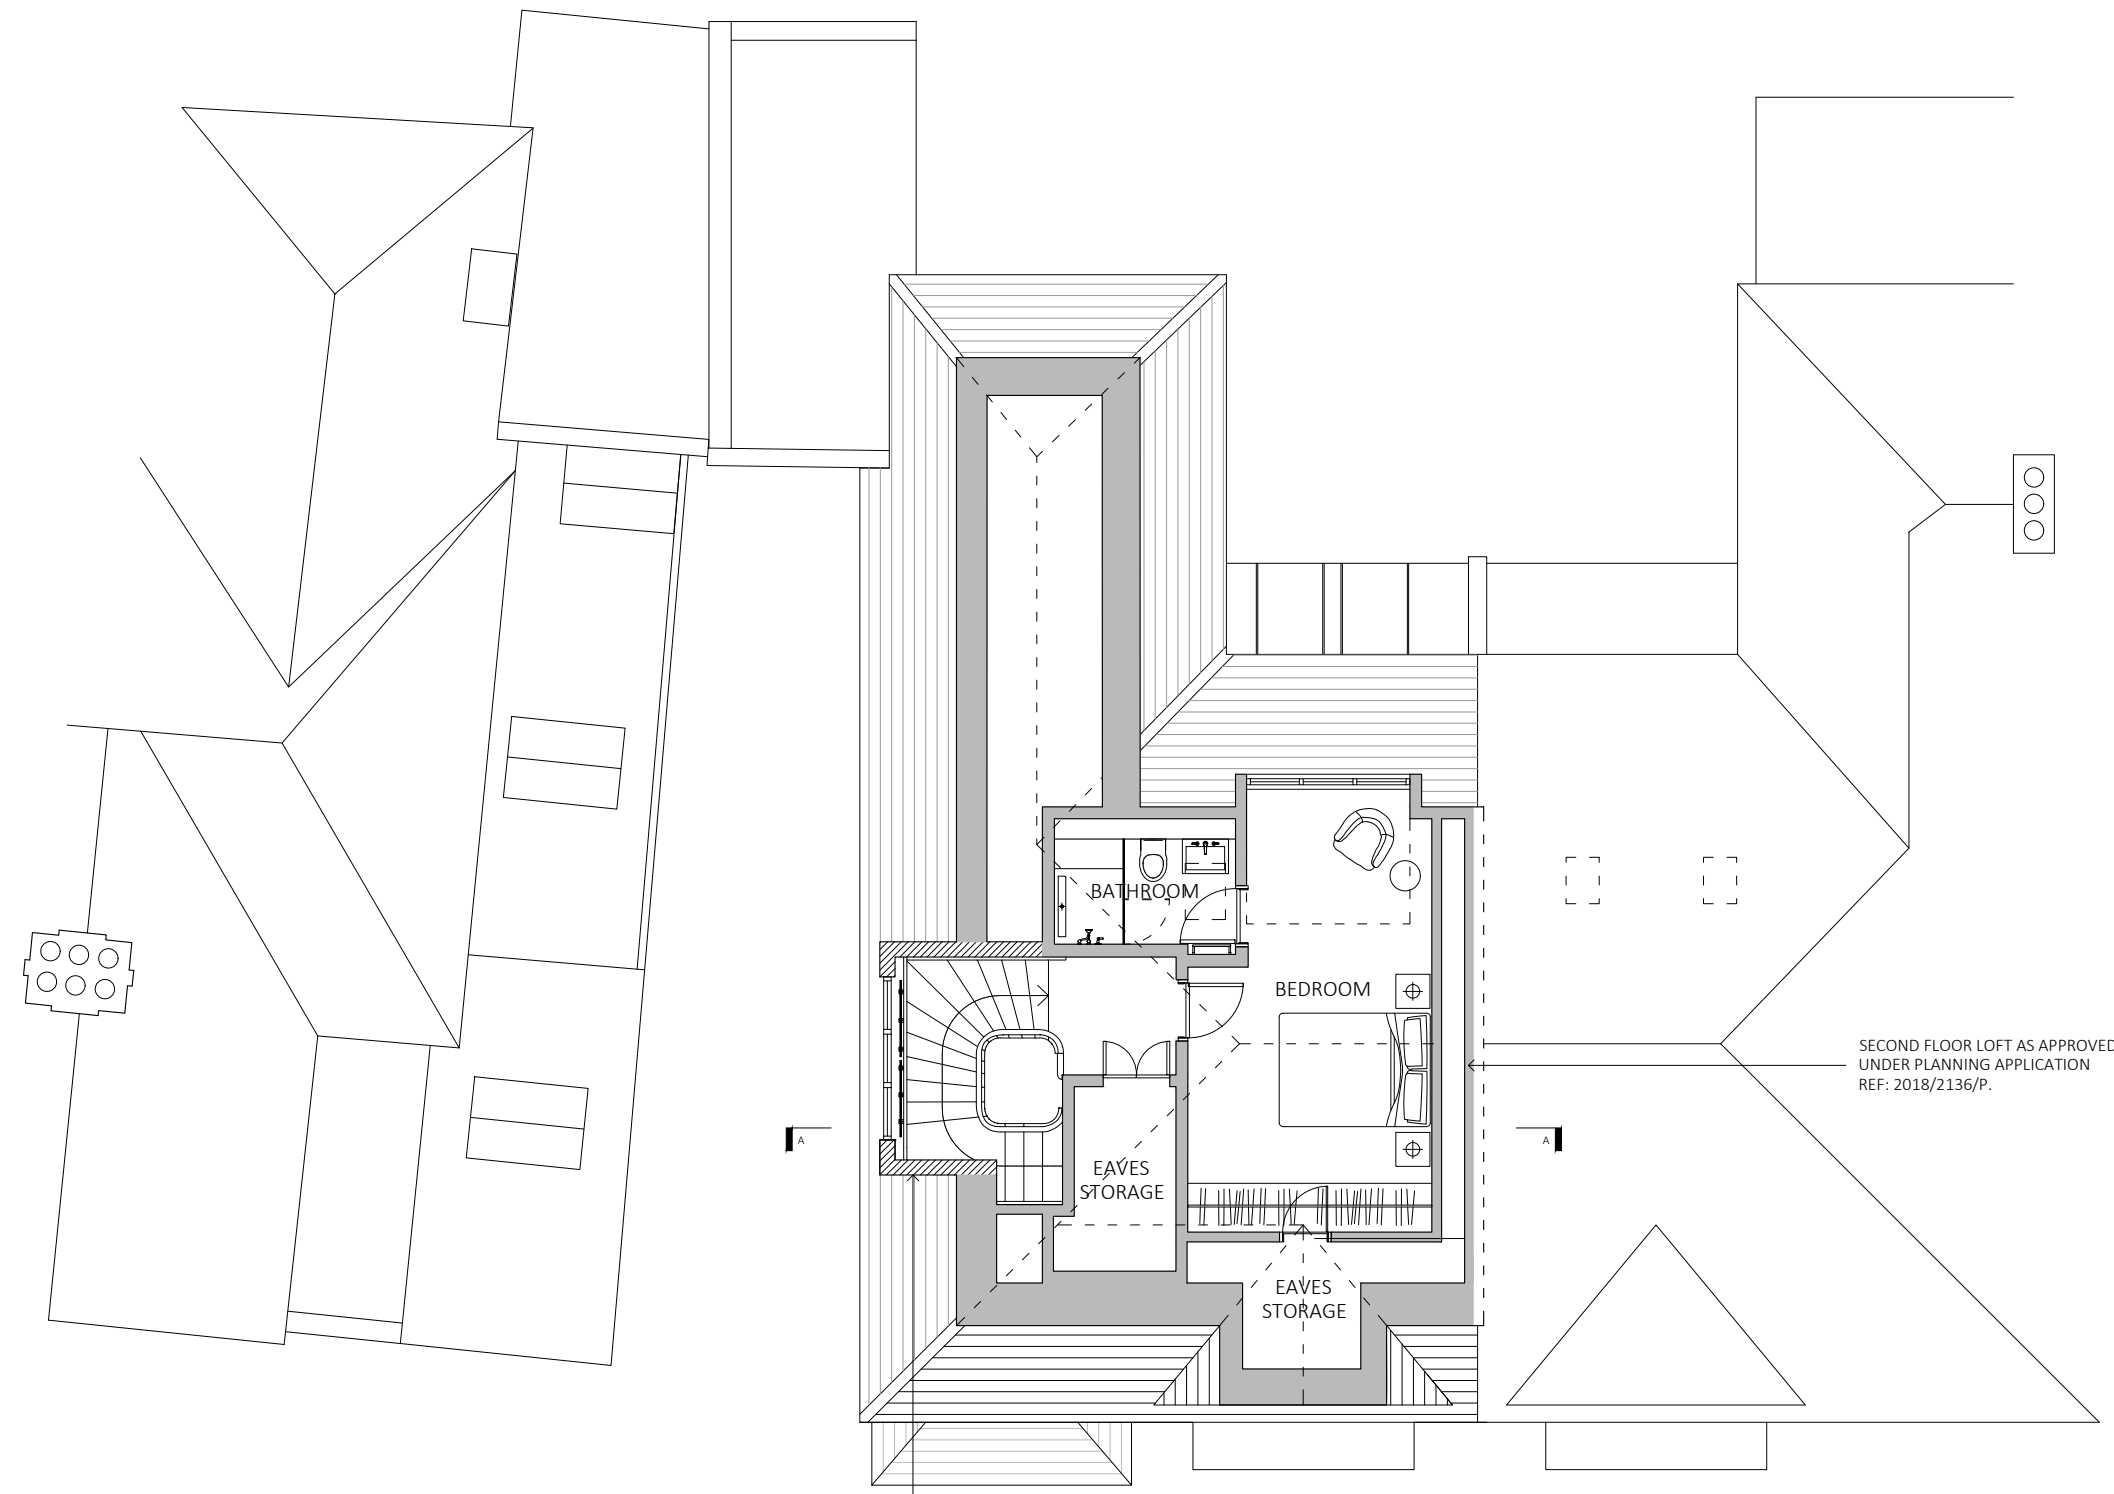

NEW SLOPING DORMER EXTENSION WITH HUNG
 TILED CHEEKS AND LEAD ROOF ABOVE
 STAIRCASE. NEW STAINED GLASS
 WINDOW TO MATCH EXISTING BELOW.

SECOND FLOOR PLAN AS PROPOSED

Job No. 1722	Dwg No. 9_303	Rev. -
-----------------	------------------	-----------

Rev Date Reason For Issue Chk

NASH BAKER ARCHITECTS	167-169 KENSINGTON HIGH STREET LONDON, W8 6SH T + 44 (0) 207 229 1558 MAIL@NASHBAKER.CO.UK WWW.NASHBAKER.CO.UK		
	PROJECT	75 LAWN ROAD LONDON NW3 2XB	
DRAWING TITLE	SECOND FLOOR AS PROPOSED		
JOB NUMBER	1722	DRAWING NUMBER	9_303
DRAWN	WF	CHECKED	JV
SCALE	1:50/1:100	PAPER SIZE	A1/A3
DATE	23/11/21	REVISION	-



Workstage
3 - DEVELOPED DESIGN

GENERAL NOTES

- No dimensions to be scaled from this drawing for construction purposes.
- This drawing is to be read in conjunction with all other consultants' drawings, specifications and schedules.
- Any discrepancies found between this drawing and other documents should be referred immediately to the architect and consultants.
- This drawing should be removed from currency immediately after a revised version is issued.
- All dimensions are in millimetres.

Nash Baker Ltd, trading as Nash Baker Architects. Company Number: 7488262
 Directors: Simon Baker RIBA, Howard Nash ARB

©Copyright Reserved
 This drawing is provided solely for the work stage as stated above, and should not be used for any other purpose. This drawing and its subject matter are the confidential and copyright property of Nash Baker Architects and shall not be copied, reproduced, used or disclosed to others without the express prior written authority of Nash Baker Architects

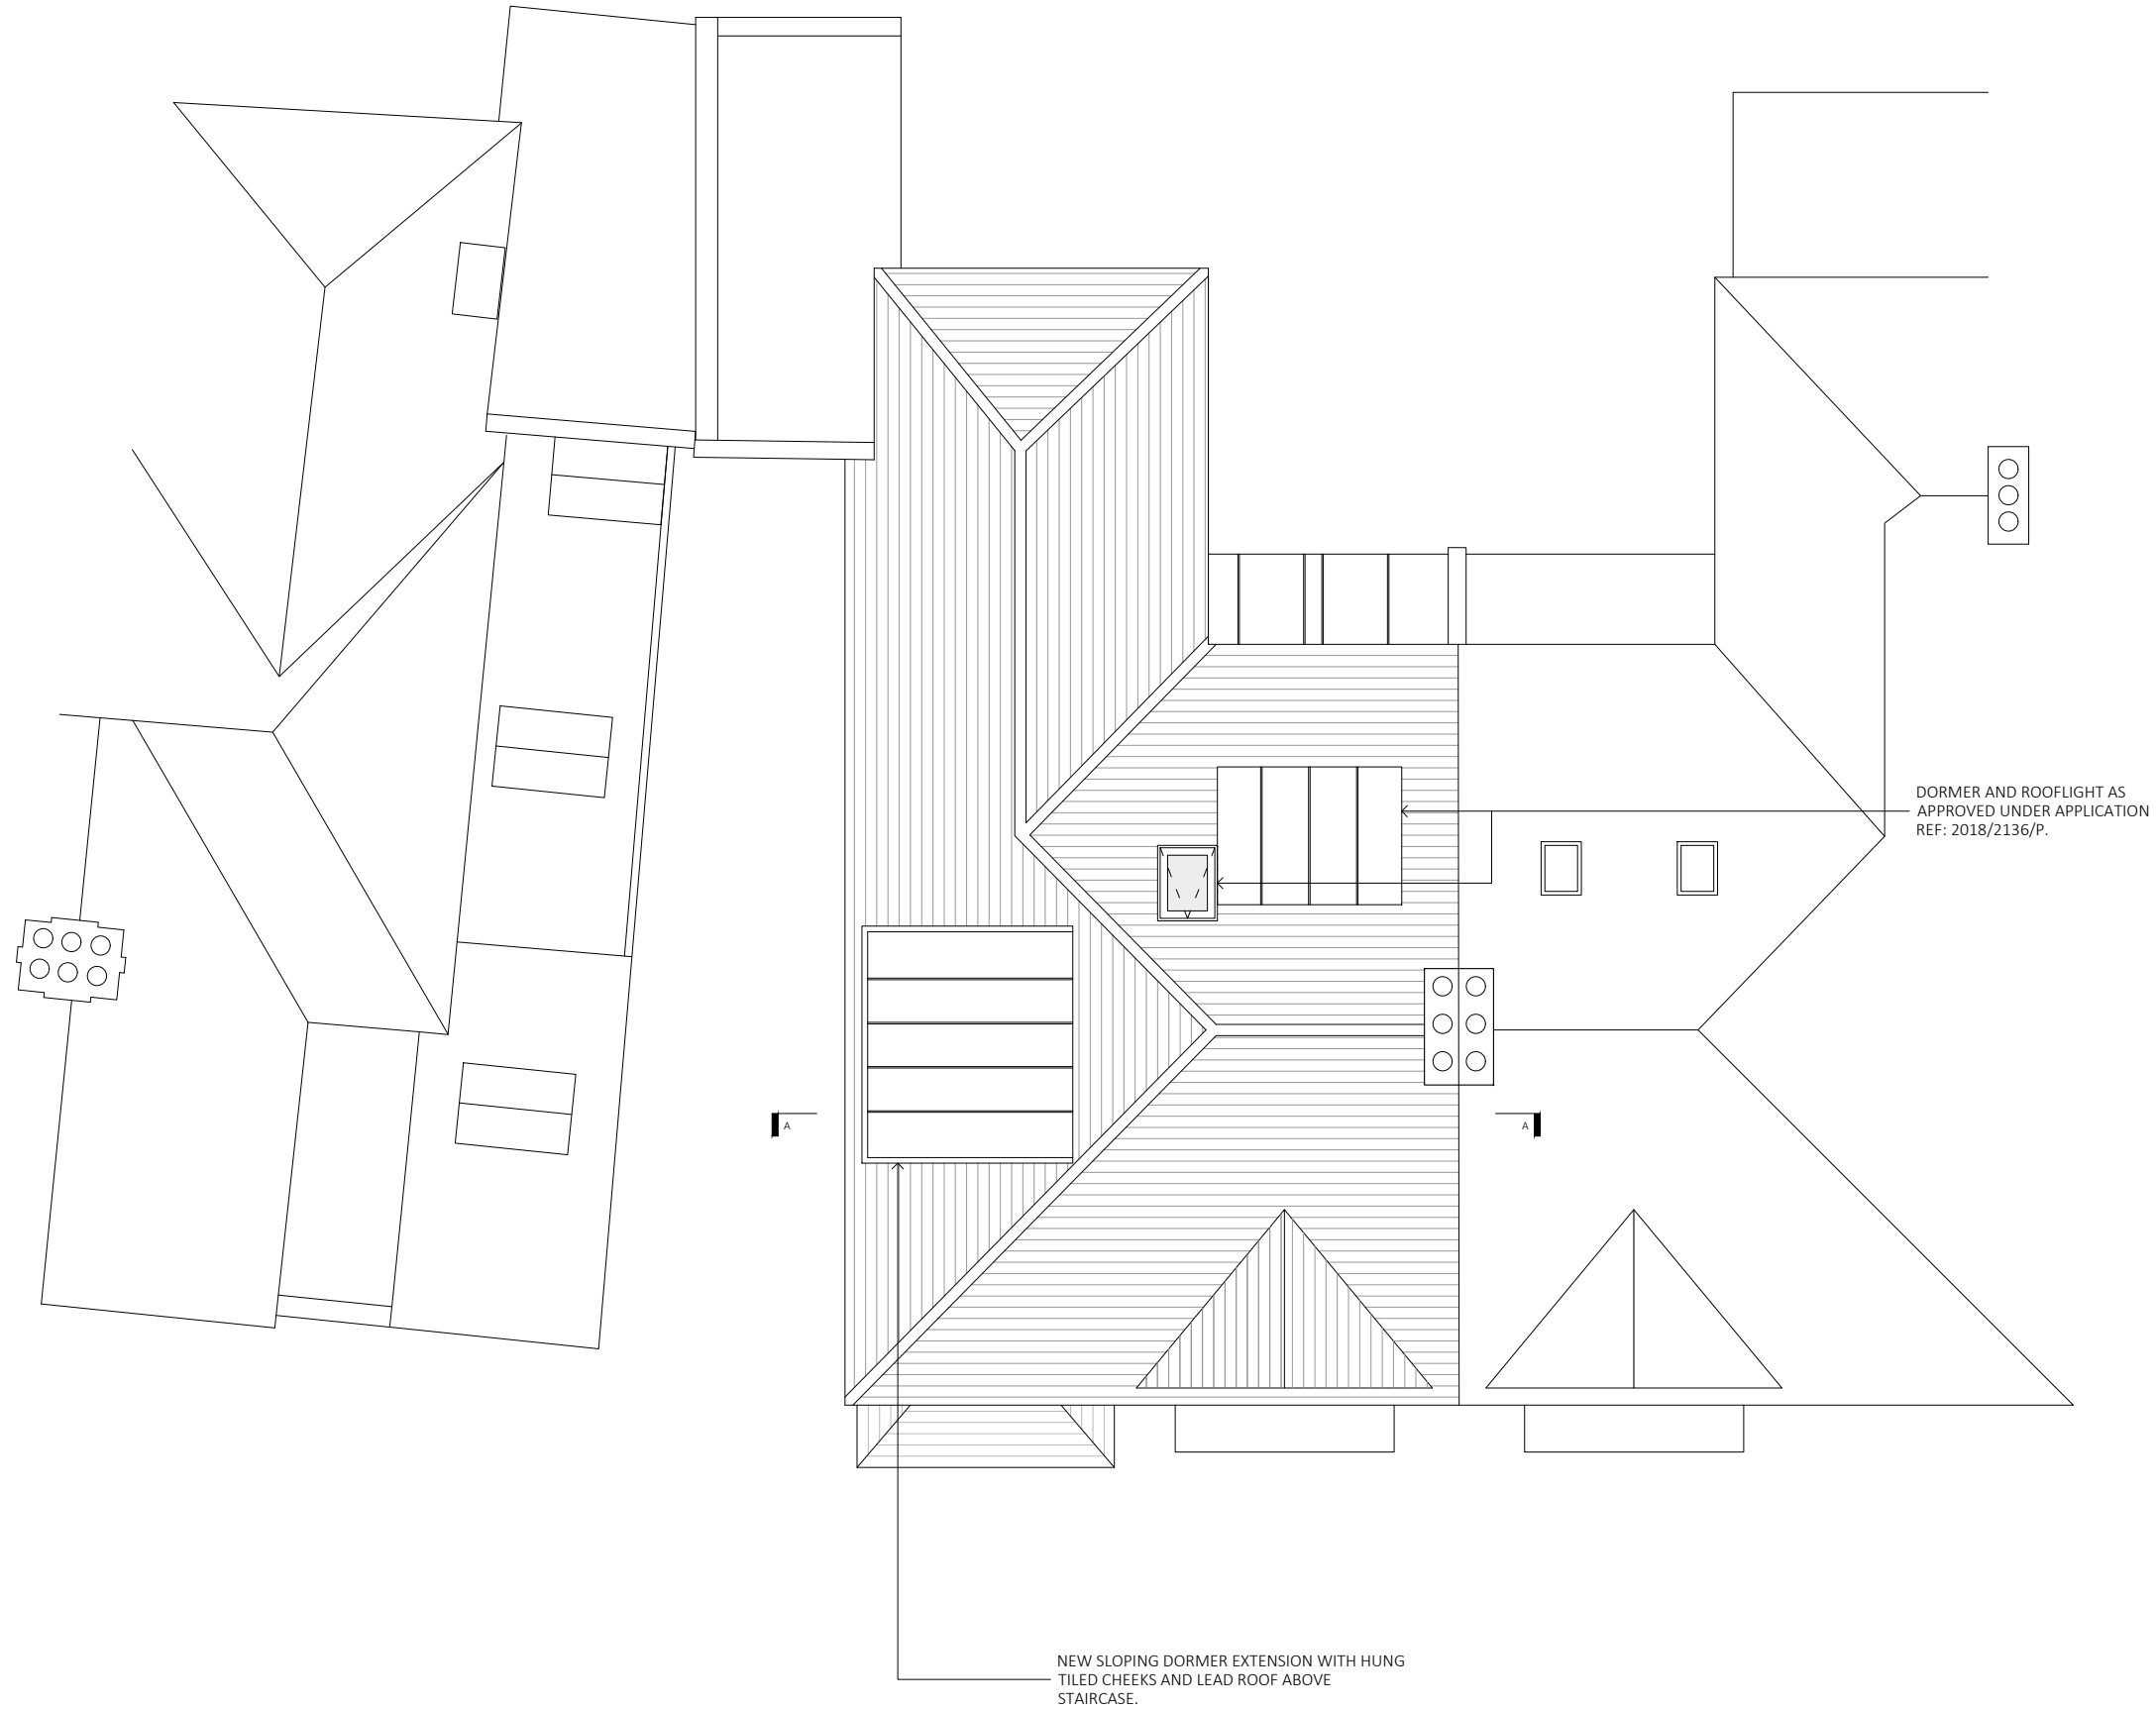 

ROOF PLAN AS PROPOSED

Job No. 1722	Dwg No. 1_304	Rev. -
-----------------	------------------	-----------

Rev Date Reason For Issue Chk

NASH BAKER ARCHITECTS	167-169 KENSINGTON HIGH STREET LONDON, W8 6SH T + 44 (0) 207 229 1558 MAIL@NASHBAKER.CO.UK WWW.NASHBAKER.CO.UK		
	PROJECT	75 LAWN ROAD LONDON NW3 2XB	
DRAWING TITLE	ROOF PLAN AS PROPOSED		
JOB NUMBER	1722	DRAWING NUMBER	9_304
DRAWN	WF	CHECKED	JV
SCALE	1:50 / 1:100	PAPER SIZE	A1 / A3
DATE	23/11/21	REVISION	-

Workstage
3 - DEVELOPED DESIGN

GENERAL NOTES

1. No dimensions to be scaled from this drawing for construction purposes.
 2. This drawing is to be read in conjunction with all other consultants' drawings, specifications and schedules.
 3. Any discrepancies found between this drawing and other documents should be referred immediately to the architect and consultants.
 4. This drawing should be removed from currency immediately after a revised version is issued.
 5. All dimensions are in millimetres.
- Nash Baker Ltd, trading as Nash Baker Architects. Company Number: 7488262
 Directors: Simon Baker RIBA, Howard Nash ARB

©Copyright Reserved
 This drawing is provided solely for the work stage as stated above, and should not be used for any other purpose. This drawing and its subject matter are the confidential and copyright property of Nash Baker Architects and shall not be copied, reproduced, used or disclosed to others without the express prior written authority of Nash Baker Architects



FRONT ELEVATION AS PROPOSED

Job No.	Dwg No.	Rev.
1722	9_310	-

Rev Date Reason For Issue Chk

NASH BAKER ARCHITECTS	167-169 KENSINGTON HIGH STREET LONDON, W8 6SH T + 44 (0) 207 229 1558 MAIL@NASHBAKER.CO.UK WWW.NASHBAKER.CO.UK	
	PROJECT 75 LAWN ROAD LONDON NW3 2XB	
DRAWING TITLE FRONT ELEVATION AS PROPOSED		
JOB NUMBER 1722	DRAWING NUMBER 9_310	
DRAWN WF	CHECKED JV	
SCALE 1:50/1:100	PAPER SIZE A1/A3	
DATE 23/11/21	REVISION -	

Workstage
3 - DEVELOPED DESIGN

GENERAL NOTES

- No dimensions to be scaled from this drawing for construction purposes.
- This drawing is to be read in conjunction with all other consultants' drawings, specifications and schedules.
- Any discrepancies found between this drawing and other documents should be referred immediately to the architect and consultants.
- This drawing should be removed from currency immediately after a revised version is issued.
- All dimensions are in millimetres.

Nash Baker Ltd, trading as Nash Baker Architects. Company Number: 7488262
 Directors: Simon Baker RIBA, Howard Nash ARB

©Copyright Reserved
 This drawing is provided solely for the work stage as stated above, and should not be used for any other purpose. This drawing and its subject matter are the confidential and copyright property of Nash Baker Architects and shall not be copied, reproduced, used or disclosed to others without the express prior written authority of Nash Baker Architects



SIDE ELEVATION AS PROPOSED

Job No.	Dwg No.	Rev.
1722	9_313	-

Rev Date Reason For Issue Chk

NASH BAKER ARCHITECTS	167-169 KENSINGTON HIGH STREET LONDON, W8 6SH T + 44 (0) 207 229 1558 MAIL@NASHBAKER.CO.UK WWW.NASHBAKER.CO.UK	
	PROJECT 75 LAWN ROAD LONDON NW3 2XB	
DRAWING TITLE SECTION D - D AS PROPOSED		
JOB NUMBER 1722	DRAWING NUMBER 9_313	
DRAWN WF	CHECKED JV	
SCALE 1:50/1:100	PAPER SIZE A1/A3	
DATE 23/11/21	REVISION -	

Workstage
3 - DEVELOPED DESIGN

GENERAL NOTES


1. No dimensions to be scaled from this drawing for construction purposes.
 2. This drawing is to be read in conjunction with all other consultants' drawings, specifications and schedules.
 3. Any discrepancies found between this drawing and other documents should be referred immediately to the architect and consultants.
 4. This drawing should be removed from currency immediately after a revised version is issued.
 5. All dimensions are in millimetres.
- Nash Baker Ltd, trading as Nash Baker Architects. Company Number: 7488262
 Directors: Simon Baker RIBA, Howard Nash ARB

©Copyright Reserved
 This drawing is provided solely for the work stage as stated above, and should not be used for any other purpose. This drawing and its subject matter are the confidential and copyright property of Nash Baker Architects and shall not be copied, reproduced, used or disclosed to others without the express prior written authority of Nash Baker Architects



 HATCH DENOTES PROPOSED CONSTRUCTION

 RED DASHED LINE DENOTES PREVIOUSLY APPROVED DORMER UNDER APPLICATION 2018/2136/P.

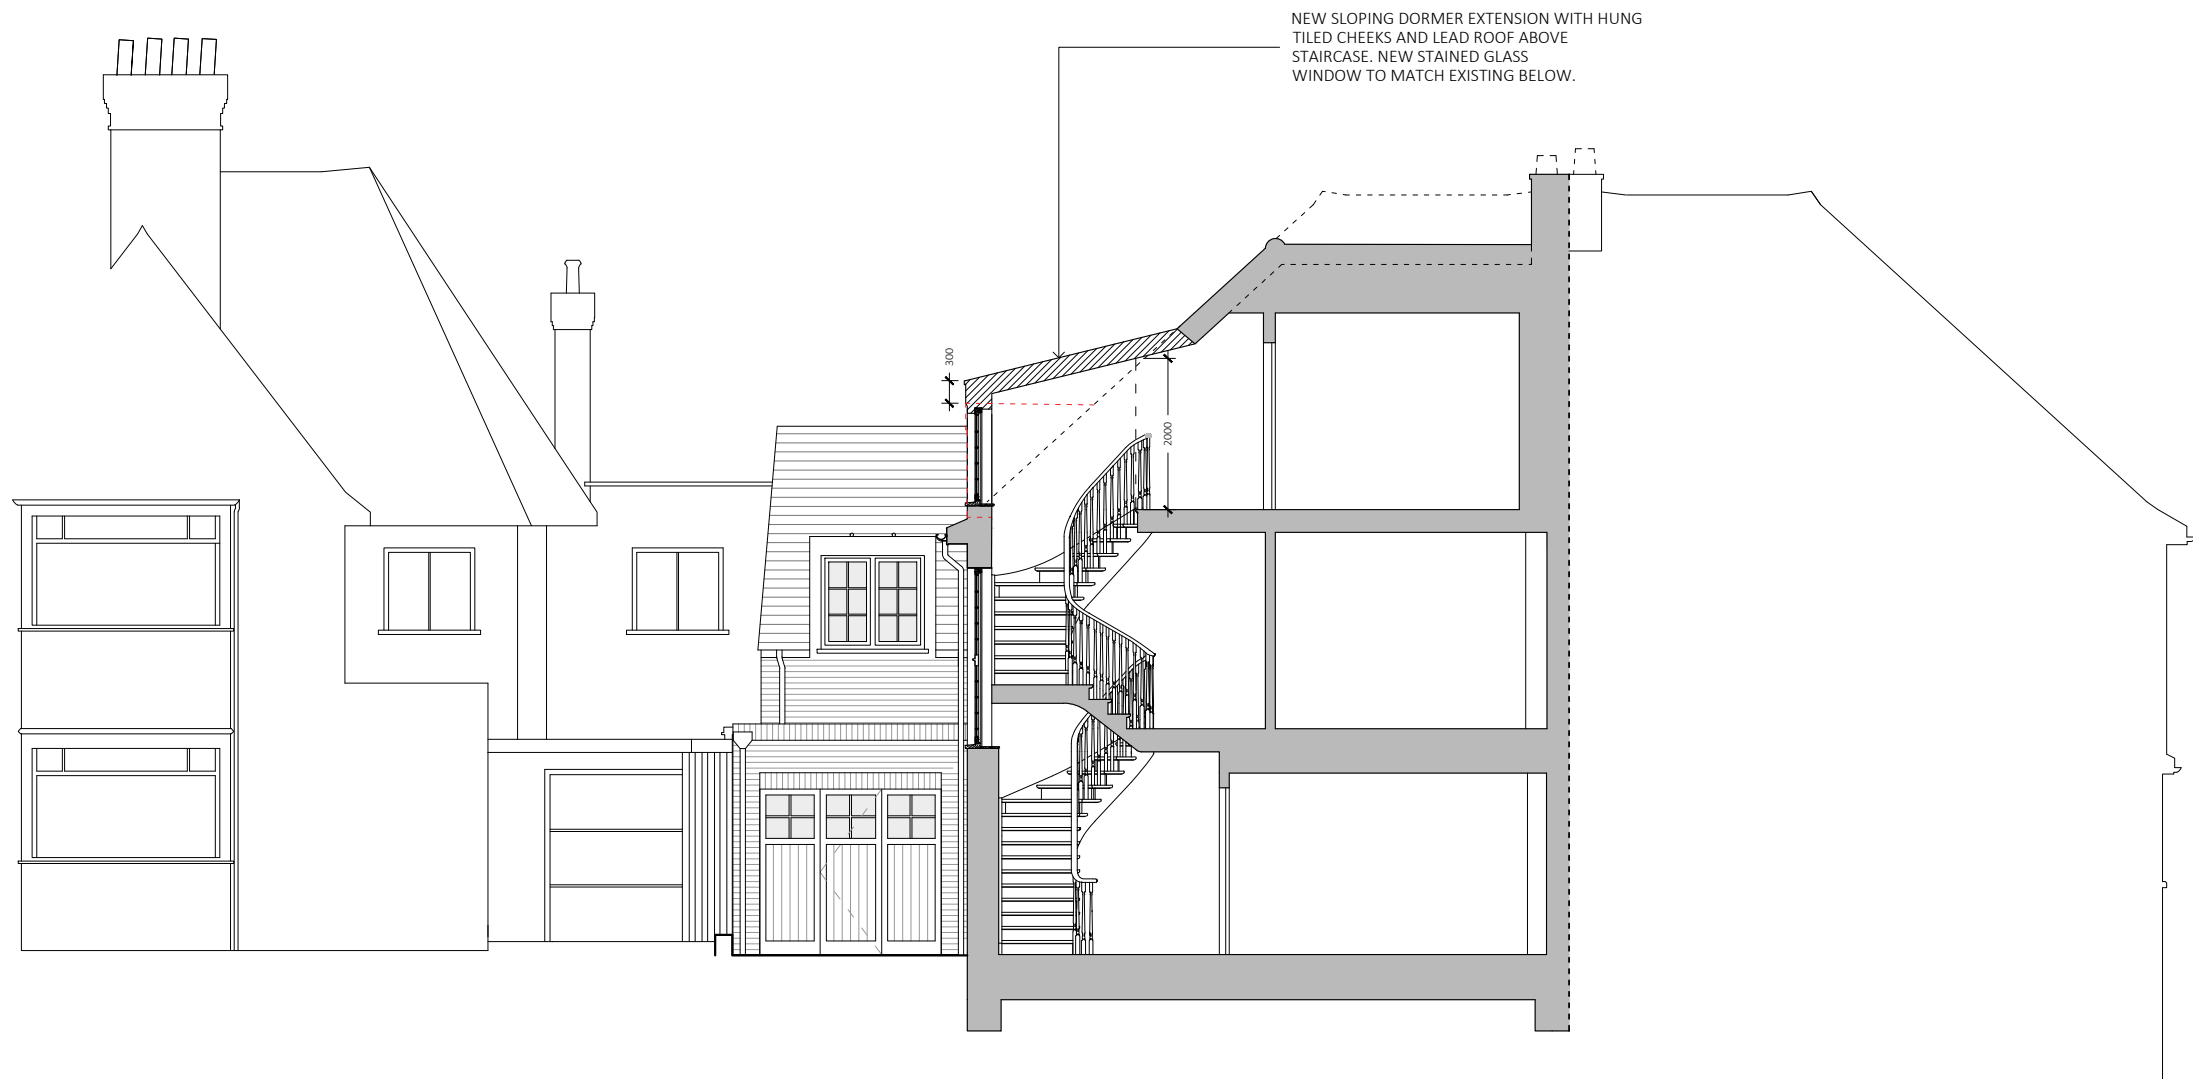

NEW SLOPING DORMER EXTENSION WITH HUNG
 TILED CHEEKS AND LEAD ROOF ABOVE
 STAIRCASE. NEW STAINED GLASS
 WINDOW TO MATCH EXISTING BELOW.

SECTION A-A AS PROPOSED

Job No.	Dwg No.	Rev.
1722	9_317	-

Rev Date Reason For Issue Chk

NASH BAKER ARCHITECTS	167-169 KENSINGTON HIGH STREET LONDON, W8 6SH T + 44 (0) 207 229 1558 MAIL@NASHBAKER.CO.UK WWW.NASHBAKER.CO.UK	
	PROJECT 75 LAWN ROAD LONDON NW3 2XB	
DRAWING TITLE SECTION A-A AS PROPOSED		
JOB NUMBER 1722	DRAWING NUMBER 9_317	
DRAWN WF	CHECKED JV	
SCALE 1:50/1:100	PAPER SIZE A1/A3	
DATE 23/11/21	REVISION -	