


PROJECT DIRECTORY	
CLIENT : TIMOTHY OULTON	ARCHITECT / DESIGN : BROWN STUDIO
CONTACT: MICHAEL HILL EMAIL: mhill@thompsonslimited.co.uk	CONTACT: CHRIS BROWNE EMAIL: chris@brownstudio.co.uk
CONTACT: – EMAIL: –	CONTACT: MINGJUN ZHANG EMAIL: mingjun@brownstudio.co.uk
SITE ADDRESS:TIMTHY OULTON, 200 TOTTENHAM COURT ROAD LONDON W1T 7PL	CONTRACTOR :

PROJECT	TIMTHY OULTON, 200 TOTTENHAM COURT ROAD LONDON W1T 7PL				
DISTRIBUTION					
CLIENT	TIMOPTHY OULTON				
ARCHITECT	BROWN STUDIO				
CONTRACTOR	THOMPSONS				
LIGHTING	TBC				
FURNITURE	TIMOTHY OULTON				
DATE				26.08.21	16.12.21
NUMBER	DRAWING TITLE	SCALE	SIZE		
ISS	ISSUE SHEET	NTS	A1	P1	
L100	LOCATION PLAN	1:50	A1	P1	
B100A	PROPOSED GROUND FLOOR PLAN	1:50	A1	P1	
C100	EXISTING & PROPOSED SHOPFRONT ELEVATIONS	1:50	A1	P1	P2
V100	VISUAL	NTS	A1		P2

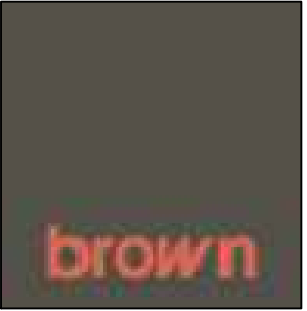

ROOM 404-405
60 CHARLES STREET, LEICESTER.
LE1 1PB

t: (0)20 8446 0500
e: info@brownstudio.co.uk
w: www.brownstudio.co.uk

Project:
TIMOTHY OULTON
PLANNING DRAWINGS

Client:
TIMOTHY OULTON

ADDRESS:

200 Tottenham Court Road
London W1T 7PL

Drawing Title:
ISSUE SHEET



Drawing No: ISS

Job No:1482	Status:P2	Date:16.12.2021
Scale: 1:50 @A1	Drawn: MZ	Checked: CB

ALL DRAWINGS HAVE BEEN PREPARED FROM A DIGITAL SURVEY OR EXISTING DRAWINGS PROVIDED BY OTHERS. ACCURACY CANNOT BE ASSUMED.
IT IS THE CONTRACTORS RESPONSIBILITY TO CARRY OUT SITE DIMENSION CHECKS AND PRODUCE ROD DRAWINGS.
DETAILS WILL BE SUBJECT TO APPROVAL OF ROD'S AND SITE STRIP OUT.

ALL M&E SERVICES TO BE CONFIRMED

© copyright reserved by BOSA

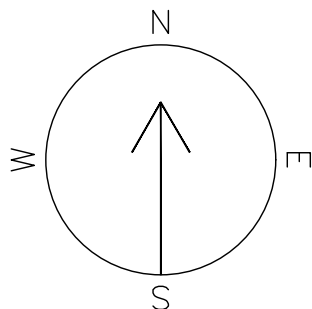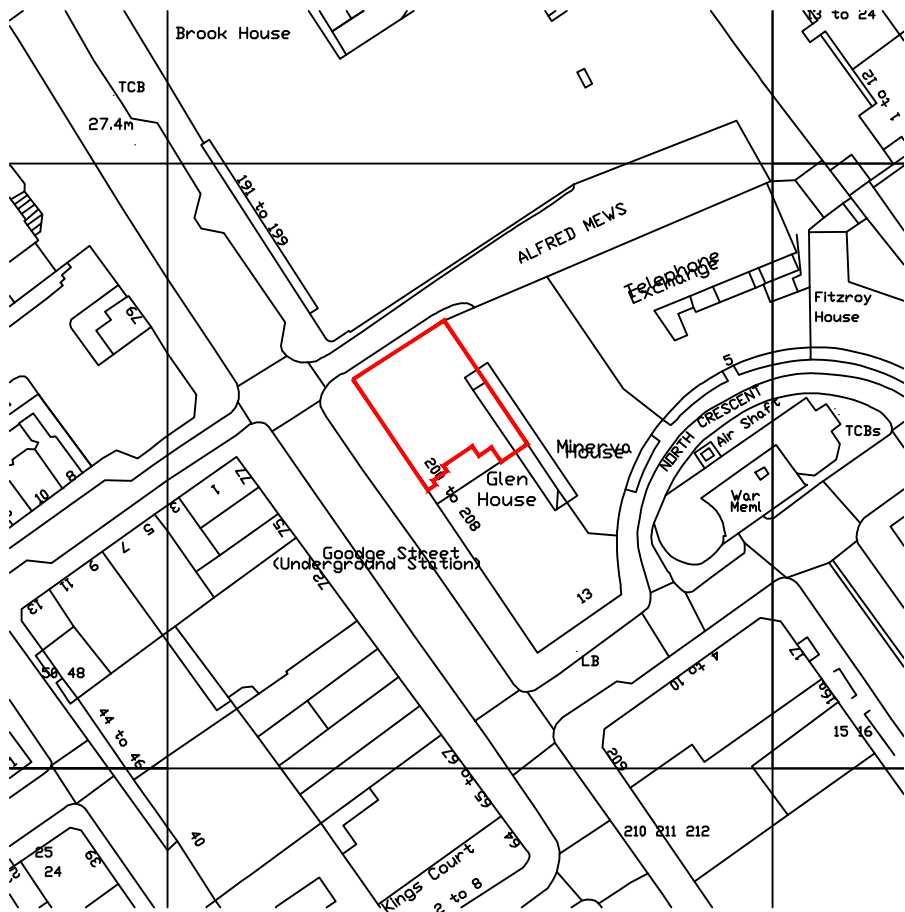


0 25 50 100 200m
1:1250

01 LOCATION PLAN
SCALE 1:1250 @A1



02 EXISTING FRONT VIEW
SCALE NTS @A1

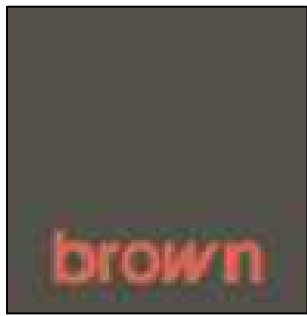

ROOM 404-405
60 CHARLES STREET, LEICESTER.
LE1 1PB

t: (0)20 8446 0500
e: info@brownstudio.co.uk
w: www.brownstudio.co.uk

Project:
TIMOTHY OULTON
PLANNING DRAWINGS

Client:
TIMOTHY OULTON

ADDRESS:
200 Tottenham Court Road
London W1T 7PL

Drawing Title:
LOCATION PLAN & EXISTING FRONT VIEW

Drawing No: L100



Job No:1482 Status:P2 Date:16.12.2021

Scale: 1:1250 Drawn: MZ Checked: CB


ALL DRAWINGS HAVE BEEN PREPARED FROM A DIGITAL SURVEY OR EXISTING DRAWINGS PROVIDED BY OTHERS. ACCURACY CANNOT BE ASSURED. IT IS THE CONTRACTORS RESPONSIBILITY TO CARRY OUT SITE DIMENSION CHECKS AND PRODUCE ROD DRAWINGS. DETAILS WILL BE SUBJECT TO APPROVAL OF ROD'S AND SITE STRIP OUT.

ALL M&E SERVICES TO BE CONFIRMED

© copyright reserved by BOSA

 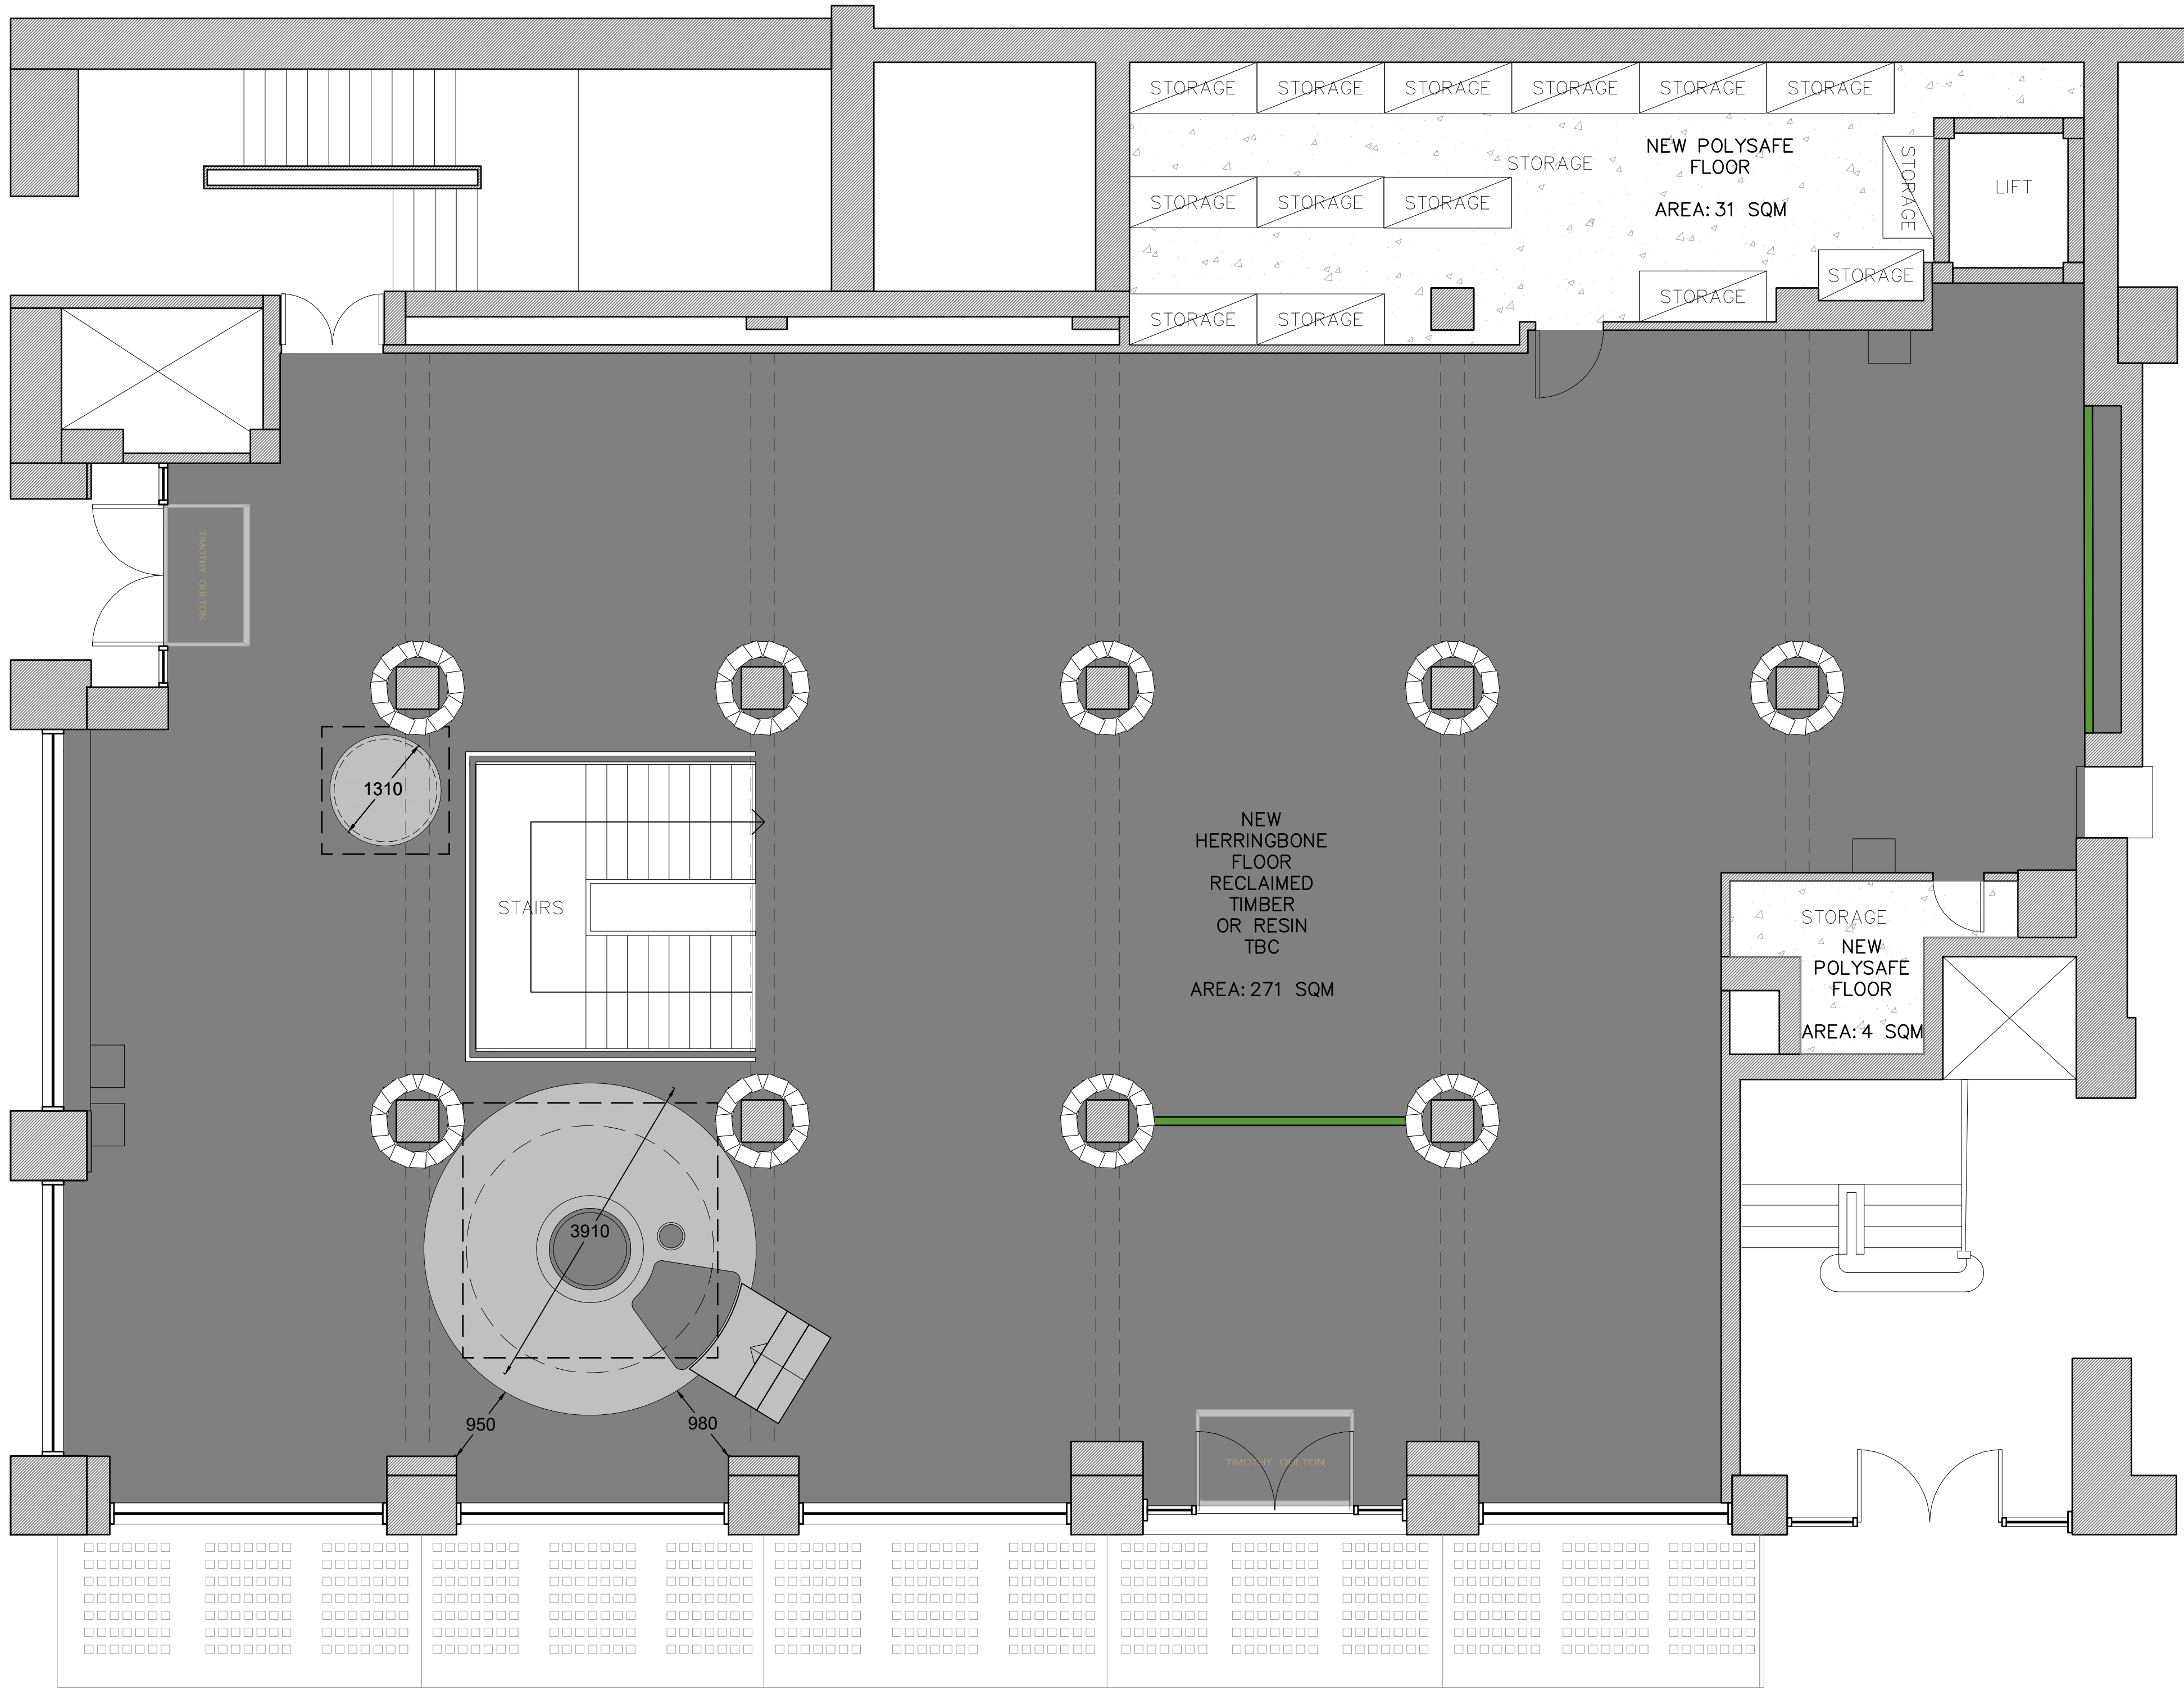

01 PROPOSED GROUND FLOOR PLAN
SCALE 1:50 @A1

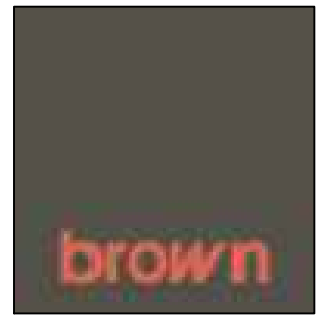

ROOM 404-405
60 CHARLES STREET, LEICESTER.
LE1 1PB

t: (0)20 8446 0500
e: info@brownstudio.co.uk
w: www.brownstudio.co.uk

Project:
TIMOTHY OULTON
PLANNING DRAWINGS

Client:
TIMOTHY OULTON

ADDRESS:
200 Tottenham Court Road
London W1T 7PL

Drawing Title:
PROPOSED GROUND FLOOR PLAN


Drawing No: B100

Job No:1482	Status:P2	Date:16.12.2021
Scale: 1:50 @A1	Drawn: MZ	Checked: CB


ALL DRAWINGS HAVE BEEN PREPARED FROM A DIGITAL SURVEY OR EXISTING DRAWINGS PROVIDED BY OTHERS. ACCURACY CANNOT BE ASSURED.
IT IS THE CONTRACTORS RESPONSIBILITY TO CARRY OUT SITE DIMENSION CHECKS AND PRODUCE ROD DRAWINGS.
DETAILS WILL BE SUBJECT TO APPROVAL OF ROD'S AND SITE STRIP OUT.

ALL M&E SERVICES TO BE CONFIRMED


© copyright reserved by BOSA

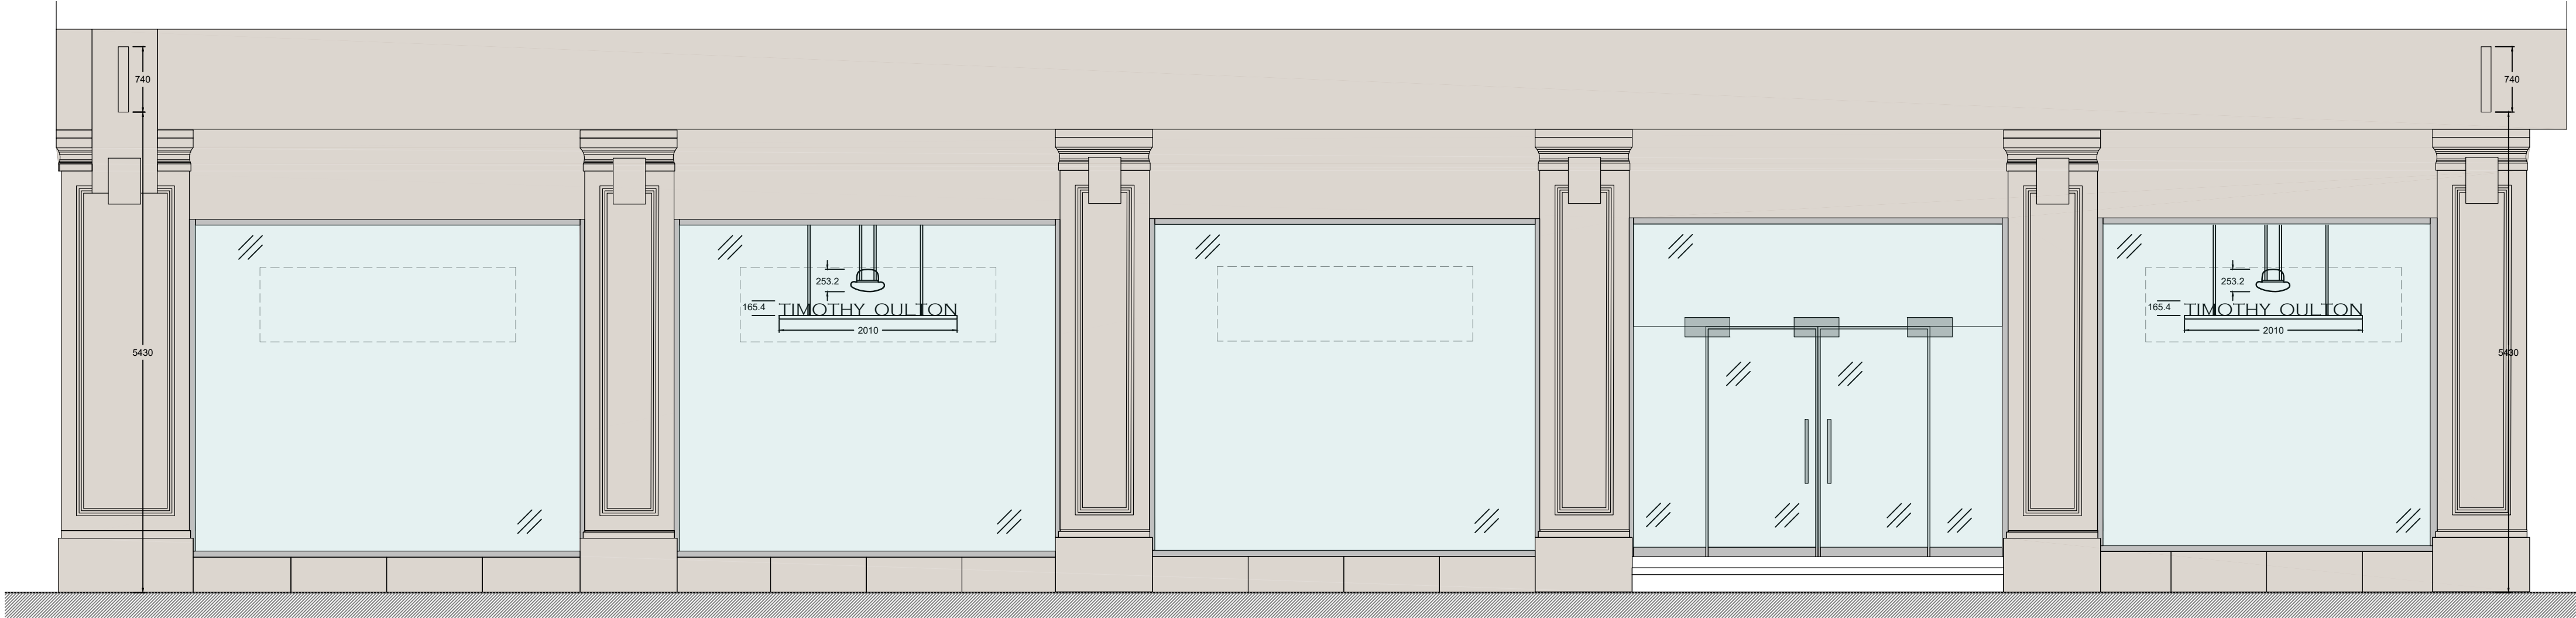

01 EXISTING SHOPFRONT
SCALE 1:50 @A1

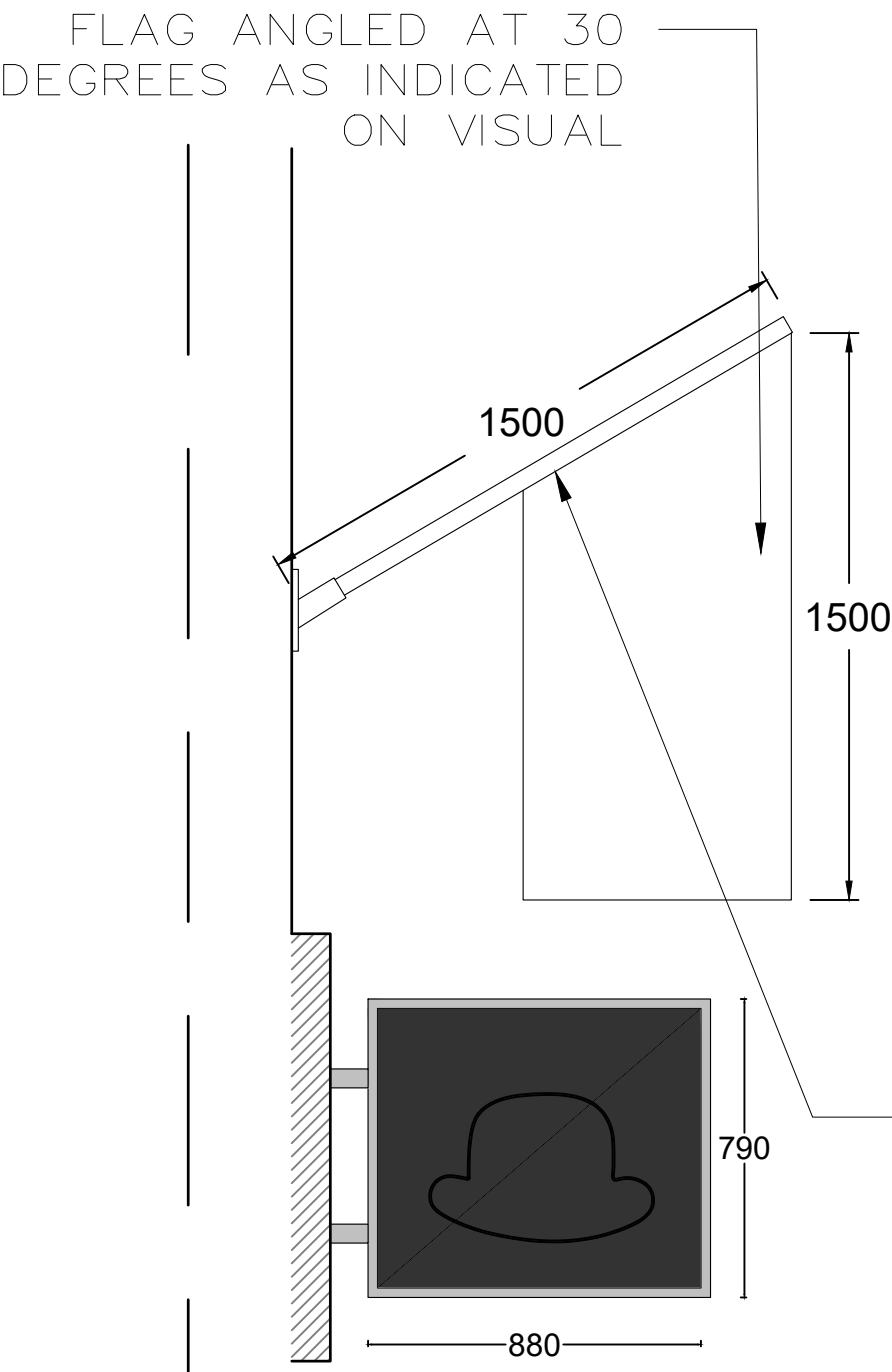


02 PROPOSED SHOPFRONT DETAIL 1
SCALE 1:20 @A1

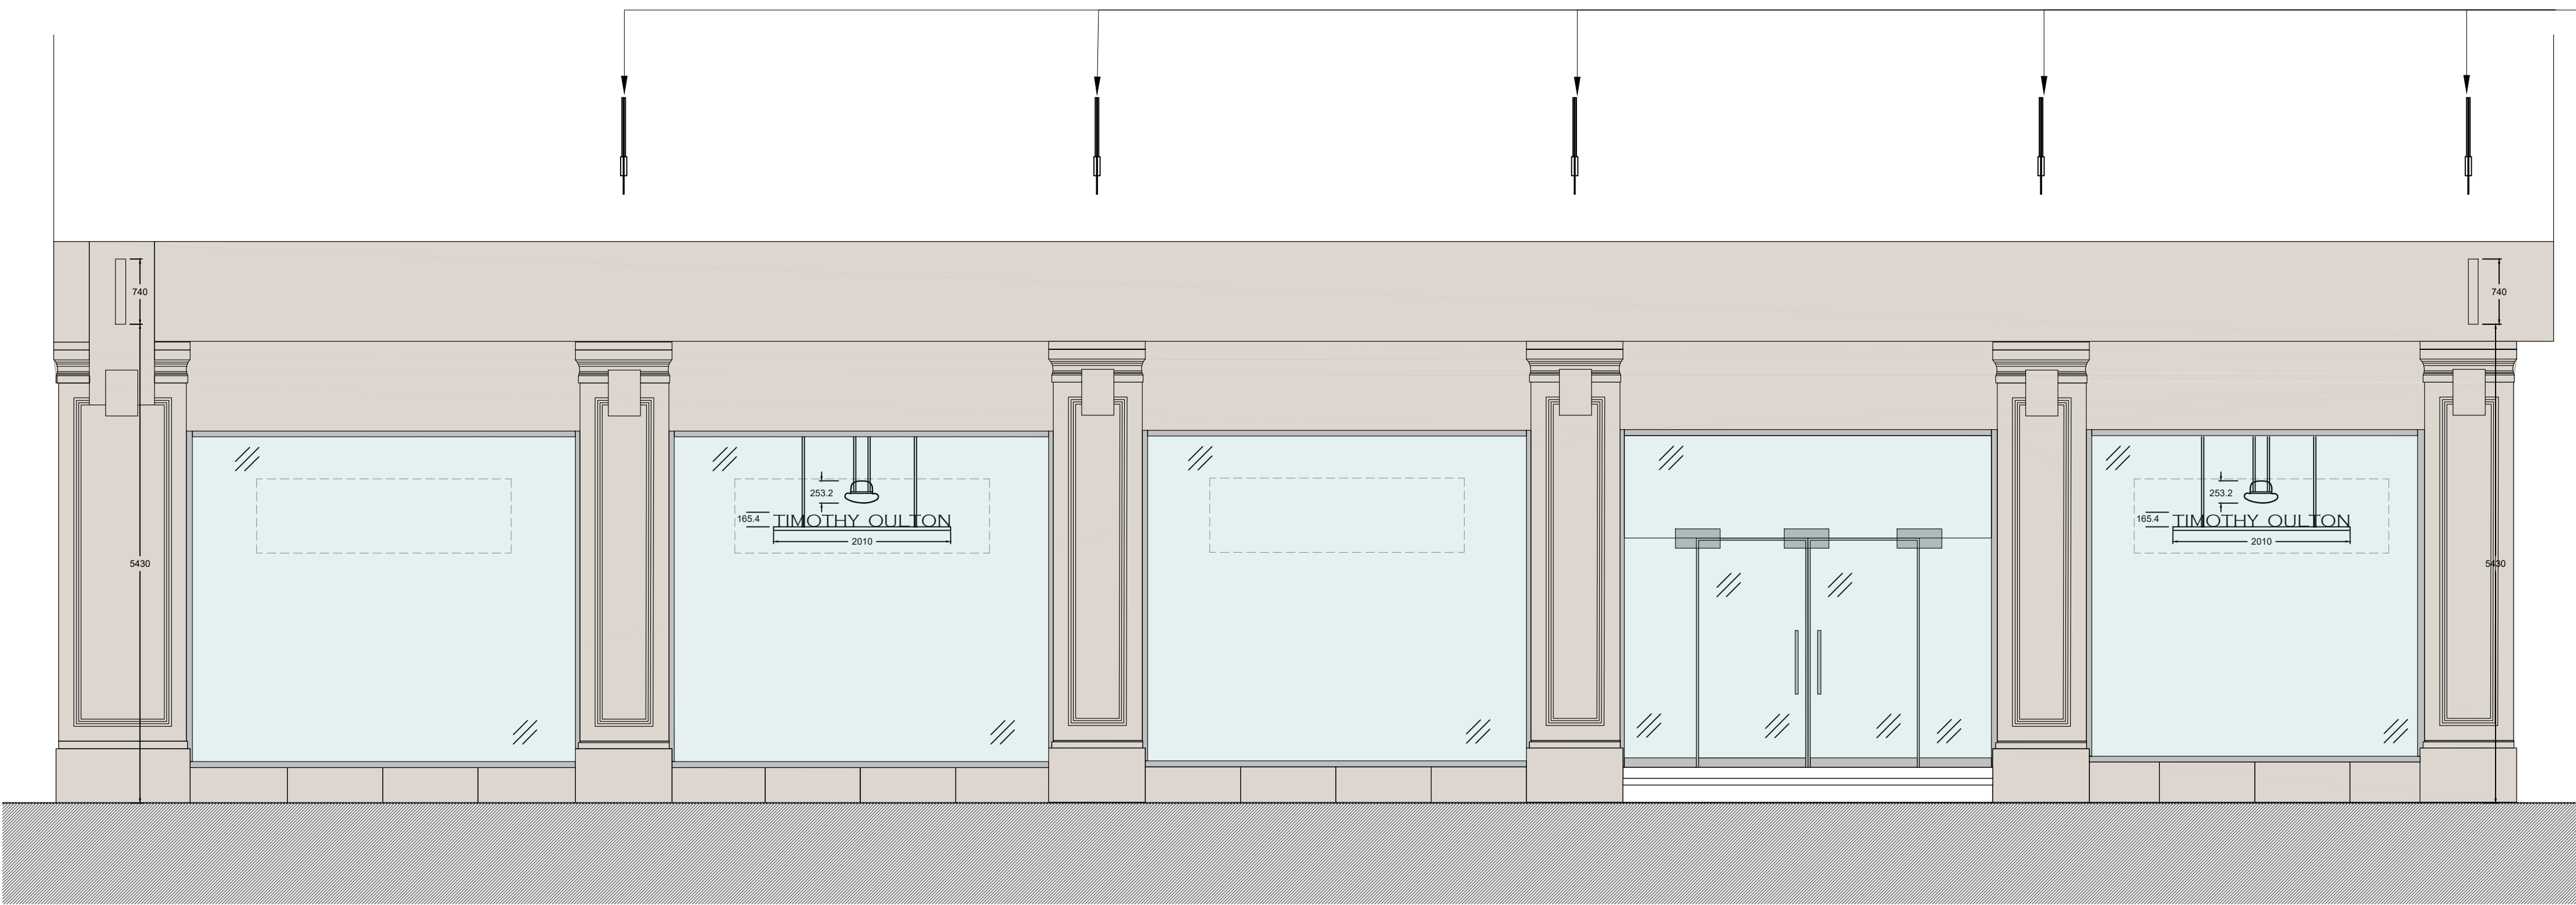

02 PROPOSED SHOPFRONT
SCALE 1:50 @A1

NEW 5X
BRASS
FLAGPOLE &
BRACKET TO
DETAIL 1

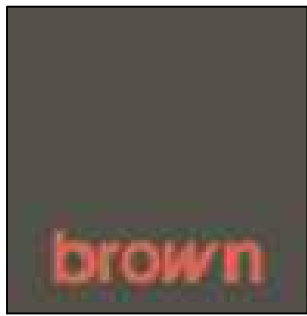

ROOM 404-405
60 CHARLES STREET, LEICESTER.
LE1 1PB

t: (0)20 8446 0500
e: info@brownstudio.co.uk
w: www.brownstudio.co.uk

Project:
TIMOTHY OULTON
PLANNING DRAWINGS

Client:
TIMOTHY OULTON

ADDRESS:
200 Tottenham Court Road
London W1T 7PL

Drawing Title:
EXISTING, PROPOSED SHOPFRONT ELEVATIONS &
DETAIL 1


Drawing No: C100

Job No:1482	Status:P2	Date:16.12.2021
Scale:VARIES@A1	Drawn: MZ	Checked: CB

ALL DRAWINGS HAVE BEEN PREPARED FROM A DIGITAL SURVEY OR EXISTING DRAWINGS PROVIDED BY OTHERS. ACCURACY CANNOT BE ASSUMED. IT IS THE CONTRACTORS RESPONSIBILITY TO CARRY OUT SITE DIMENSION CHECKS AND PRODUCE ROD DRAWINGS. DETAILS WILL BE SUBJECT TO APPROVAL OF ROD'S AND SITE STRIP OUT.

ALL M&E SERVICES TO BE CONFIRMED

© copyright reserved by BDSA

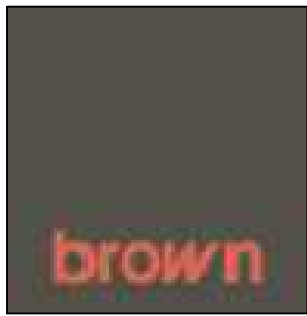

ROOM 404-405
60 CHARLES STREET, LEICESTER.
LE1 1PB

t: (0) 20 8446 0500
e: info@brownstudio.co.uk
w: www.brownstudio.co.uk

Project:
TIMOTHY OULTON
PLANNING DRAWINGS

Client:
TIMOTHY OULTON

ADDRESS:
200 Tottenham Court Road
London W1T 7PL

Drawing Title:
VISUAL

Drawing No: V100

Job No:1482	Status:P2	Date:16.12.2021
Scale:VARIES@A1	Drawn: MZ	Checked: CB

ALL DRAWINGS HAVE BEEN PREPARED FROM A DIGITAL SURVEY OR EXISTING DRAWINGS PROVIDED BY OTHERS. ACCURACY CANNOT BE ASSURED. IT IS THE CONTRACTORS RESPONSIBILITY TO CARRY OUT SITE DIMENSION CHECKS AND PRODUCE ROD DRAWINGS. DETAILS WILL BE SUBJECT TO APPROVAL OF ROD'S AND SITE STRIP OUT.

ALL M&E SERVICES TO BE CONFIRMED

© copyright reserved by BOSA