




SECOND FLOOR PLAN FRAGMENT - ORIEL BAY WINDOW LOCATION (scale 1:50)

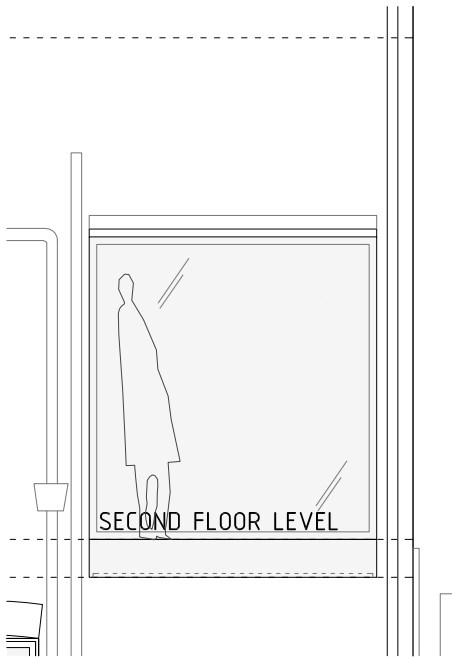

ORIEL BAY WINDOW - ELEVATION

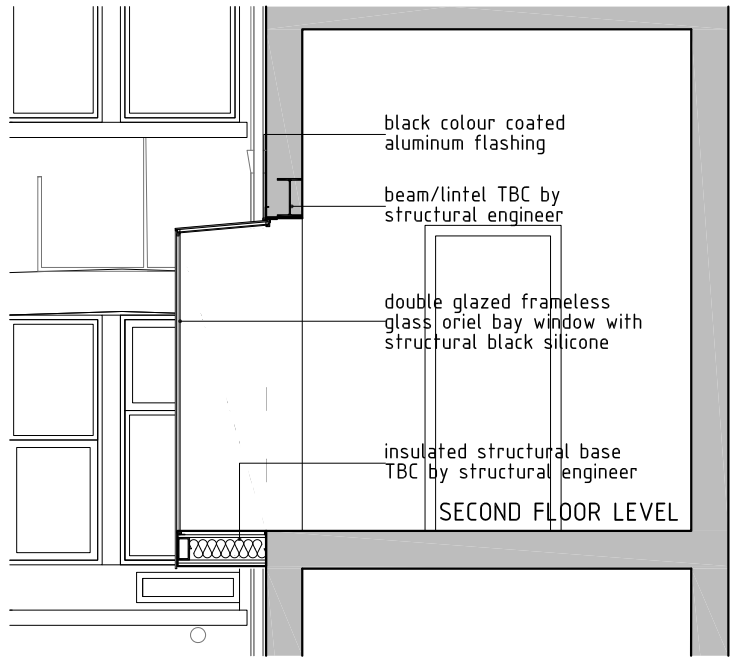

ORIEL BAY WINDOW - SECTION

 

<h1>deUNIT</h1> <p>info@de-unit.co.uk www.de-unit.co.uk copyright © 2021 deUNIT - all rights reserved</p>	project	client	scale	status
	58a BELSIZE LANE, NW3	Mrs RASHEED	1:50 @ A4	PLANNING
	drawing name	drawing number	date	revisions
	ORIEL BAY WINDOW DETAILS	P106	16 12 2021	..
	do not scale from drawing, all dimensions, levels and areas to be checked and confirmed on site			