
 
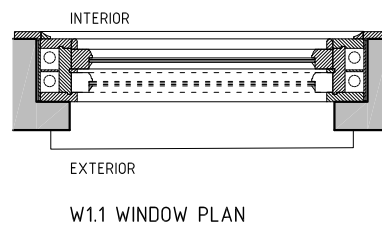
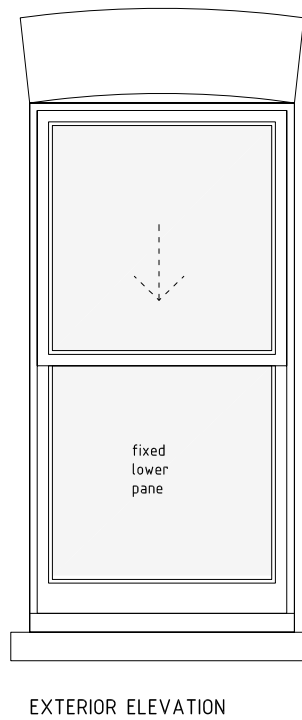


FIRST FLOOR PLAN FRAGMENT - SASH WINDOW W1.1 LOCATION (scale 1:50)

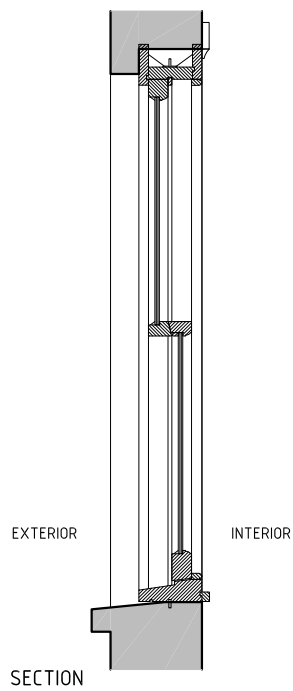

<h1>deUNIT</h1> <p>info@de-unit.co.uk www.de-unit.co.uk copyright © 2021 deUNIT - all rights reserved</p>	project	client	scale	status
	58a BELSIZE LANE, NW3	Mrs RASHEED	1:20 & 1:50 @ A4	PLANNING
	drawing name	drawing number	date	revisions
	SASH WINDOW W1.1 DETAILS	P107	16 12 2021	..
	do not scale from drawing, all dimensions, levels and areas to be checked and confirmed on site			