
 
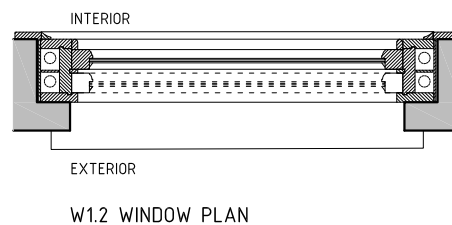
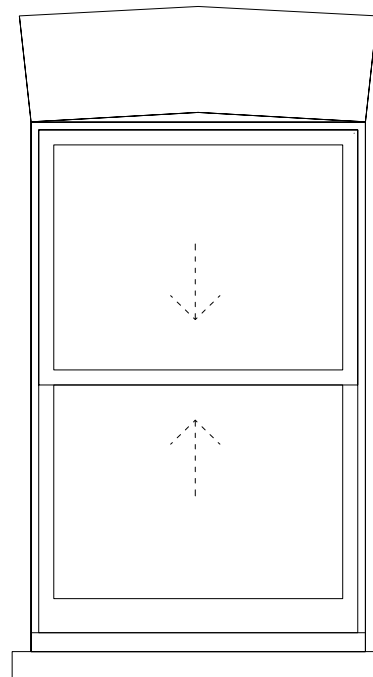


FIRST FLOOR PLAN FRAGMENT - SASH WINDOW W1.2 LOCATION (scale 1:50)

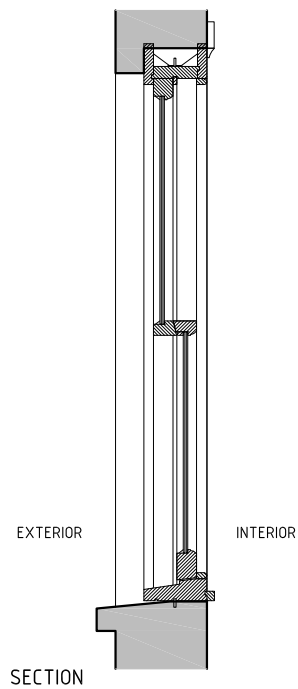

deUNIT

info@de-unit.co.uk www.de-unit.co.uk
copyright © 2021 deUNIT - all rights reserved

project
58a BELSIZE LANE, NW3
drawing name
SASH WINDOW W1.2 DETAILS

client
Mrs RASHEED
drawing number
P108

scale
1:20 & 1:50 @ A4
date
16 12 2021

status
PLANNING
revisions
..

do not scale from drawing, all dimensions, levels and areas to be checked and confirmed on site