


Notes

ORISERS

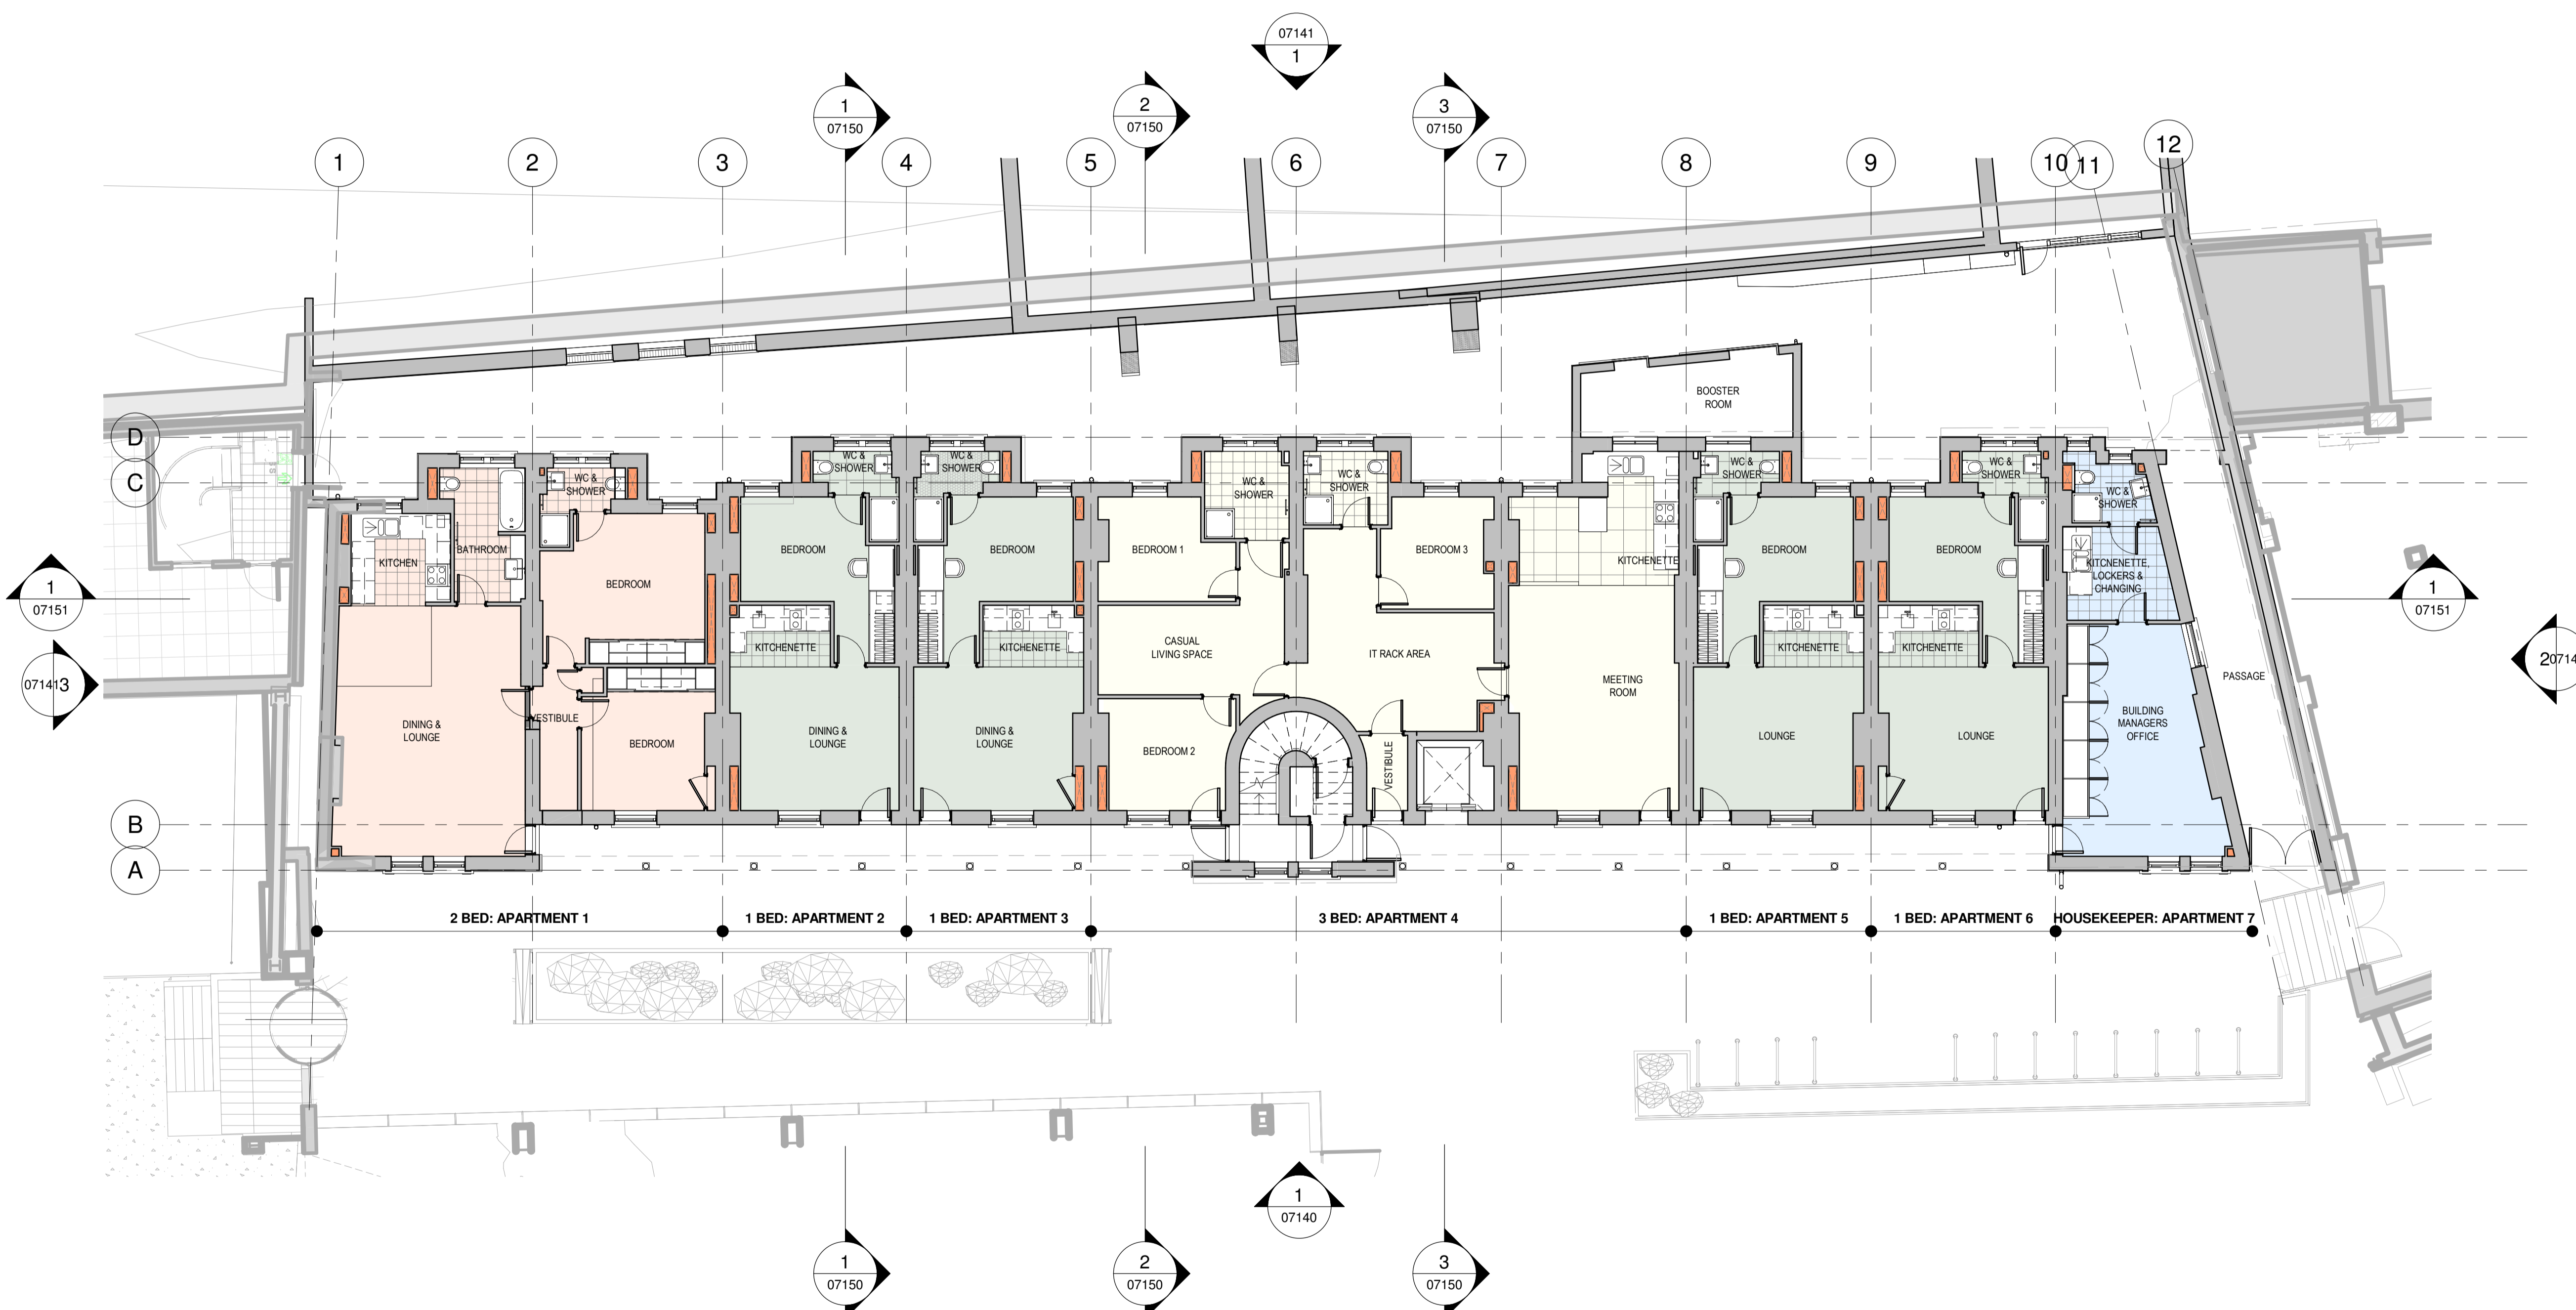

R01 08/06/2021 FOR PLANNING CR DS
 Rev Date By Authorised

Important note
 This information is confidential and the copyright of Aukett Swanke. Aukett Swanke accepts no liability for use of this drawing by parties other than the party for whom it was prepared or for purposes other than that which is stated on the issue sheet. It shall not be disclosed or passed to any other party in any form in whole or part without Aukett Swanke's express permission in writing nor should any other party place reliance upon it. Where data is supplied electronically, it is for convenience only. The original information is the printed or controlled copy which will be supplied on request. All dimensions are in millimetres. No dimensions or other information shall be inferred from the electronic data unless specifically stated on the printed or controlled copy. Where dimensions are not given, drawings must not be scaled and the matter should be referred back to Aukett Swanke. This drawing should be read in conjunction with all other project information, produced by Aukett Swanke and others. In the event of any conflict between the information contained on this drawing and in any other project document, drawings, specifications, schedules etc. the matter must be referred back to Aukett Swanke for clarification. All dimensions and conditions are to be checked on site by the contractor prior to preparing designs, drawings, calculations etc. or commencing any work. The contractor is responsible for checking that there is no conflict between site dimensions and drawn dimensions.

Aukett Swanke Ltd
 10 Bonhill Street
 London EC2A 4PE
 Tel: +44 (0)20 7843 3000
 Fax: +44 (0)20 7843 3001
 Email: london@aukettswanke.com
 Web: www.aukettswanke.com

Client
ANGLO AMERICAN SERVICES LIMITED

Project
**ST ANDREWS HOUSE
 REFURBISHMENT**

Title
**EXISTING - GENERAL ARRANGEMENT
 GROUND FLOOR PLAN**

Date	Drawn	Checked	Authorised
06/03/21	RC	DS	DS

Scale
 As indicated@A1

Purpose of Issue
FOR PLANNING

Drawing Number	Revision
SAH-AUK-ZZ-00-DR-A-07130	P01
AUK Project Number	
21976	

1 1 EXISTING - GROUND FLOOR PLAN
 07130 01110 1:100



H:\2021\06\01\Documents\SAH-AUK-ZZ-00-DR-A-07130-01110.dwg