



PROPOSED REAR EXTENSION ROOF / REAR GARDEN PLAN

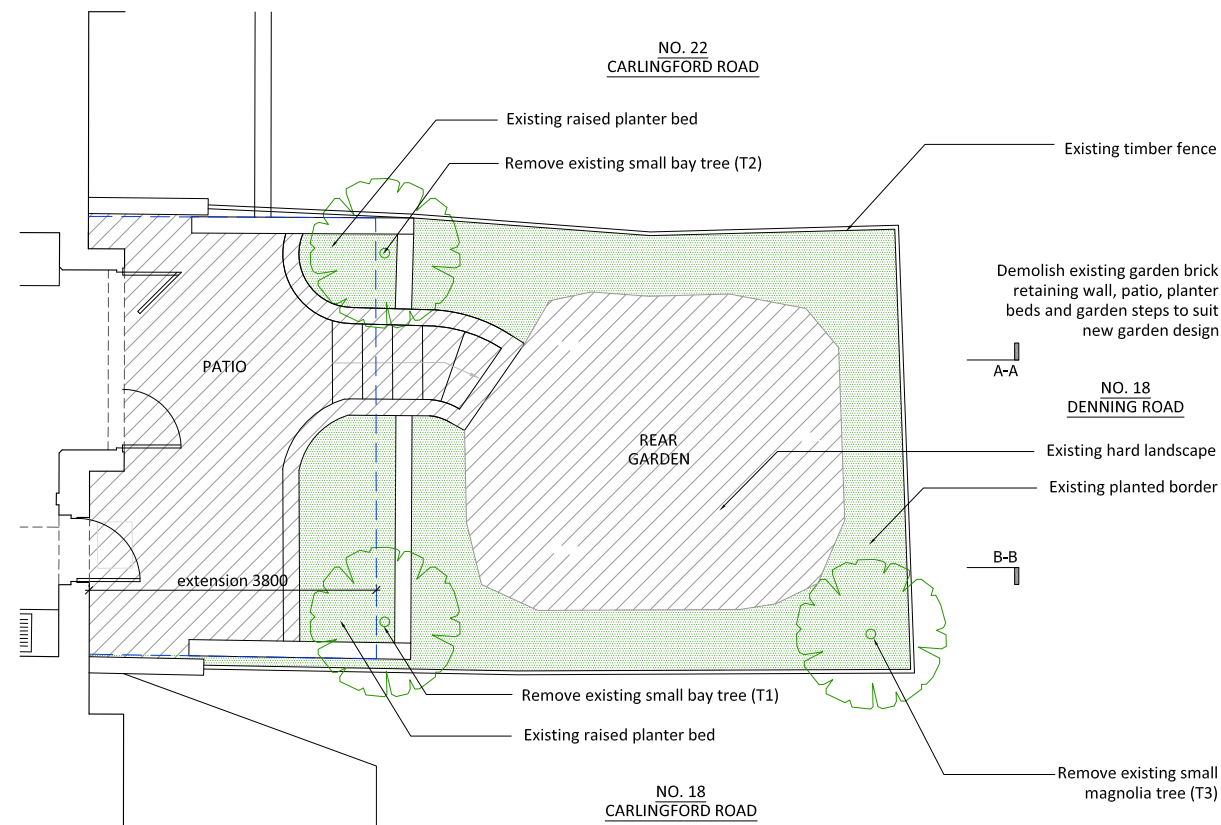


EXISTING PATIO AND REAR GARDEN PLAN

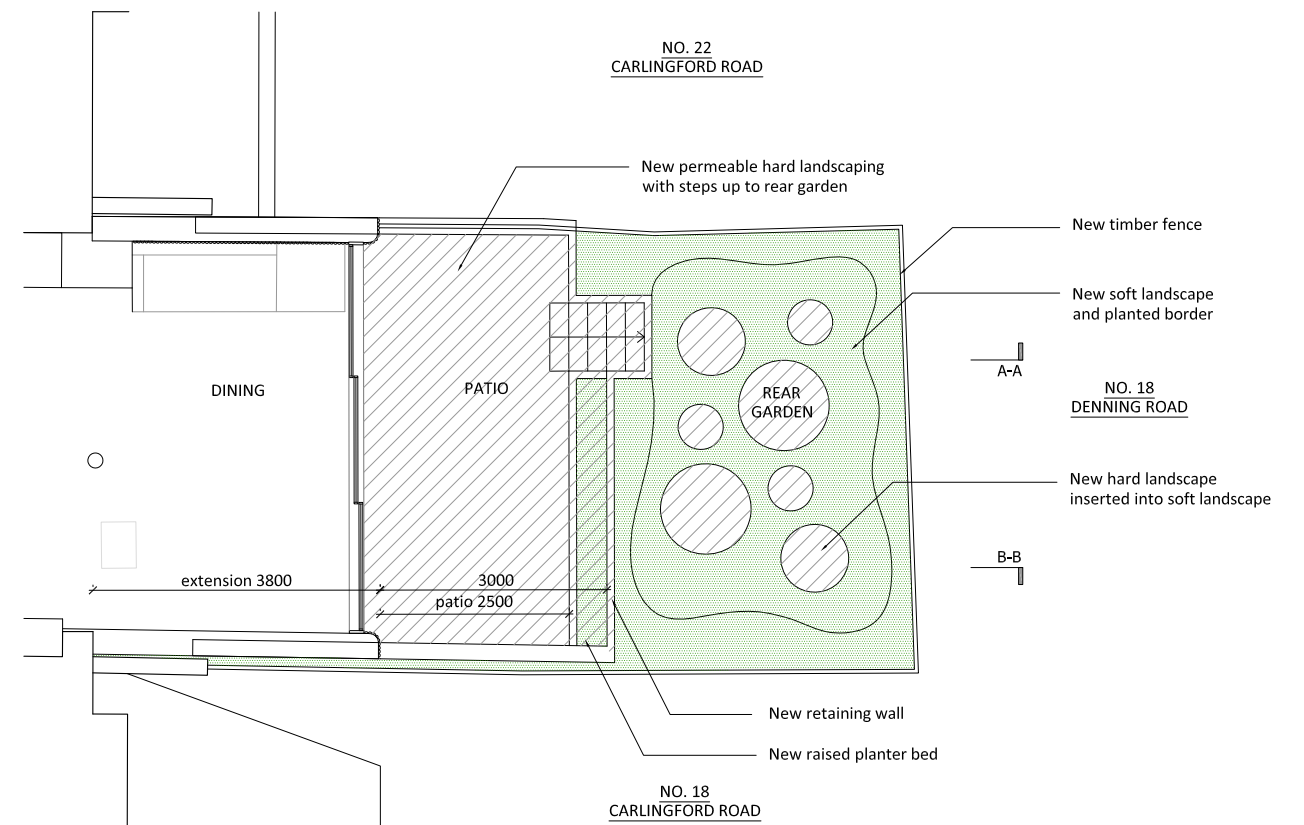

PROPOSED PATIO AND REAR GARDEN PLAN



FOR PLANNING

 <p>153b Melrose Avenue London NW2 4NA info@hatterwan.com</p>	<p>Copyright © Hatterwan Architects Ltd This drawing is the copyright and design right of Hatterwan Architects Ltd. It shall not be reproduced, copied, loaned or submitted to any other party without the written consent of Hatterwan Architects Ltd</p>	<p>revisions -</p>	<p>project 20 CARLINGFORD ROAD LONDON NW3 1RX</p>	<p>title EXISTING AND PROPOSED PATIO/REAR GARDEN/EXTENSION ROOF PLANS</p>	<p>drawing no. 2104 /P/ 130 rev -</p>	<p>date 16.12.21</p>	<p>scale 1:100 @ A3</p>
---	--	------------------------	---	---	---	--------------------------	-----------------------------