



1 EXISTING FRONT ELEVATION

SCALE 1:100

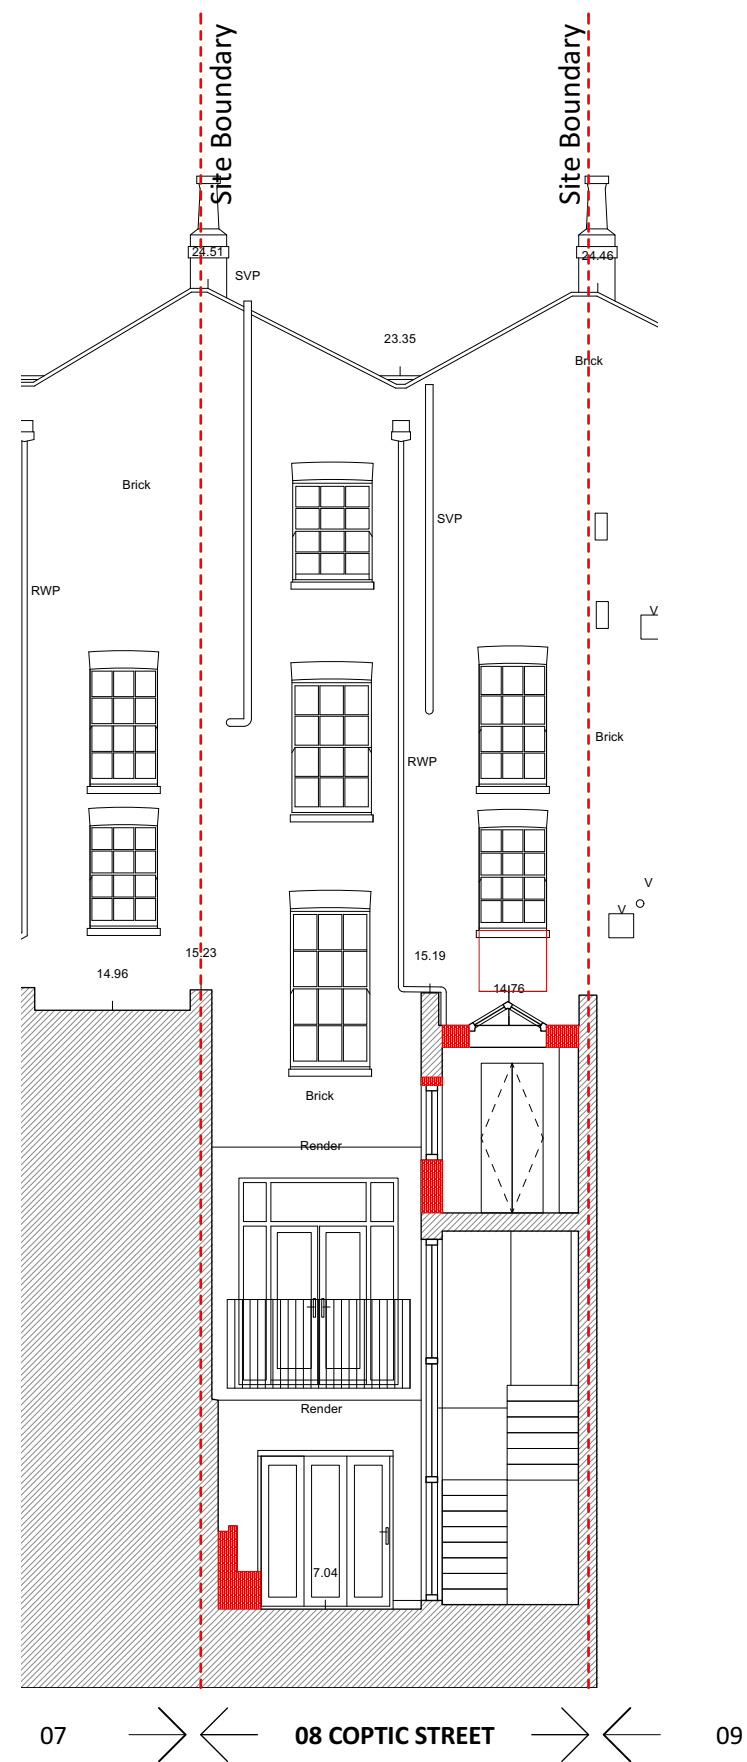

2 EXISTING REAR ELEVATION


SCALE 1:100

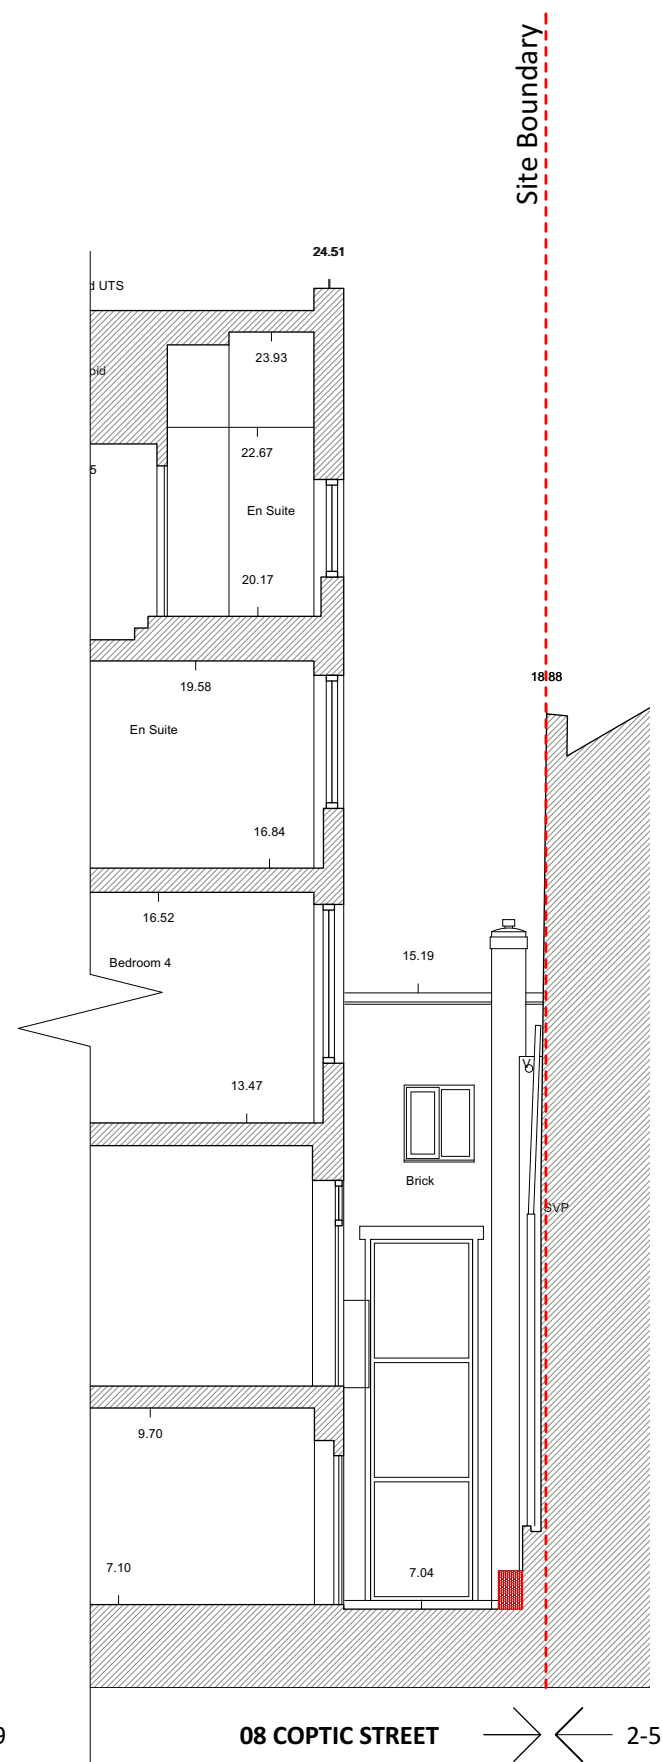

3 EXISTING SIDE ELEVATION

SCALE 1:100

- INDICATES BOUNDARY OF SITE
- EXISTING BUILDING OUTLINE
- INDICATES EXISTING STRUCTURE
- INDICATES PROPOSED STRUCTURE
- INDICATES DEMOLITION OF EXISTING STRUCTURE

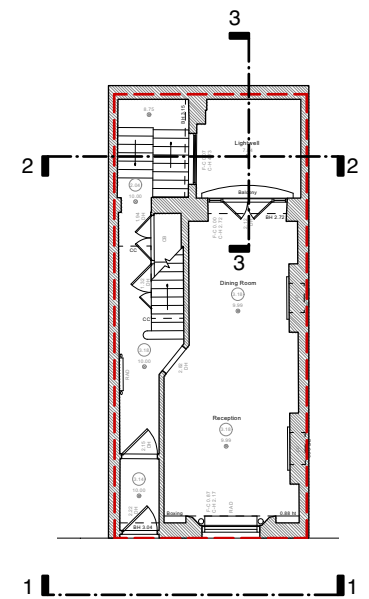

ISSUE	DATE	REVISION	0	2	3	4	M
PROJECT NUMBER			2111				DWG NO.
DATE	16/12/2021		2107 L(--)				
SCALE @ ISO A3	1:100		003*				
STATUS	PLANNING						

PROJECT
Proposed Extension to No. 08 Coptic Street,
London, WC1A 1NH

Existing Front, Rear & Side Elevation

Anthro Architecture

info@anthro-architecture.com | www.anthro-architecture.com
NOTIFY ARCHITECTS OF ANY DISCREPANCIES - CHECK DIMENSIONS ON SITE - DO NOT SCALE - USE FIGURED DIMENSIONS ONLY - COPYRIGHT RESERVED - ANTHRO ARCHITECTURE