




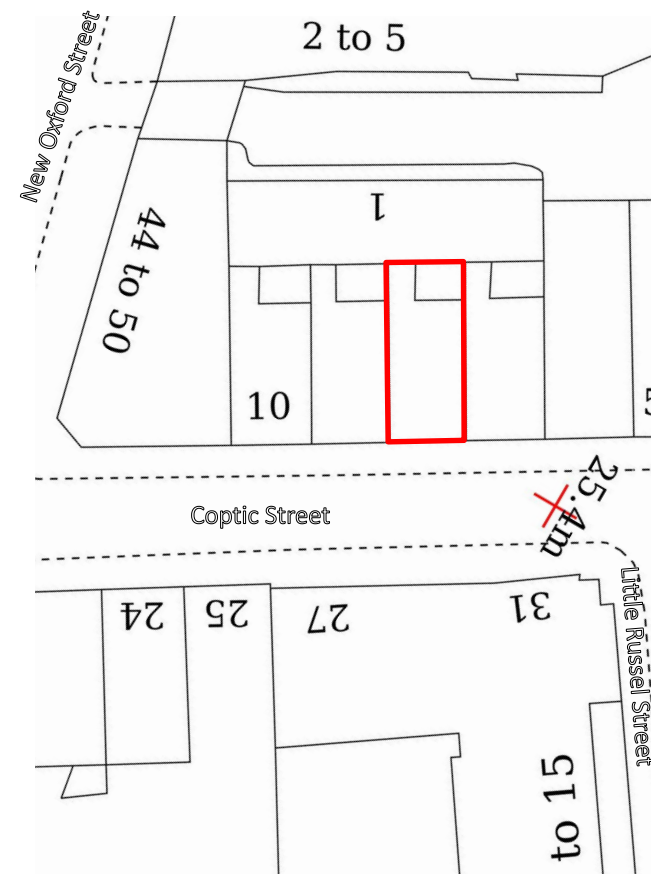
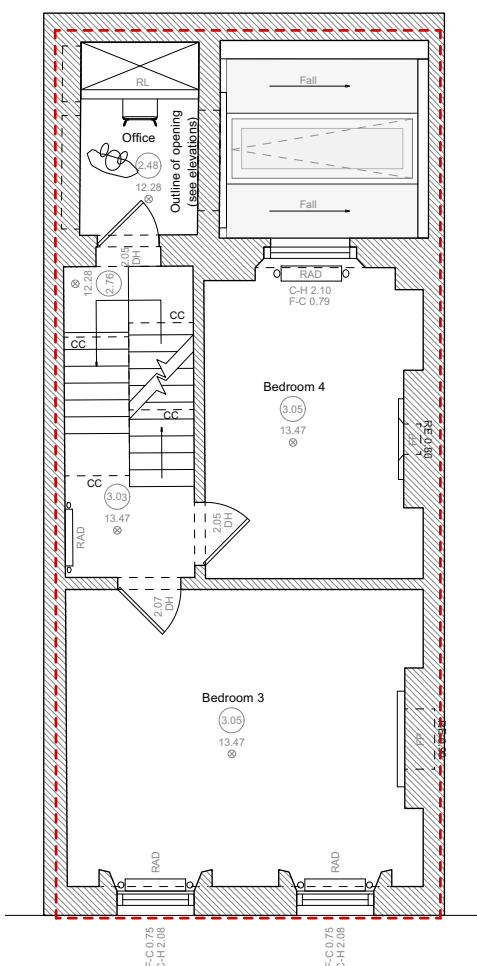
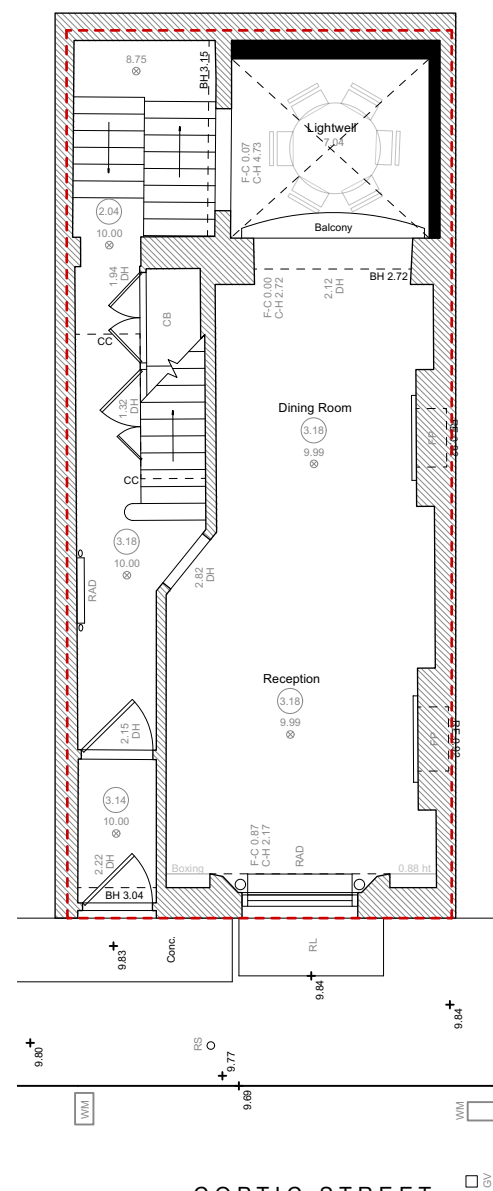
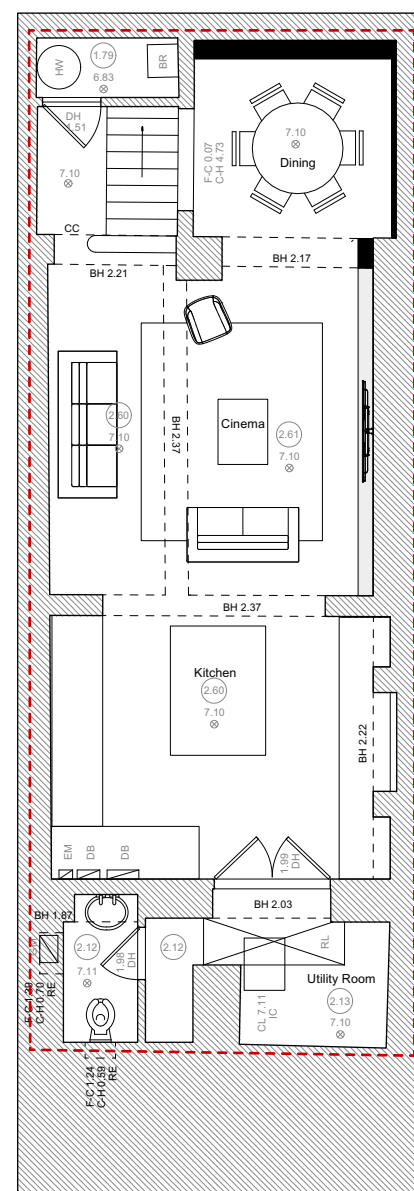


-  INDICATES BOUNDARY OF SITE
-  EXISTING BUILDING OUTLINE
-  INDICATES EXISTING STRUCTURE
-  INDICATES PROPOSED STRUCTURE
-  INDICATES DEMOLITION OF EXISTING STRUCTURE



**1 PROPOSED LOWER GROUND FLOOR PLAN**  
SCALE 1:100

**2 PROPOSED GROUND FLOOR PLAN**  
SCALE 1:100

**3 PROPOSED FIRST FLOOR PLAN**  
SCALE 1:100

**4 SITE LOCATION PLAN**  
SCALE 1:500

ISSUE	DATE	REVISION	0	2	3	4	M
PROJECT NUMBER		<b>2111</b>	DWG NO.				
DATE	16/12/2021		<b>2107 L(--)</b>				
SCALE @ ISO A3	<b>1:100</b>		<b>101*</b>				
STATUS	<b>PLANNING</b>						

PROJECT  
Proposed Extension to No. 08 Coptic Street, London, WC1A 1NH

**Proposed Lower Ground, Ground & First Floor Plan**

