




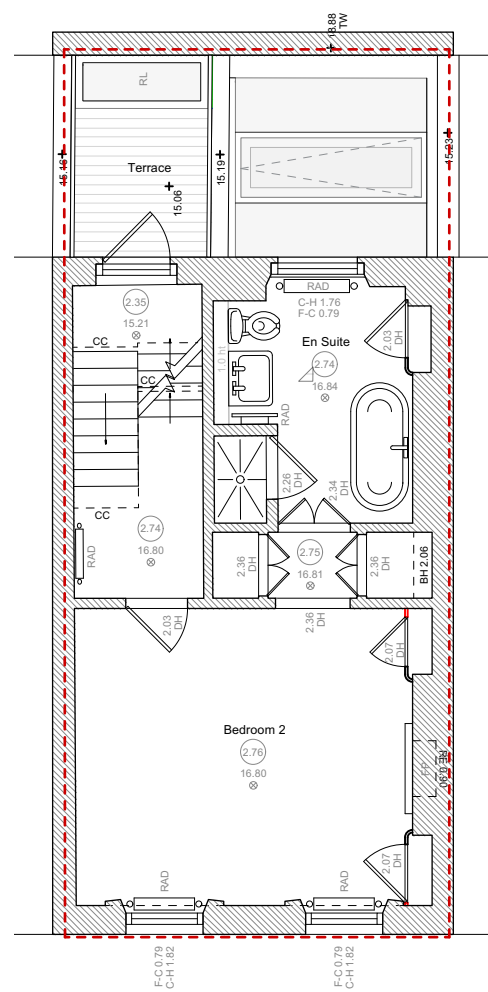
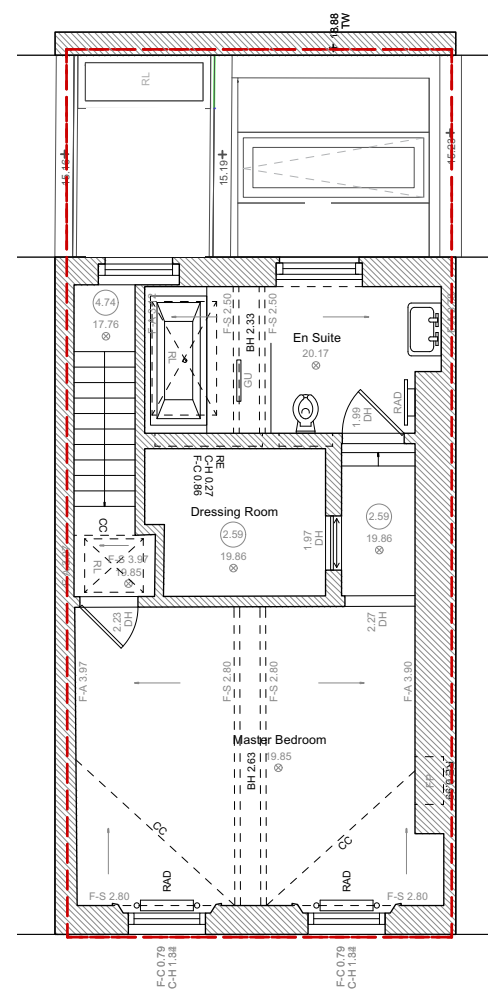


-  INDICATES BOUNDARY OF SITE
-  EXISTING BUILDING OUTLINE
-  INDICATES EXISTING STRUCTURE
-  INDICATES PROPOSED STRUCTURE
-  INDICATES DEMOLITION OF EXISTING STRUCTURE




1 PROPOSED SECOND FLOOR PLAN

SCALE 1:100




2 PROPOSED THIRD FLOOR PLAN

SCALE 1:100

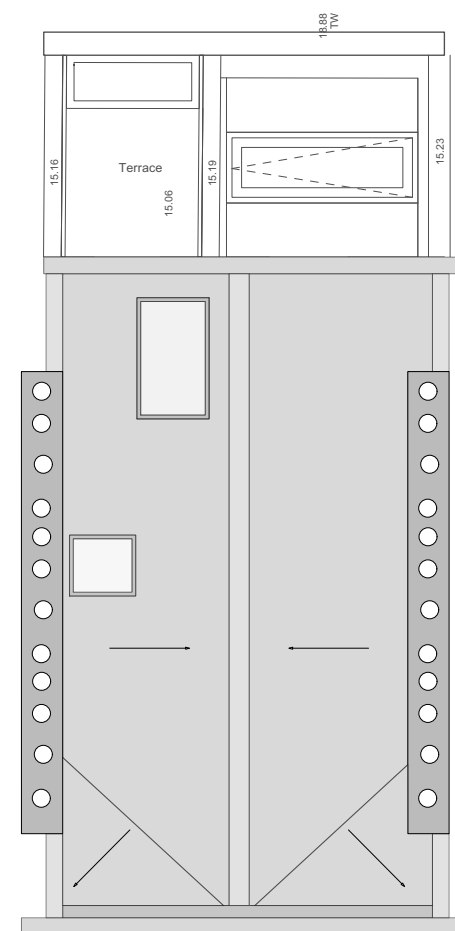

3 PROPOSED ROOF PLAN

SCALE 1:100

 ISSUE	DATE	REVISION	
PROJECT NUMBER	2111	DWG NO.	
DATE	16/12/2021	2107 L(--)	
SCALE @ ISO A3	1:100	102*	
STATUS	PLANNING		

PROJECT
Proposed Extension to No. 08 Coptic Street,
London, WC1A 1NH

Proposed Second Floor & Third Floor & Roof Plan

Anthro Architecture

info@anthro-architecture.com | www.anthro-architecture.com

NOTIFY ARCHITECTS OF ANY DISCREPANCIES - CHECK DIMENSIONS ON SITE - DO NOT SCALE - USE FIGURED DIMENSIONS ONLY - COPYRIGHT RESERVED - ANTHRO ARCHITECTURE

