


0 1 2 3 4 5 6metres

scales 1:50 @ A1
1:100 @ A3

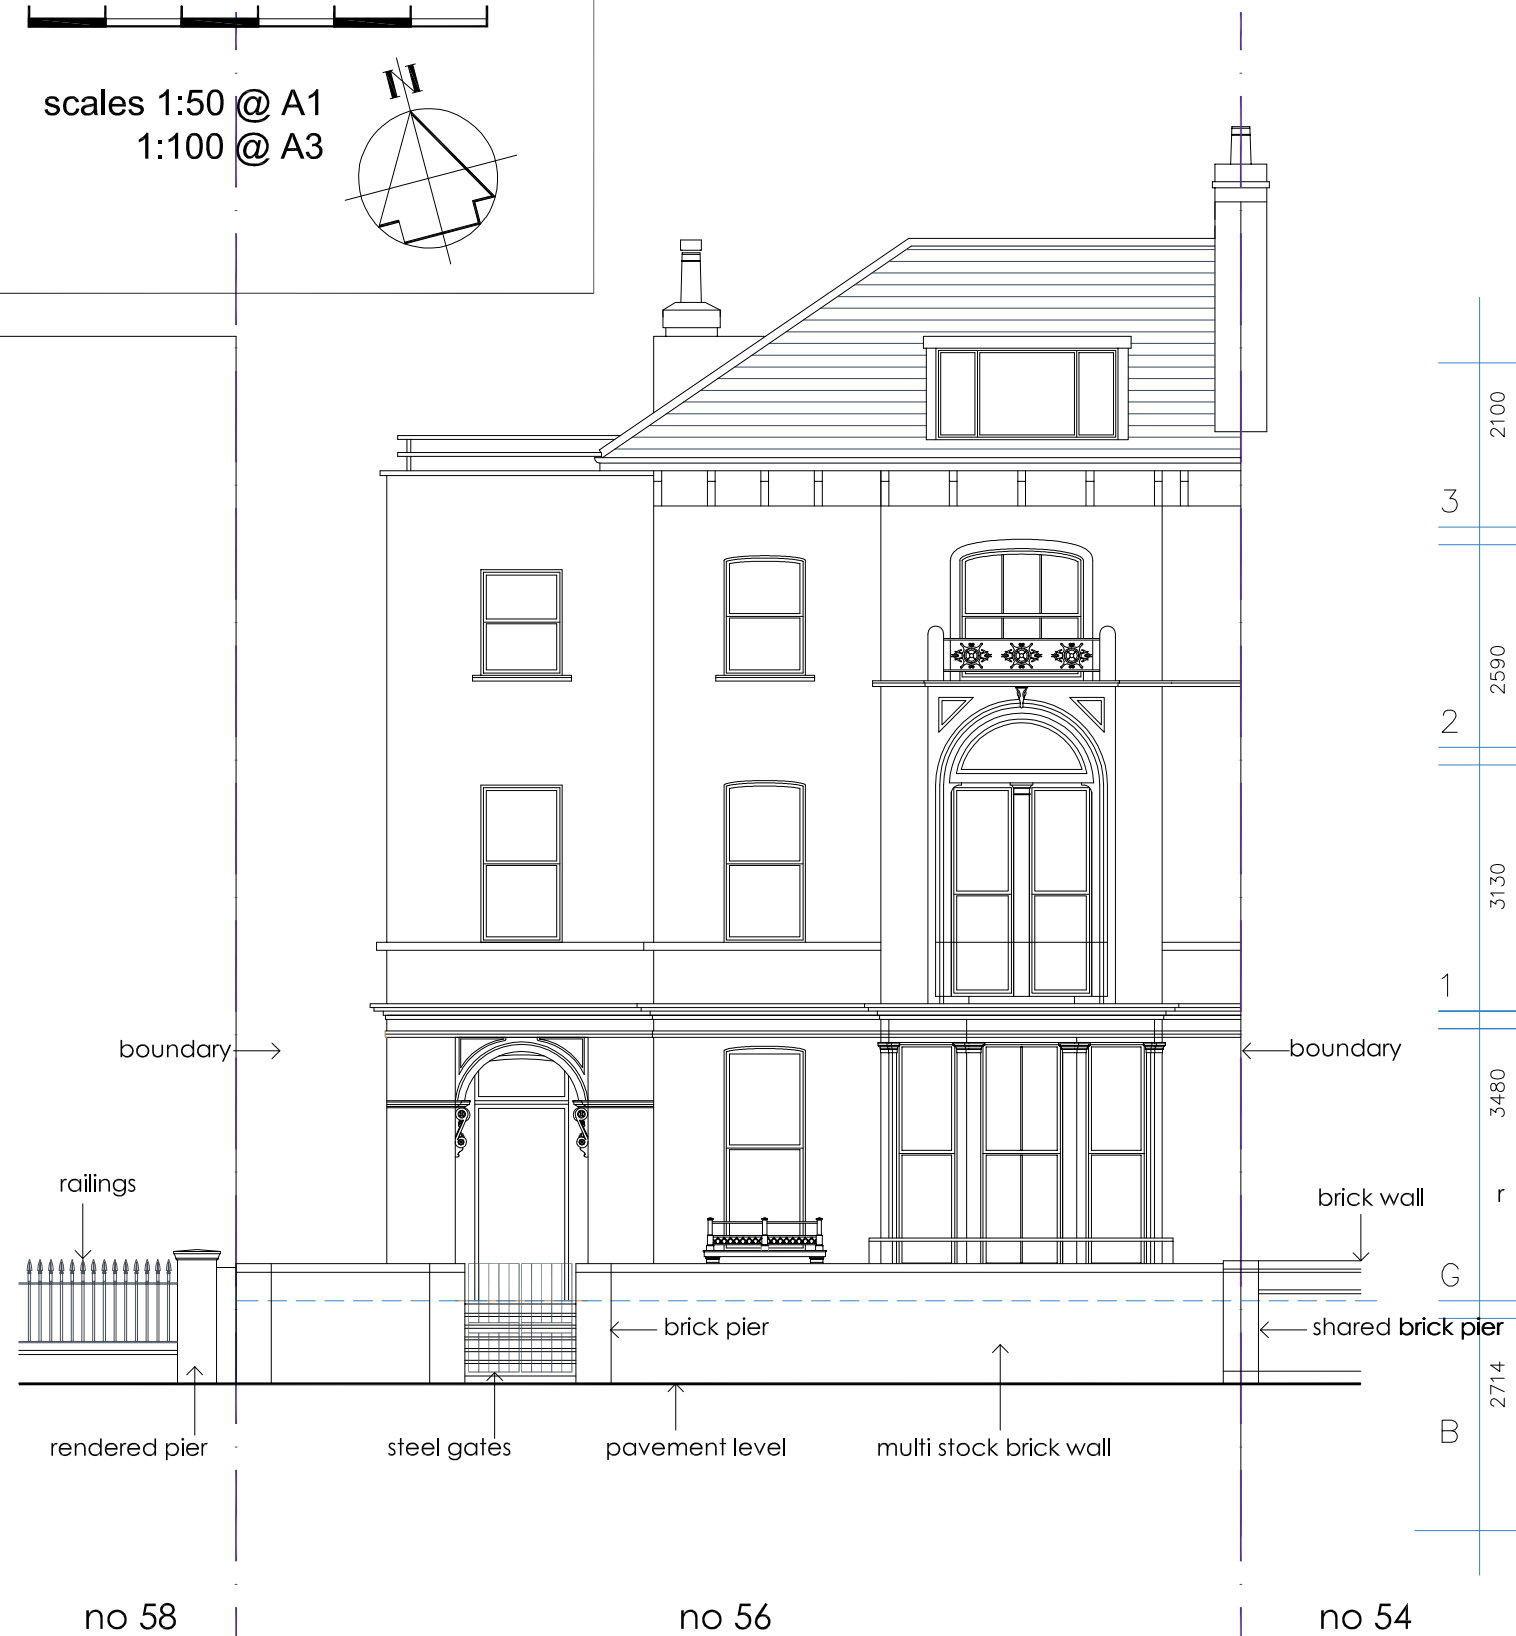

front elevation as existing
(to Regents Park Road)

front elevation as existing



general view of existing boundary wall-1



general view of existing boundary wall-2

DVM
ARCHITECTS

4a Murray Street . London . NW1 9RE
Telephone 0207 485 2121 . Facsimile 0207 267 2527
e-mail: studio@dvmarch.com

Client
John Cottrell

Project
56 Regents Park Road
London NW1 7SX

Title
Front Elevation
as Existing

Scale 1:50	Date 12.12.21	Job No. 1161
Drawing No. 1161-07	Rev.	

All dimensions are to be checked on site.
© This drawing is copyright and remains the property of David & Victoria Mercer
at all times and may not be reproduced in part or whole without written consent.