



- NOTES:
1. THIS DRAWING IS NOT FOR CONSTRUCTION PURPOSES.
 2. ALL DIMENSIONS ARE IN MILLIMETRES.
 3. FIGURED DIMENSIONS OVER RULE SCALED DIMENSIONS ONLY SCALE FOR PLANNING PURPOSES.
 4. FIGURED DIMENSIONS TO BE CHECKED ON SITE PRIOR TO CONSTRUCTION. ARCHITECT T BE ADVISED OF ANY DISCREPANCIES
 5. READ IN CONJUNCTION WITH ALL ASSOCIATED DRAWINGS

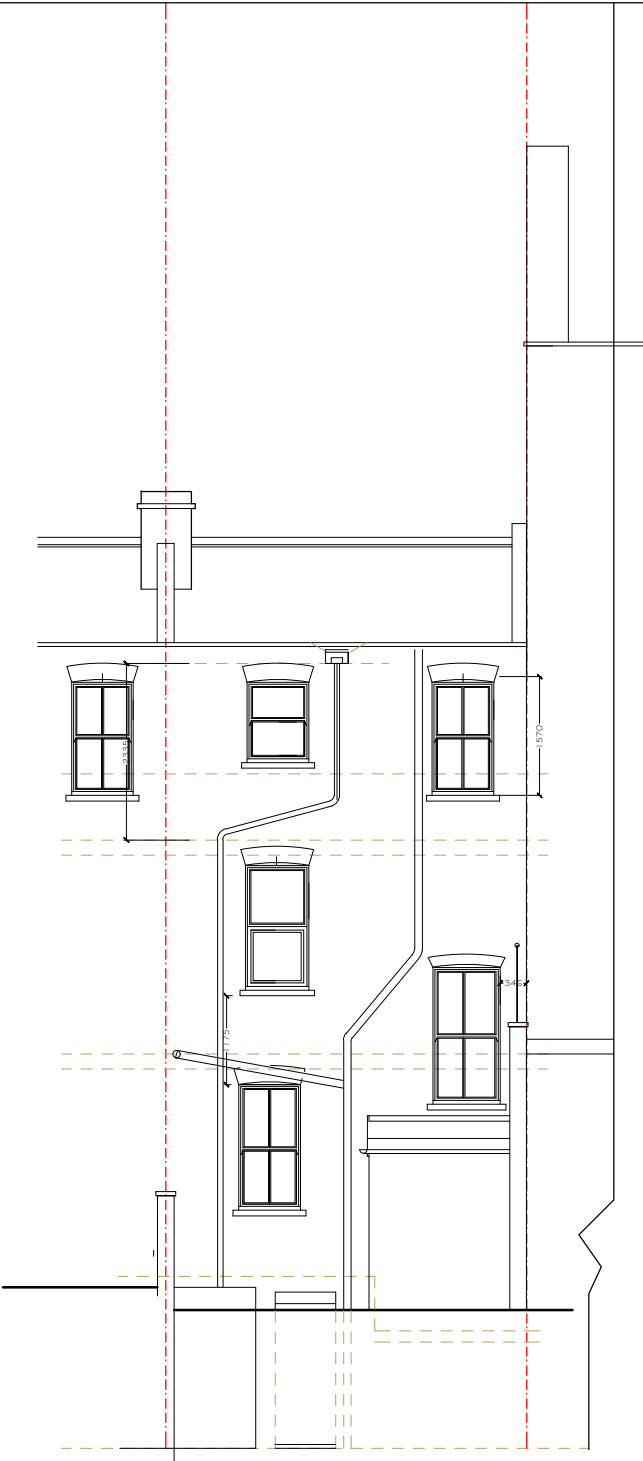

Rear Elevation



Front Elevation

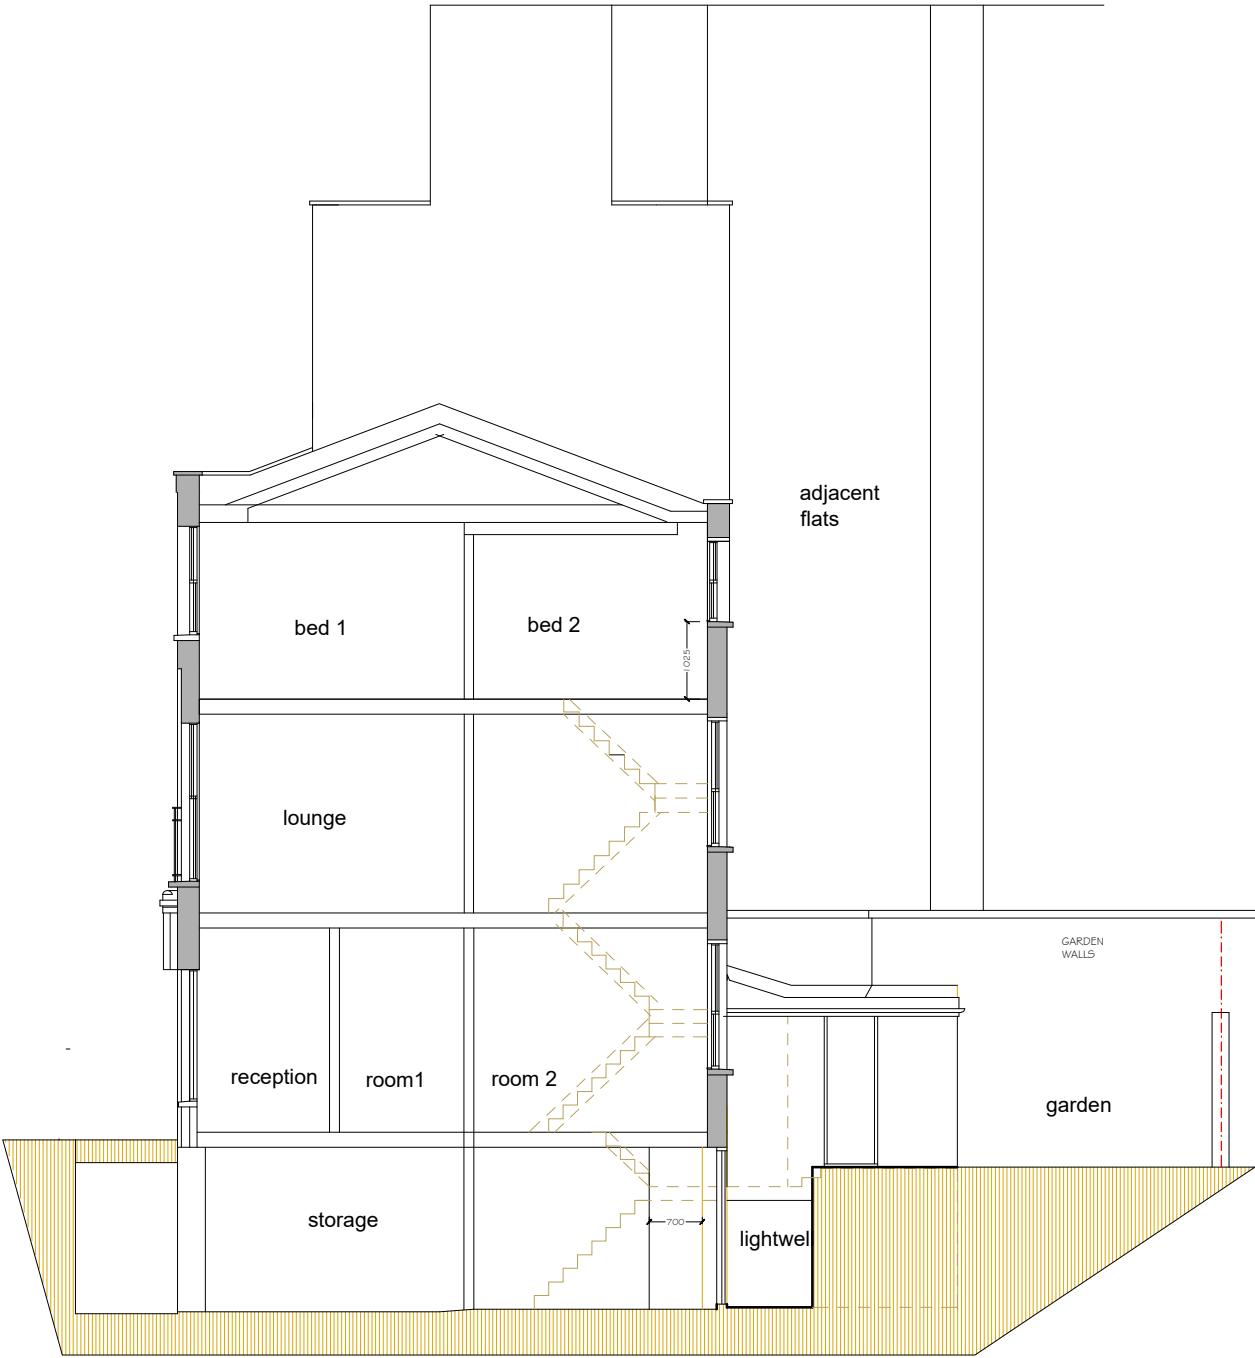

Section

RICHARD BONSHOR RIBA

3 CHURCH CLOSE , BUCKLESHAM, IPSWICH IP10 0DU TEL/FAX: 01473 659915


PROJECT: 184 EVERSOLT STREET, LONDON

DRAWING EXISTING SECTION AND ELEVATIONS

SCALE 1:100

DRAWING No . 202134-P-04

rev **A**

 

scale in metres