


Existing Ground Floor
Scale 1:100

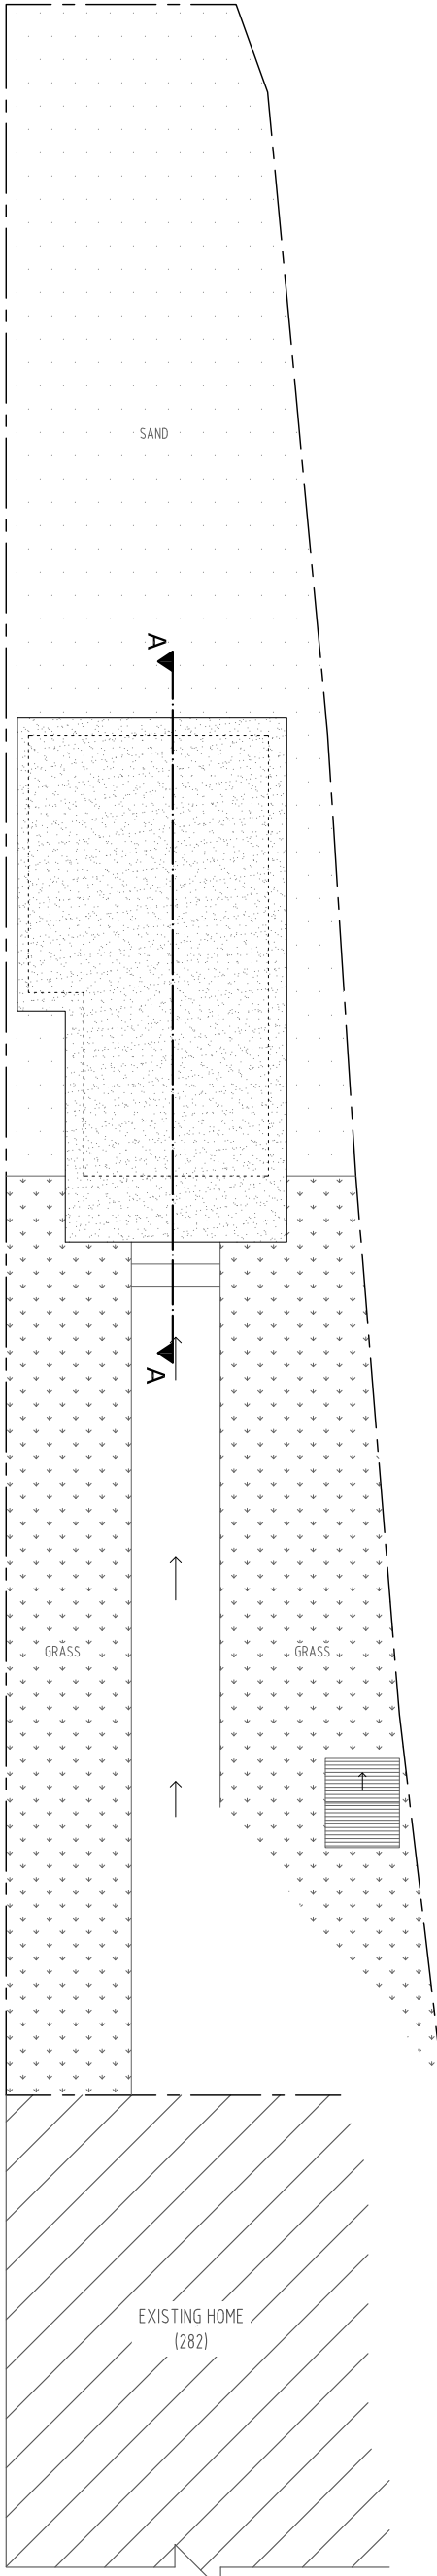

Existing Roof Plan
Scale 1:100

Project:		282 Rear Office, Finchley Road, London NW3 7AD	
Title:		Existing Floor Plans (Ground & Roof)	
Date:	04.12.21	Scale:	1:100 @ A3
Dwg. No.	FR.282.EX.01	Rev.	0

NOTES
The contractors are to check all the dimensions, levels, drain runs and general condition of the site before works commence.
All works are to be carried out in accordance with current Building Regulations, British Standards, Code of Practice and Local Authority Requirements.

