


AREAS

- 4867m sq
- 851m sq

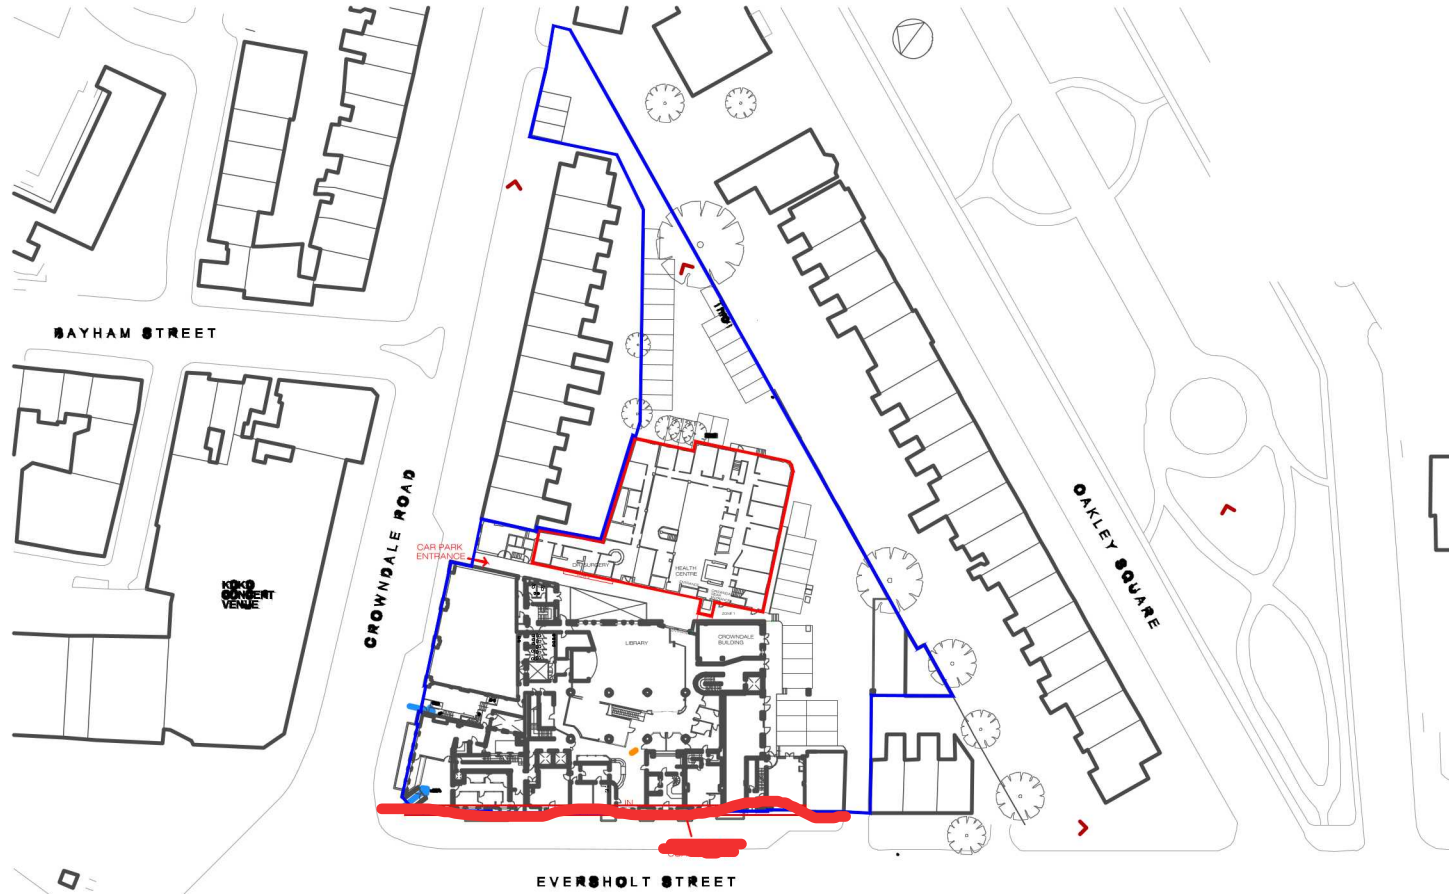

Coat of Arms removed from application. Site Plan revised 15/12/21

Rev	Amendment Details	Date	By
 Project and Consultancy Services Strategy and Projects Team Level 3 5 Pancras Square London N1C 4AG CAD Manager: C O'Neill E: christina.oneill@camden.gov.uk T: 020 7974 1870			
<b>Property:</b> Crowndale Centre 218 Eversholt Street London NW1 1BD			
<b>Floor:</b>		SITE	
<b>Drawing Title:</b>			
<b>Drawn by:</b> CON	<b>Checked by:</b> YB	<b>Date:</b> 23/08/21	<b>Paper Size:</b> A4
<b>Drawing No:</b> 21-09-28-CC-E-S		<b>Scale:</b> 1:1250@A3	<b>Rev:</b> 0