


RevNo	Revision note	Date	Checked


0  
10  
20  
30  
40  
50 mm  
S: 1:100

FRONT ELEVATION



REAR ELEVATION

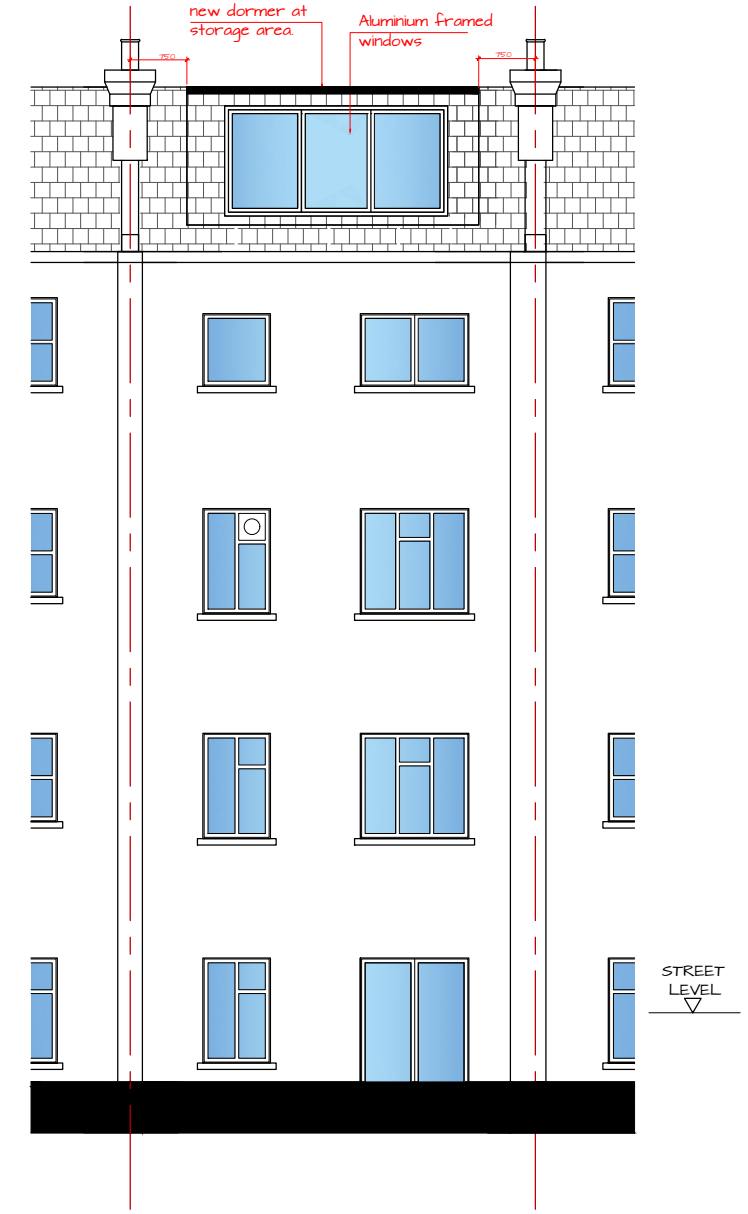

CLIENT Mr. A Reisman	LEAD DESIGNER ALC. LTD	DRAWING NO. GA -02	REVISION D	© Copyright • All dimensions in mm unless noted otherwise. • All dimensions and levels to be checked on site. Their accuracy cannot be guaranteed and therefore cannot be used for fabrication manufacture or construction. • Contractor to verify and to be responsible for all requirements and restrictions due to local rules. • Contractor to report if there is any discrepancy in the drawings in time to specify alternatives. • This drawing is to be read together with all other relevant drawings. • Do not scale from this drawing.	 <b>Alba Luna Crespo</b>
PROJECT ADDRESS Flat D, 10 Iverson Road - NW6 2HE	DRAWING TITLE PROPOSED FRONT AND REAR ELEVATION	SCALE 1:100	SIZE A3		
DRAWING STATUS PLANNING APPLICATION	FILE NAME 21220_Iverson Road.dwg	PROJECT 10IR	ISSUED 12/20/2021		