


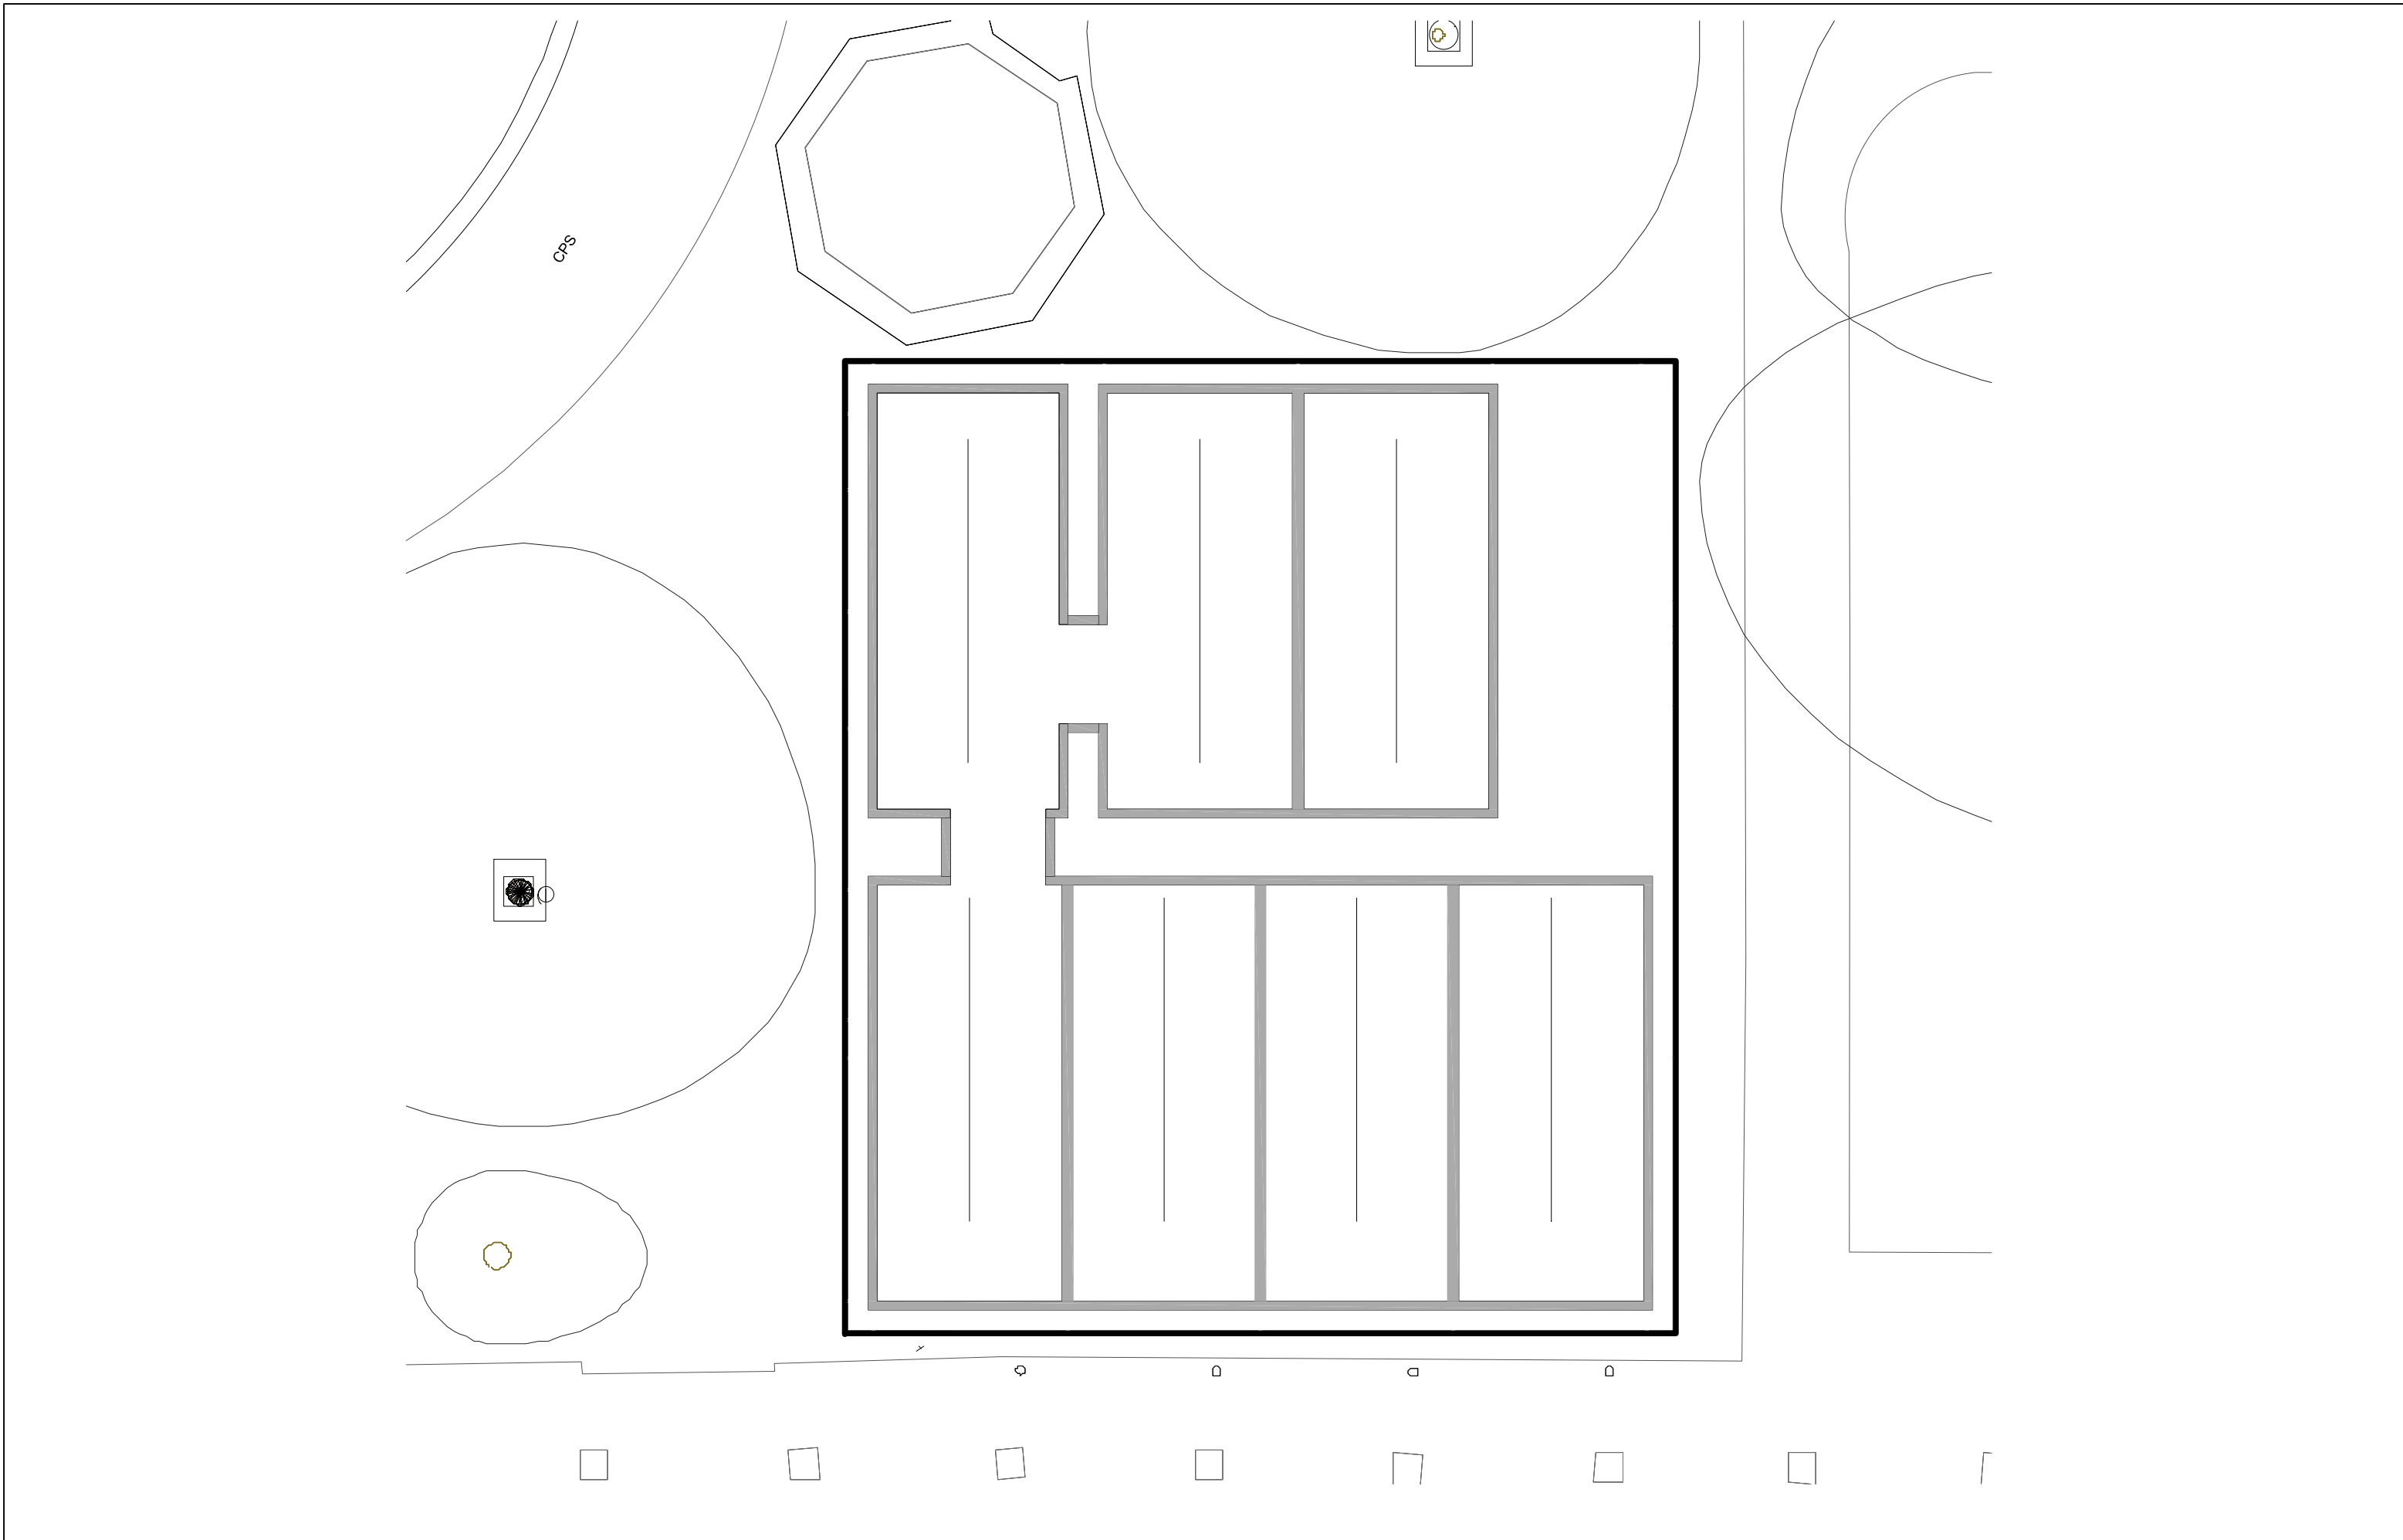

Rev.		Date	Description	Dm.	Chkd	Appd	Key Plan:		Issue Status:		Project Title:		Drawing Title:		Scale & A3:		Date:		Drawn:		Checked:		Approved:		Job No.:		Drawing No.:		Revision:	
PL				RS	RS	LSG																								
		13/12/21	PLANNING ISSUE						PLANNING ISSUE		UCL Bulge - Pop-up labs		Main Quad - Pop-up labs Existing Roof Plan		1:100		15/12/21		RS		RS		LSG		12.2126		(EX)120		PL	

twelve

architects & masterplanners

twelve architects & masterplanners

148 Tooley Street | London | SE2 1TU | UK

t: +44 (0) 207 846 2012

e: info@twelvearchitects.com

w: www.twelvearchitects.com