


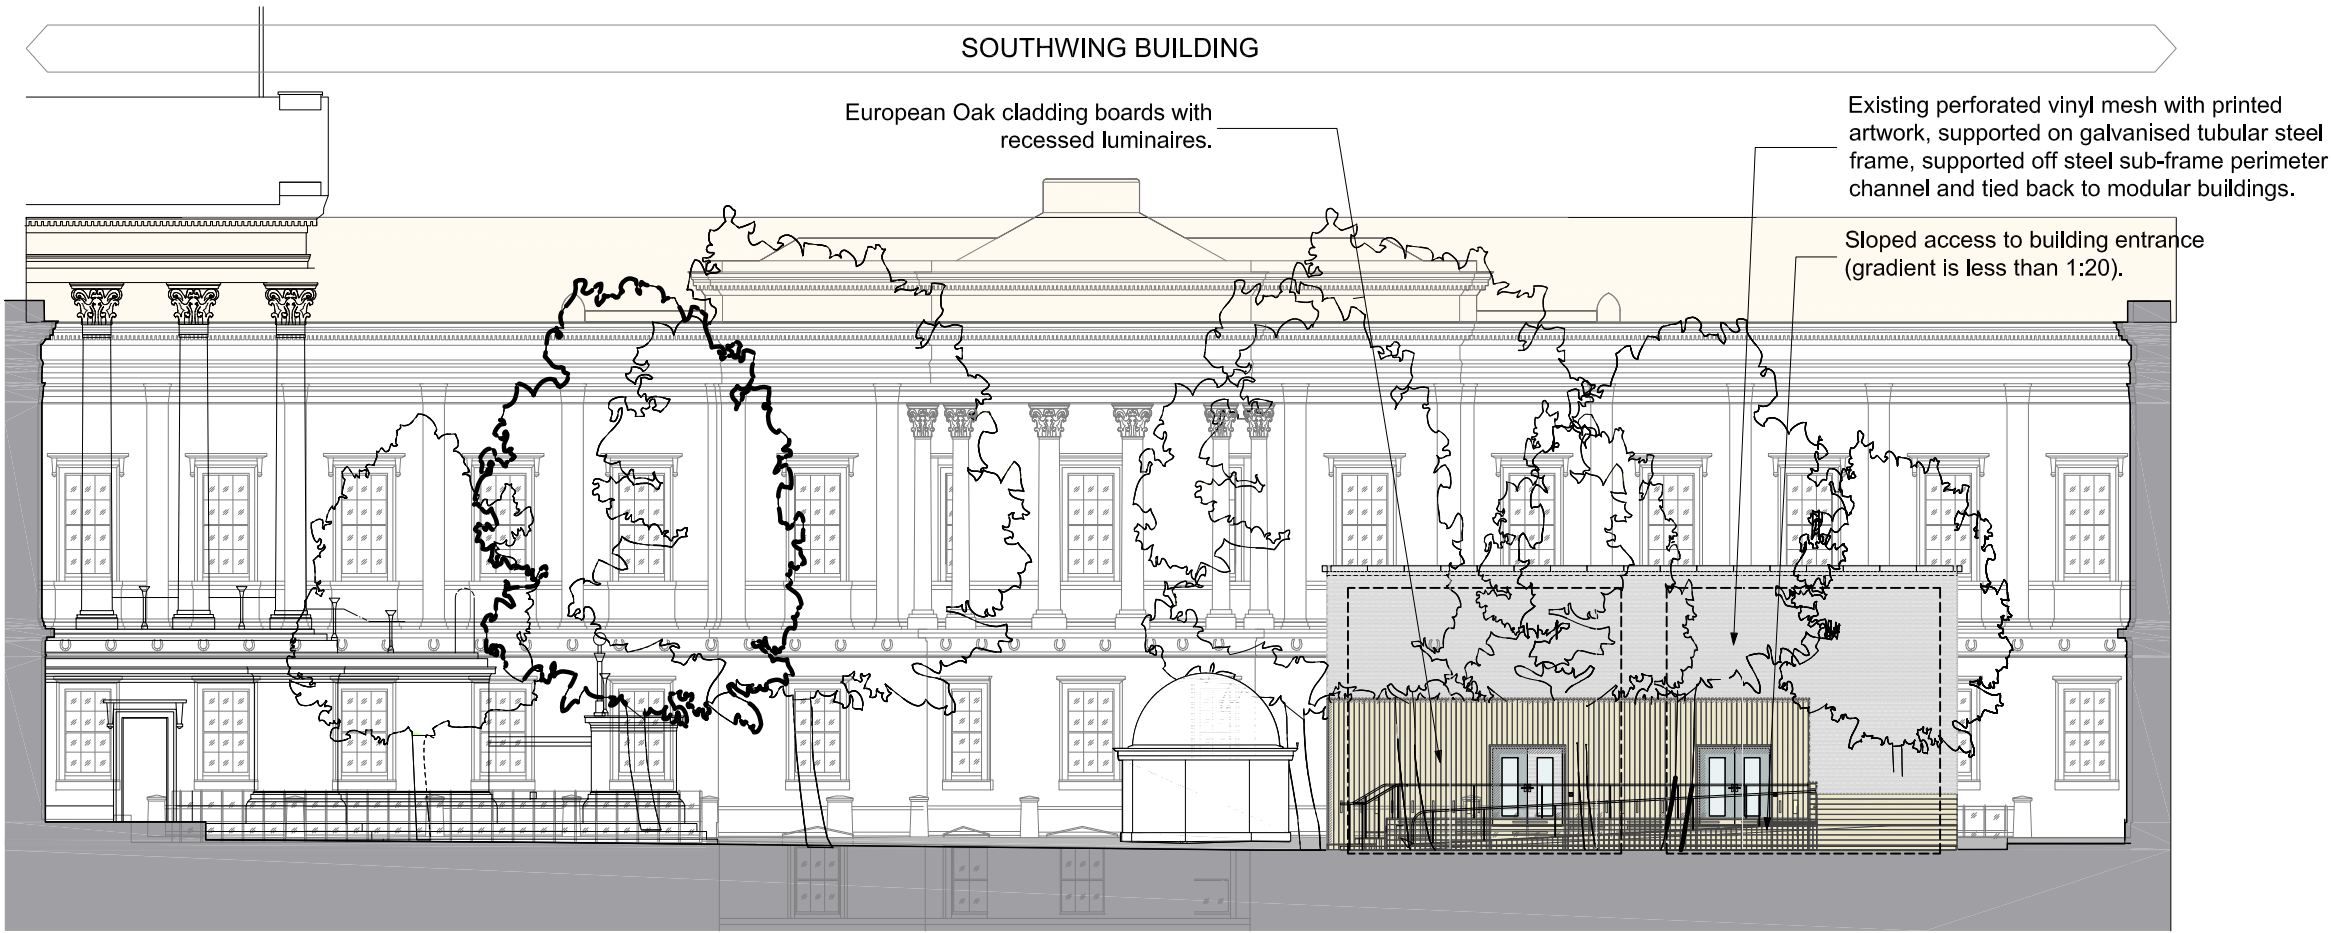


01 Existing South West Elevation


SOUTHWING BUILDING



02 Existing South East Elevation

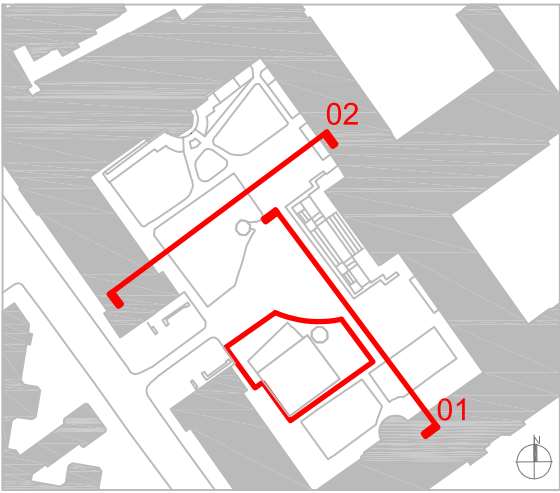

Rev.	Date	Description	Dm.	Chkd	Appd	Key Plan:
PL	13/12/21	PLANNING ISSUE	RS	RS	LSG	

 

Issue Status: PLANNING ISSUE					 twelve architects & masterplanners 148 Tooley Street London SE2 1TU UK t: +44 (0) 207 846 2012 e: info@twelvearchitects.com w: www.twelvearchitects.com		
Project Title: UCL Buge - Pop-up labs							
Drawing Title: Main Quad							
Drawing Title: Existing Elevations							
Drawing Title: South West & South East							
Scale: A3: 1:200	Date: 15/12/21	Drawn: RS	Checked: RS	Approved: LSG	Job No.: 12.2126	Drawing No.: (EX)400	Revision: PL