



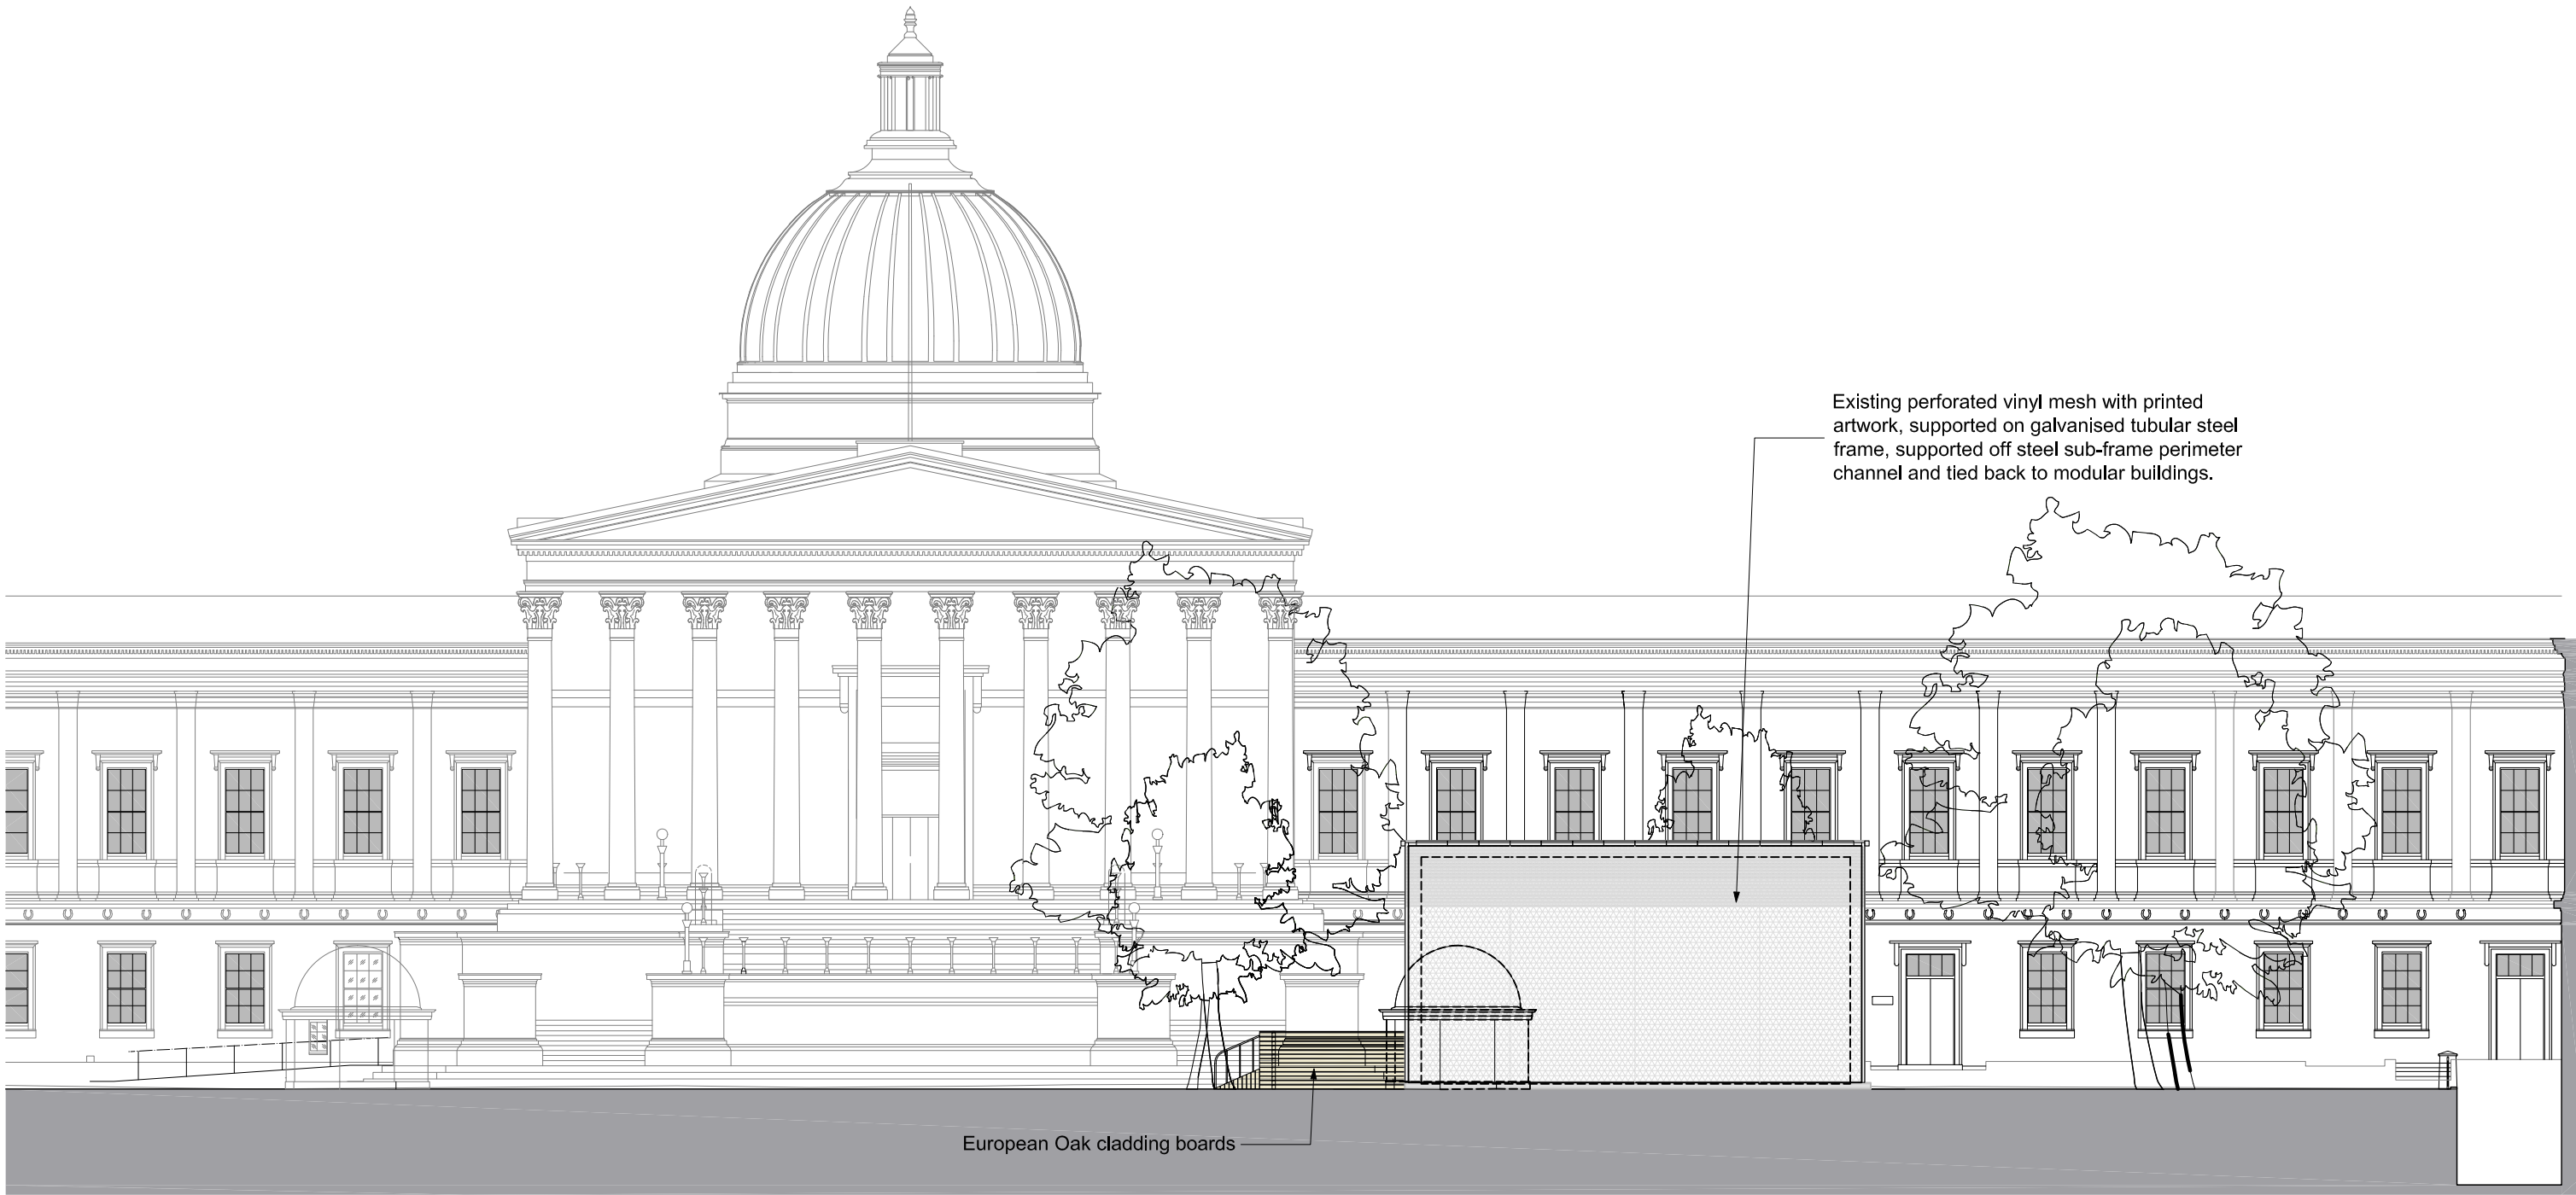


01 Existing North East Elevation

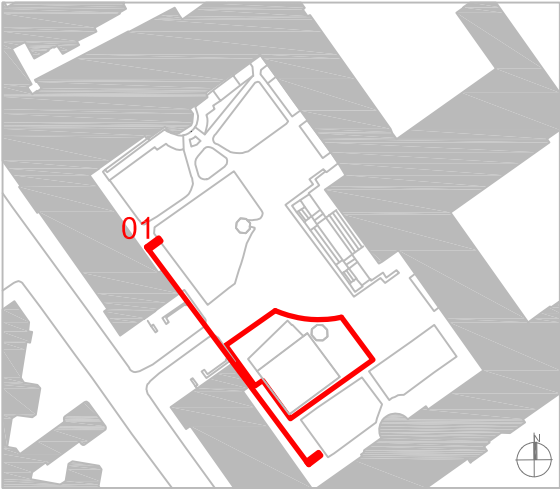

Rev.	Date	Description	Dm.	Chkd	Appd
PL	13/12/21	PLANNING ISSUE	RS	RS	LSG

Key Plan:

 

Issue Status: PLANNING ISSUE					
Project Title: UCL Bulge - Pop-up labs					
Drawing Title: Main Quad					
Drawing Title: Existing Elevation					
Drawing Title: North East					
Scale: A3	Date: 15/12/21	Drawn: RS	Checked: RS	Approved: LSG	Job No.: 12.2126
1:200					Drawing No.: (EX)420
					Revision: PL

twelve
architects & masterplanners
148 Tooley Street | London | SE2 1TU | UK
t: +44 (0) 207 846 2012
e: info@twelvearchitects.com
w: www.twelvearchitects.com