


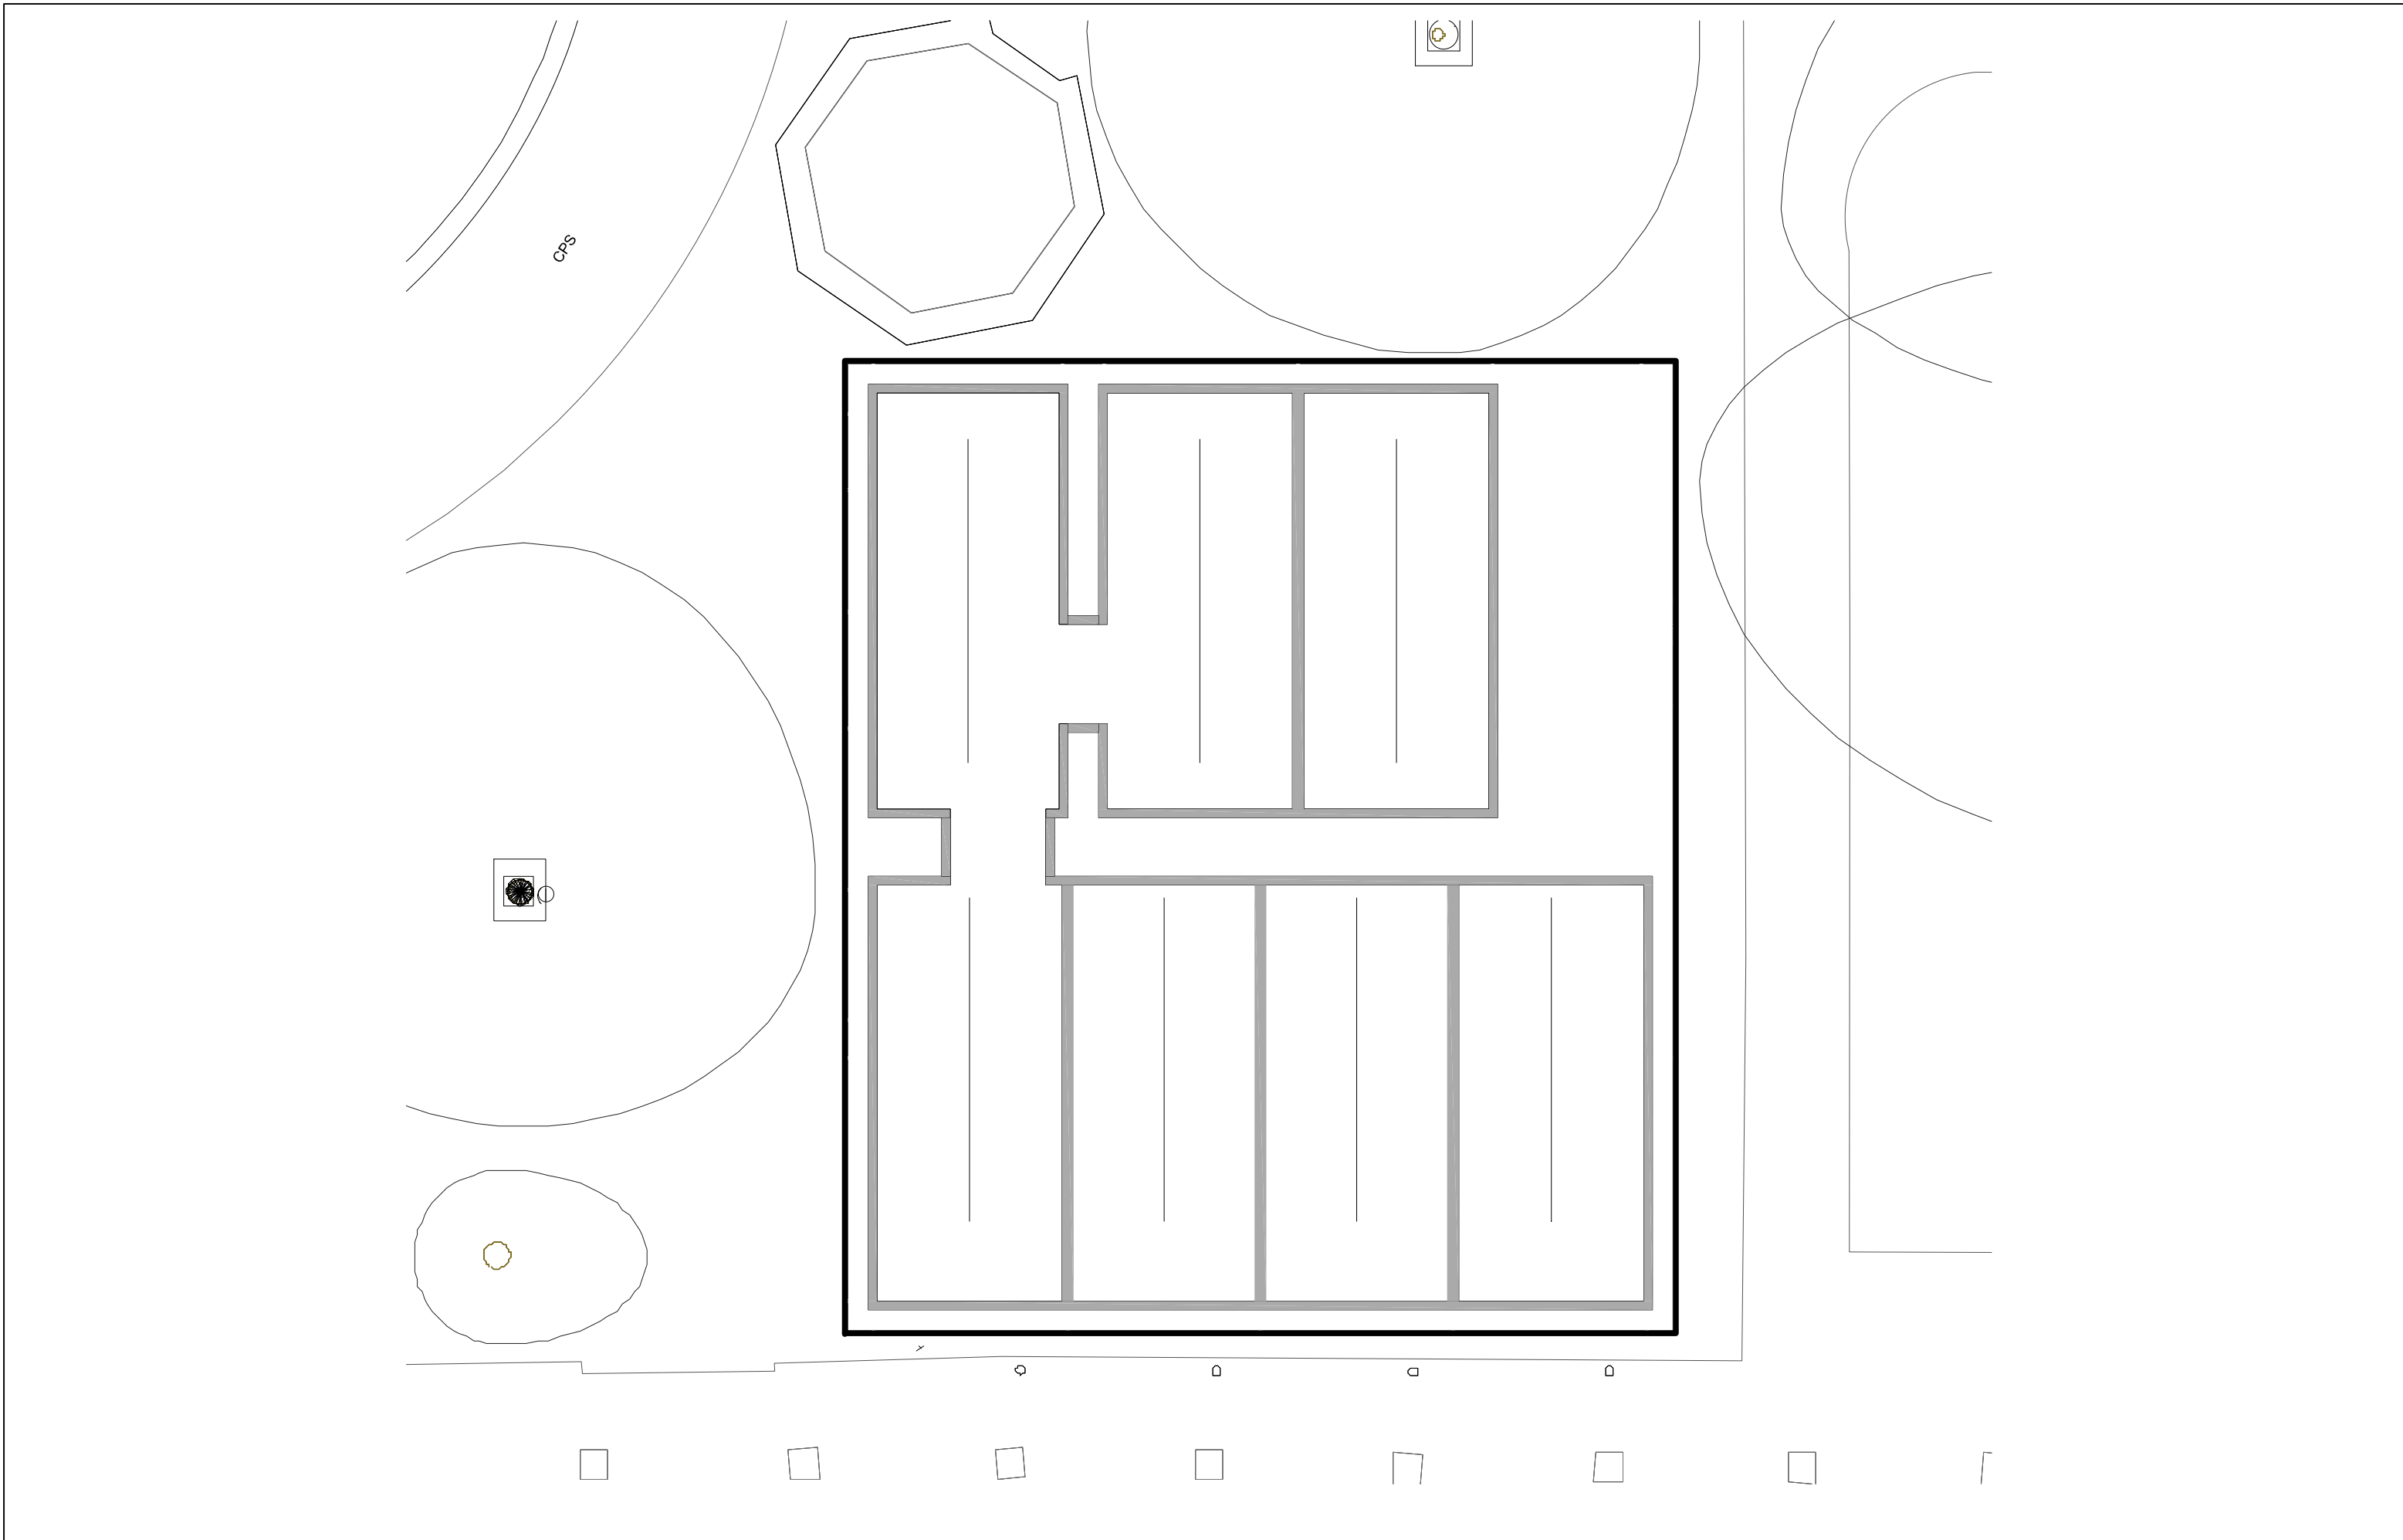

Rev.		Date	Description	Dm.	Chkd	Appd	Key Plan:	Issue Status:				Project Title:				Drawing Title:				Scale & A3:				Date:		Drawn:		Checked:		Approved:		Job No.:		Drawing No.:		Revision:	
PL		13/12/21	PLANNING ISSUE	RS	RS	LSG		PLANNING ISSUE				UCL Bulge - Pop-up labs				Main Quad - Pop-up labs Proposed Roof Plan				0 2 4 6 8 10m				15/12/21		RS		RS		LSG		12.2126		(PL)120		PL	

twelve

architects & masterplanners

148 Tooley Street | London | SE2 1TU | UK

t: +44 (0) 207 846 2012

e: info@twelvearchitects.com

w: www.twelvearchitects.com