



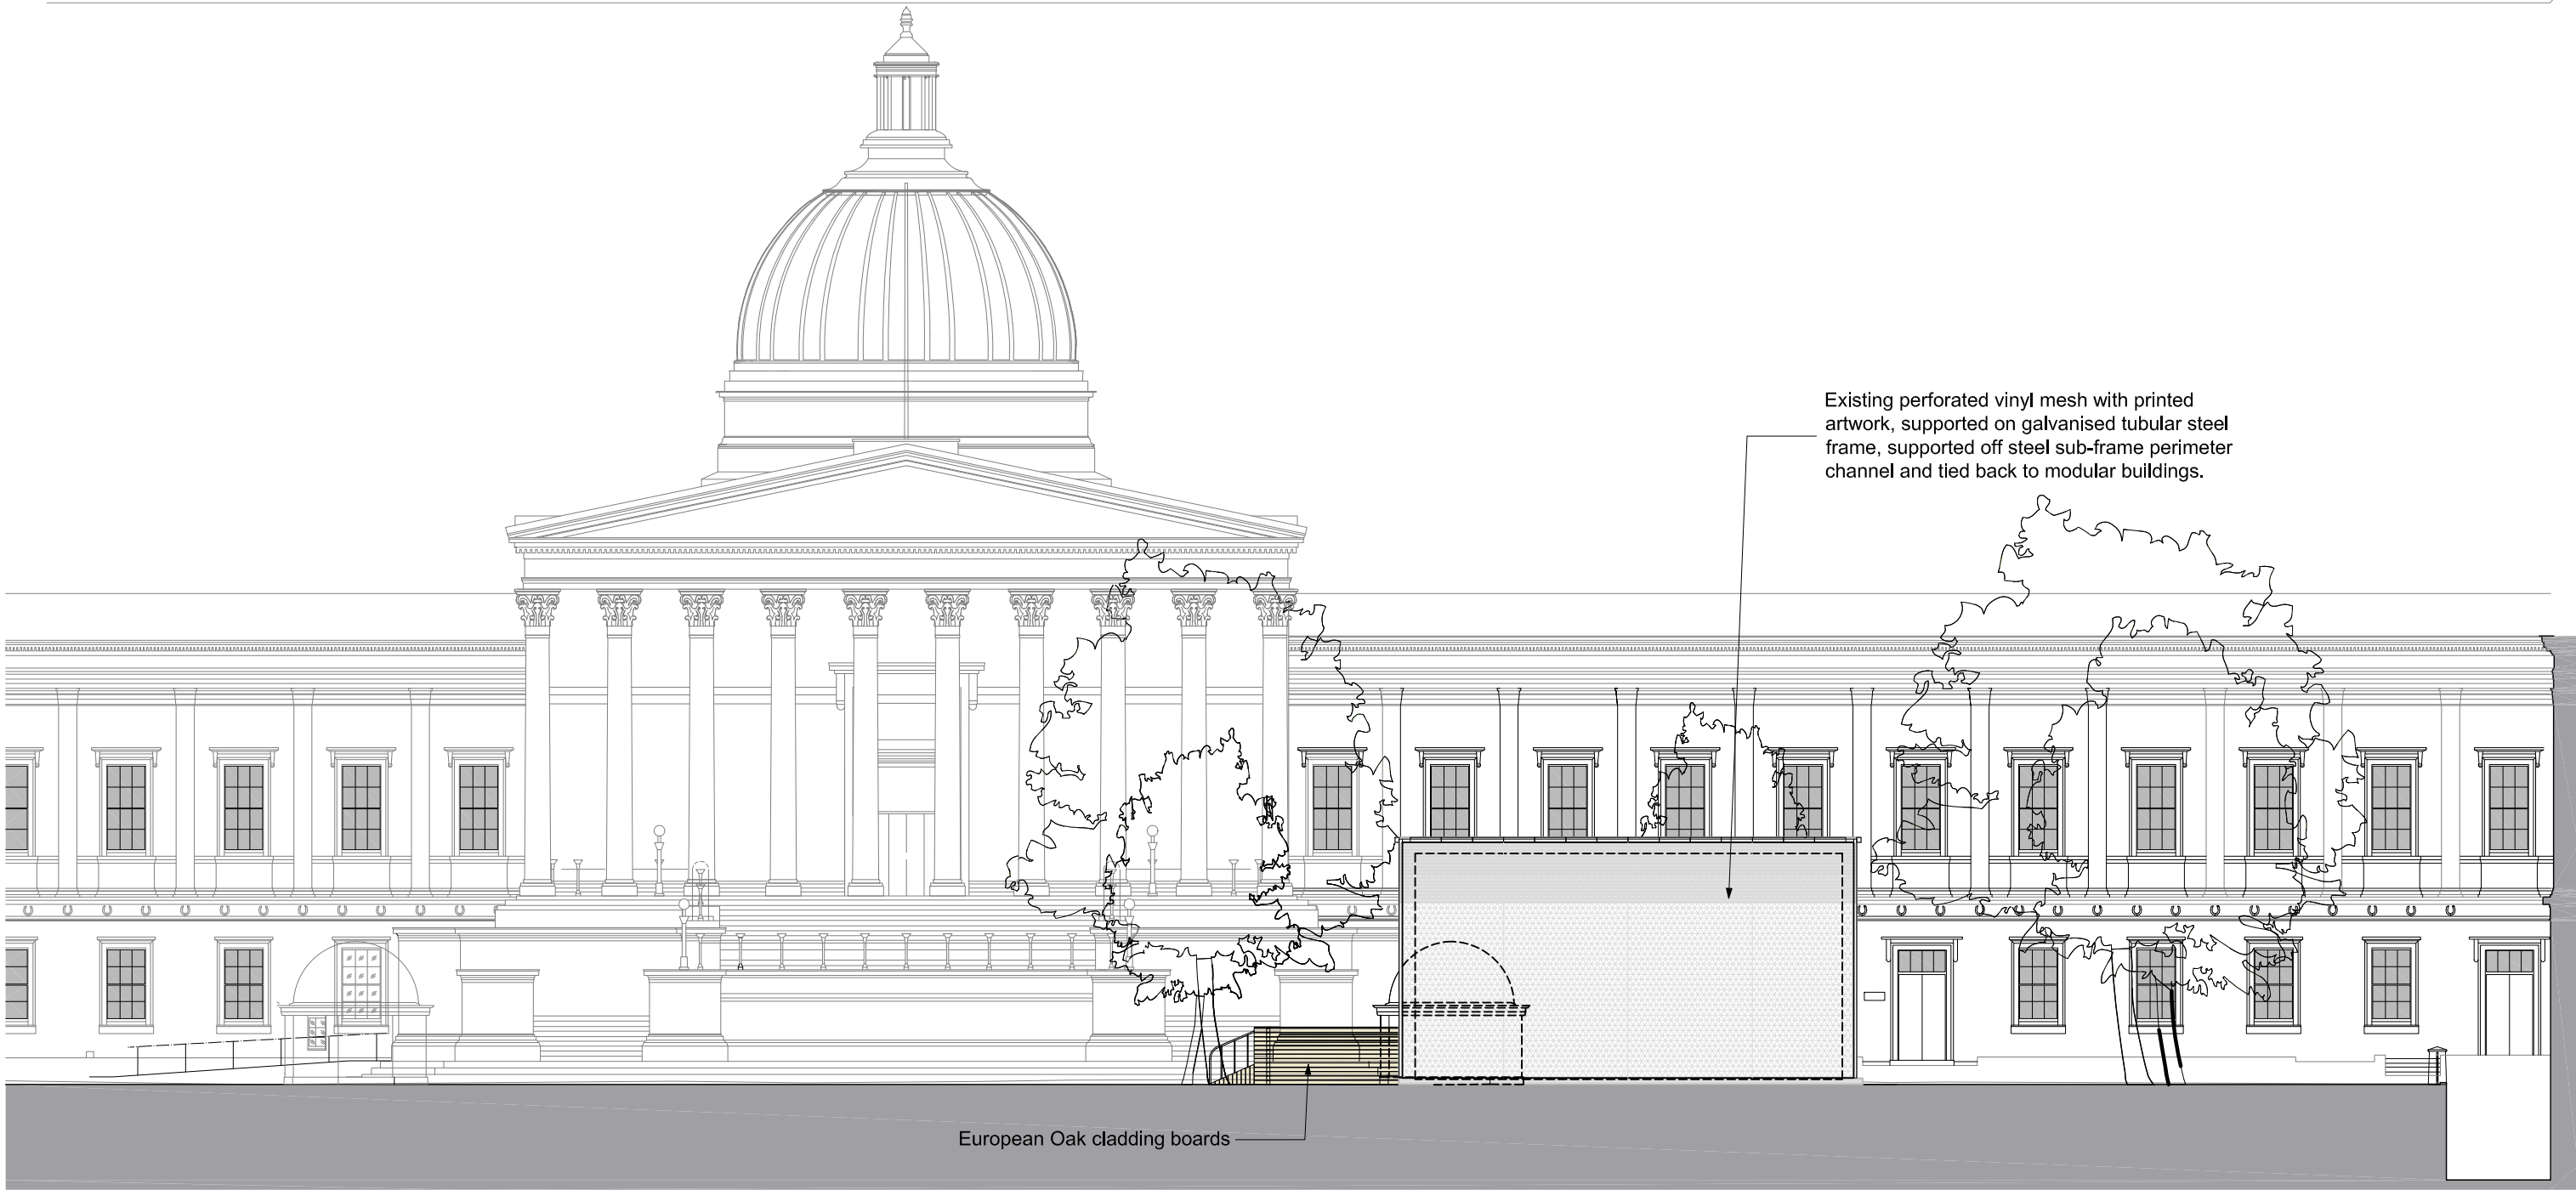

01 Proposed North East Elevation

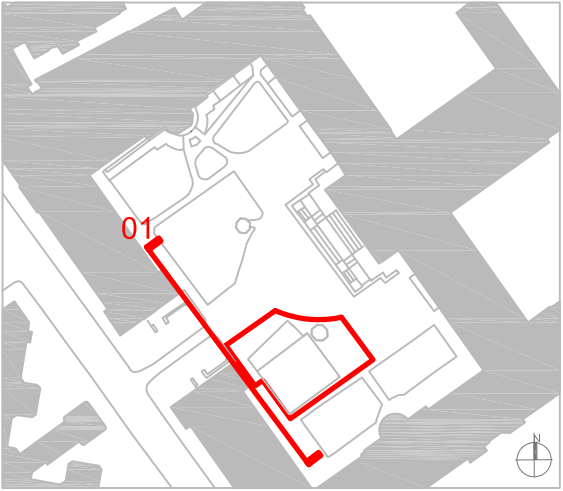

Rev.	Date	Description	Dm.	Chkd	Appd	Key Plan:
PL	13/12/21	PLANNING ISSUE	RS	RS	LSG	



Issue Status						Revision		
PLANNING ISSUE						PL		
Project Title						twelve		
UCL Bulge - Pop-up labs						architects & masterplanners		
Main Quad						148 Tooley Street London SE2 1TU UK		
Drawing Title						t: +44 (0) 207 846 2012		
Proposed Elevation						e: info@twelvearchitects.com		
North East						w: www.twelvearchitects.com		
Scale @ A3:	Date:	Drawn:	Checked:	Approved:	Job No.:	Drawing No.:	Revision:	
1:100	15/12/21	RS	RS	LSG	12.2126	(PL)420	PL	