



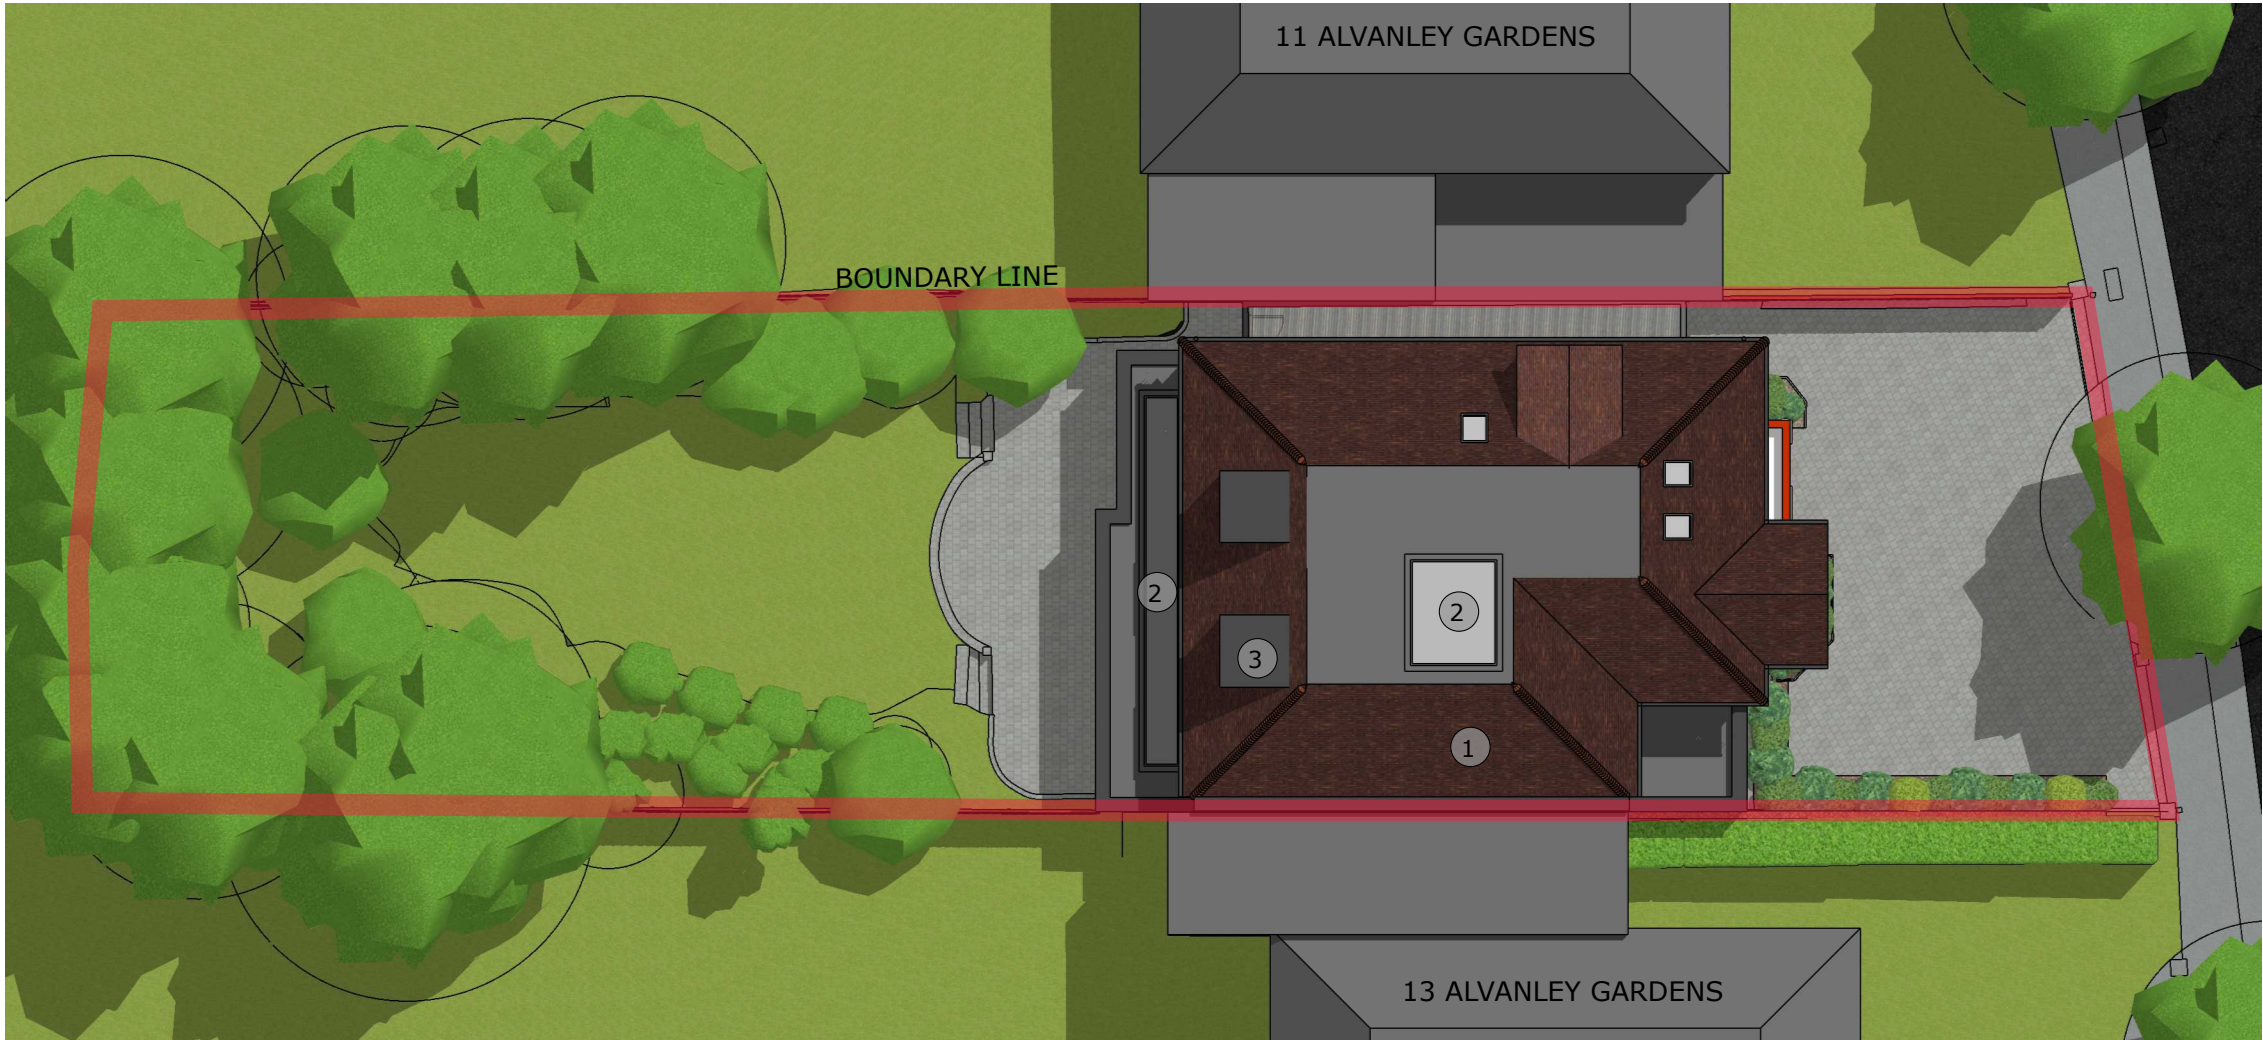

KEY:
1) Clay tiles to match existing
2) Timber Rooflight
3) Lead clad dormer

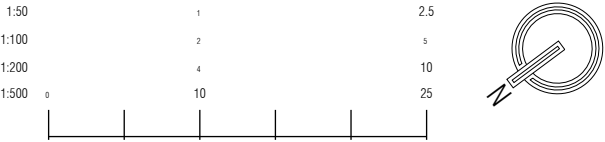

C	AMENDED THE EXTENSIONS, SLIDING DOORS, ROOF LIGHT & RETAINED THE EXISTING PORCH	NK	NOV 2021
B	ADDED THE EXISTING SIDE DORMER AND FRONT LANDSCAPING	NK	JULY 2021
A	AMMENDED FOLLOWING PLANNING COMMENTS.	DS	JULY 2021
Revision	Amendment	Drawn by	Date

Drawing Status **PLANNING**



bryant + moore
ARCHITECTS
19-25 Salisbury Square
Old Hatfield, Herts
AL9 5BT
Tel: 01707 251428
Email: mb@bryantandmoore.co.uk
Web: www.bryantandmoore.co.uk

Client **MR NOK TO**

Address **12 ALVANLEY GARDENS
WEST HAMPSTEAD
LONDON, NW6 1JD**

Title **PROPOSED SITE/ROOF PLAN**

Scale	1:200@A3	Drawing No.	PL09
Project No.	20_419	Revision No.	C