
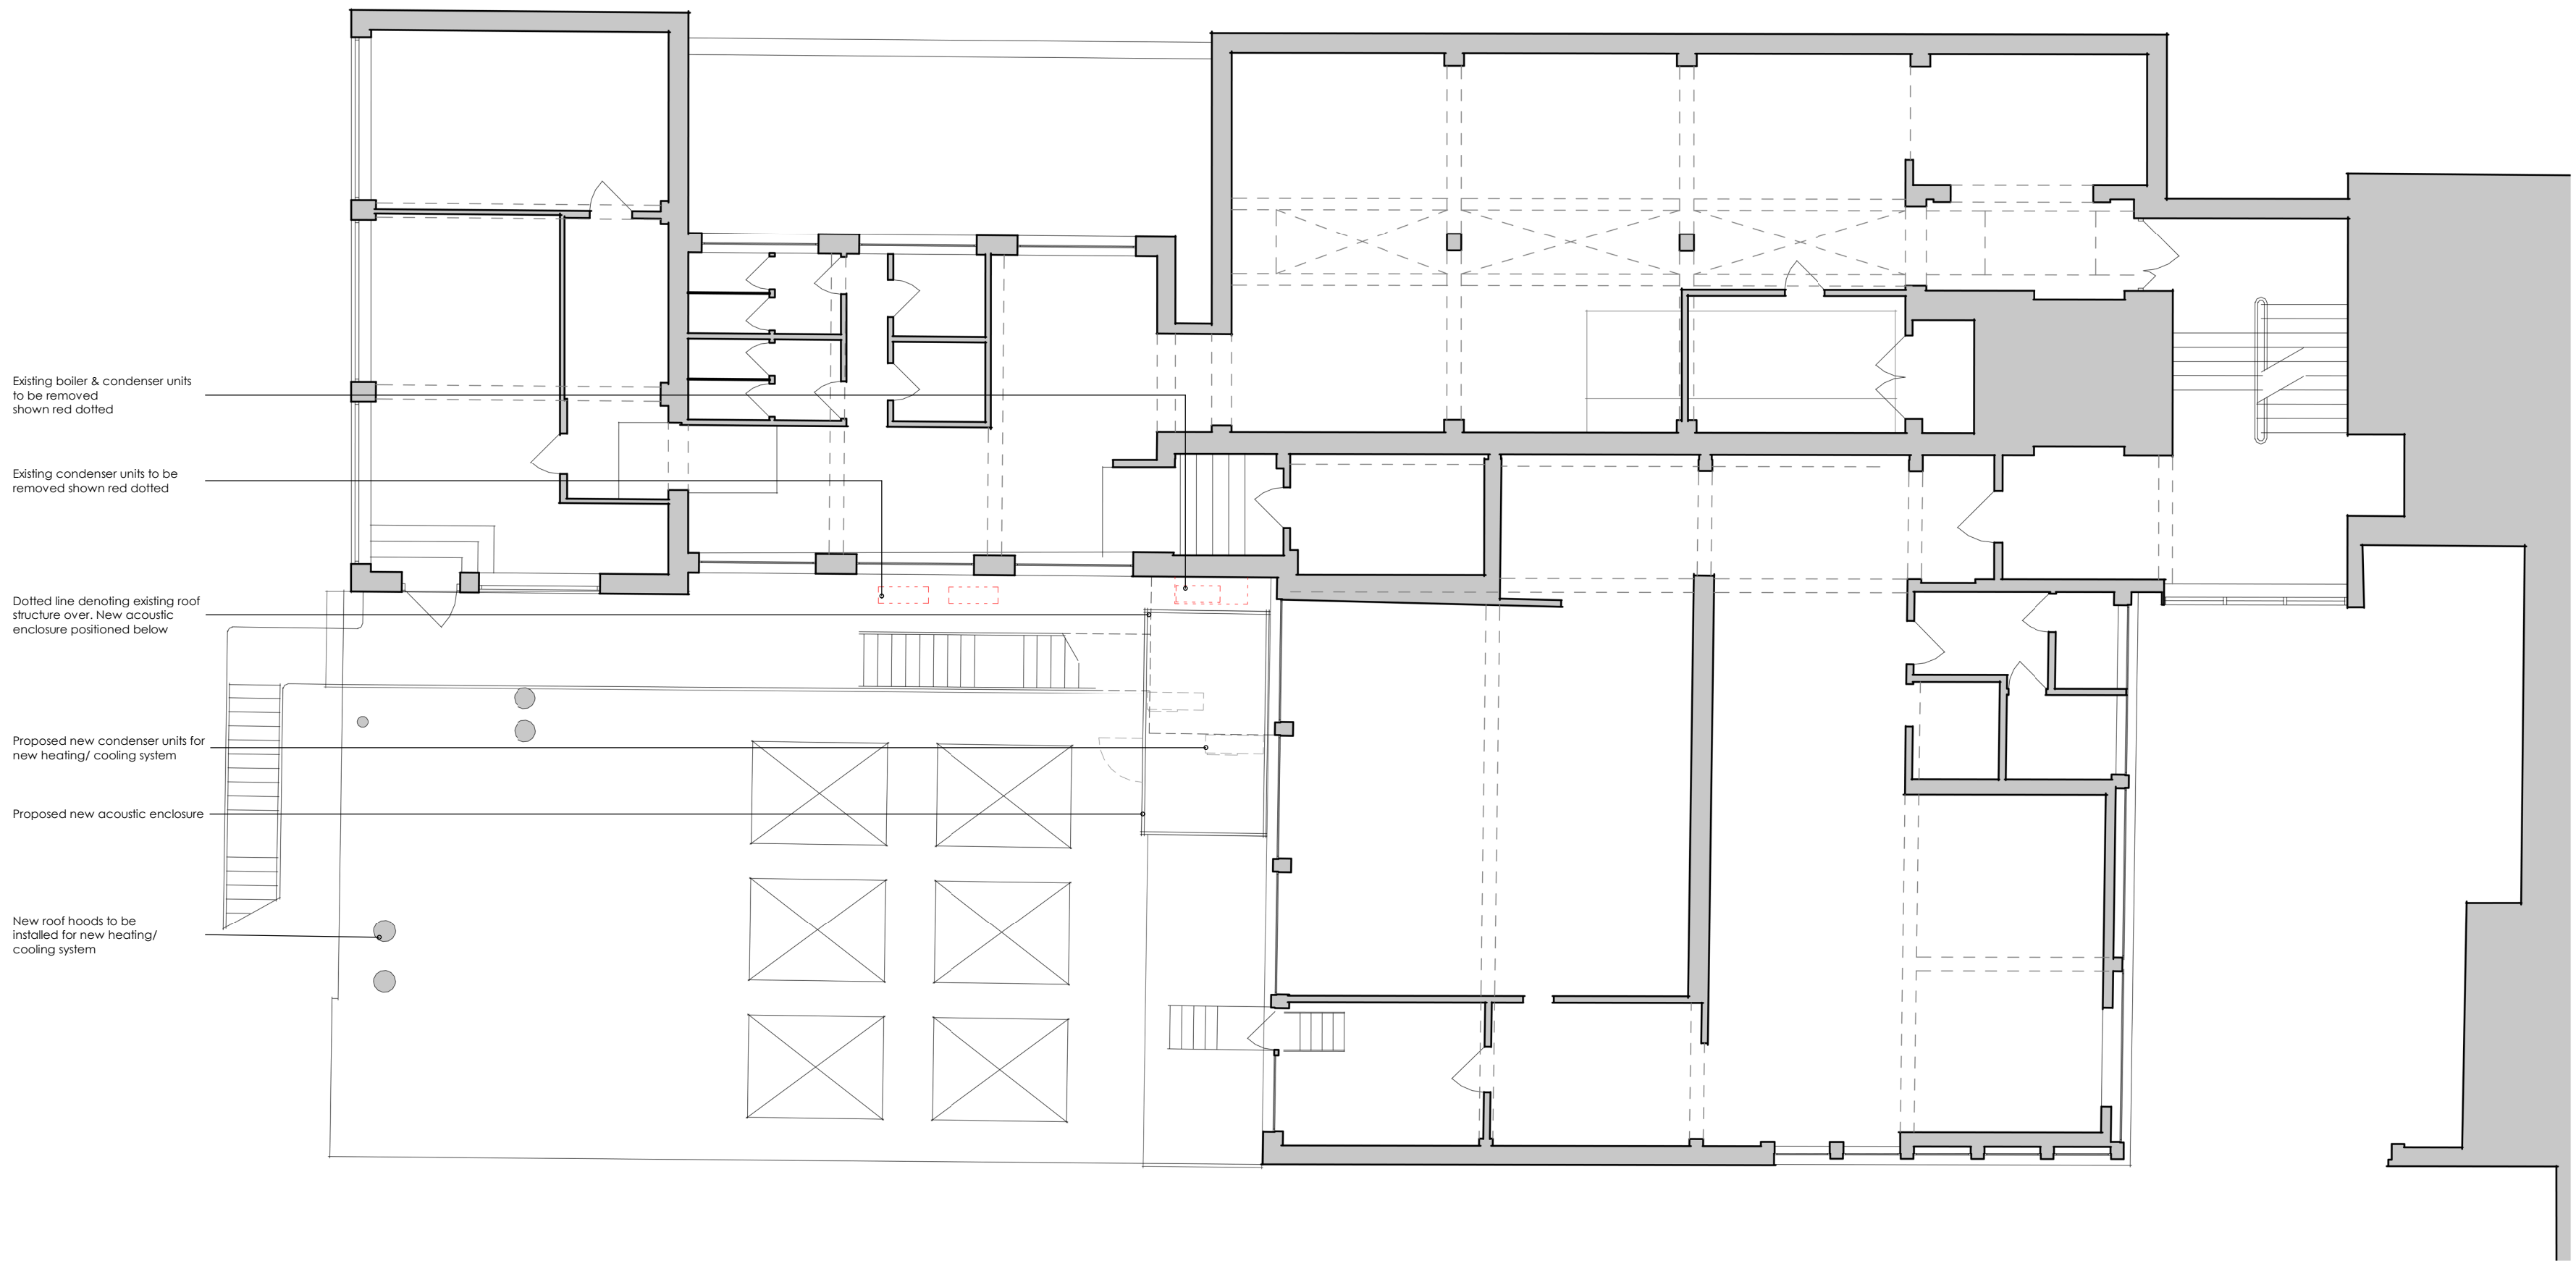


**SITE KEY PLAN**  
UTOPIA VILLAGE, LONDON

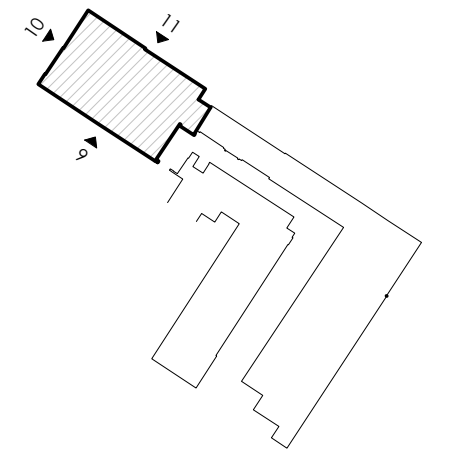

revision	date	description
status		
project title		UTOPIA VILLAGE, PRIMROSE HILL, LONDON
drawing title		PROPOSED FIRST FLOOR PLAN
first issued	03/11/21	drawn JC scale @ A2 100
job/drawing no/revision		19094 - PP3031 -
The Studio, 70 Church Road, Wheatley, Oxford, OX33 1LZ 01865 873936   info@andersonorr.com   www.andersonorr.com		