

Key Plan

- - - - Planning Application Area

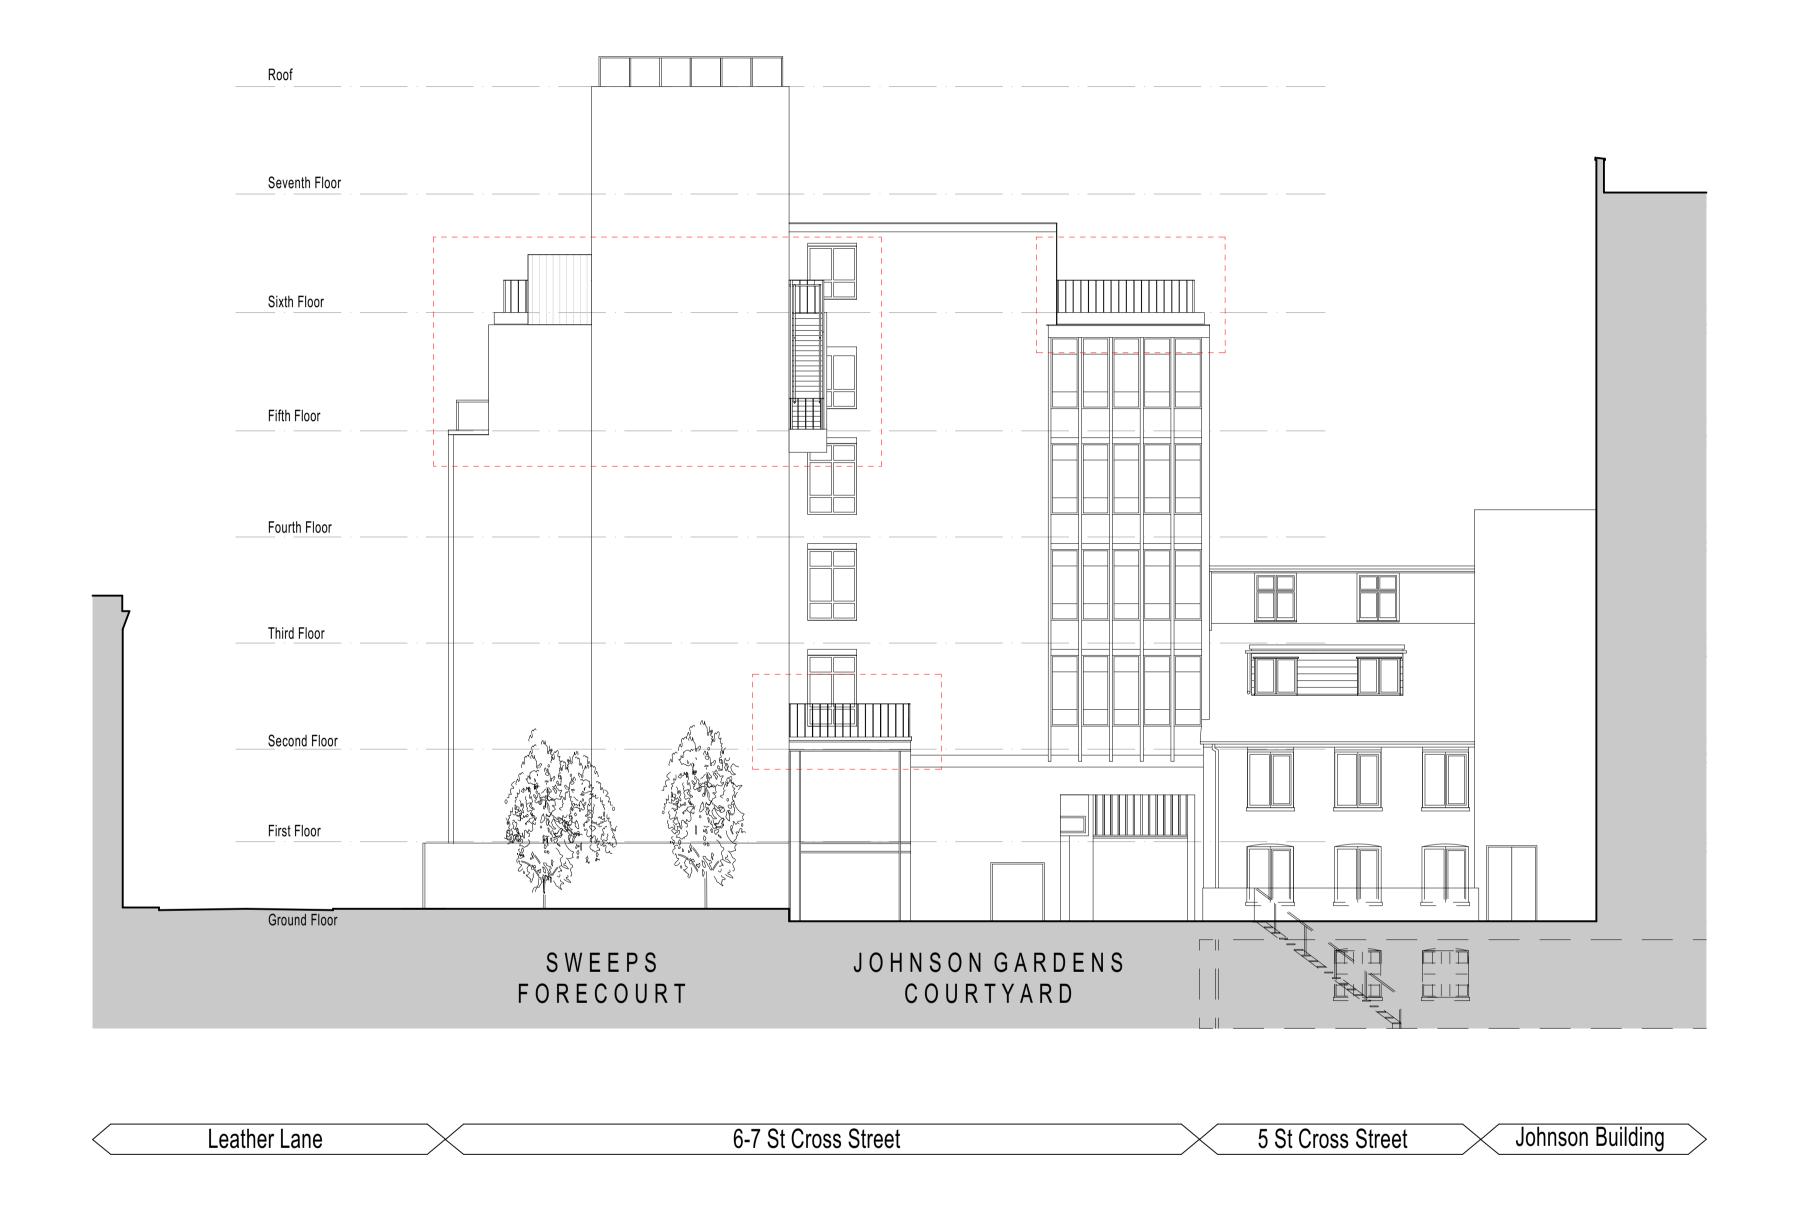

 


Rev Date Dwn Chk Description

P01 20/08/2021 DP LM Issue for Information P03 07/12/2021 AM LM Issued for Planning

Rev Date Dwn Chk Description

Rev Date Dwn Chk Description

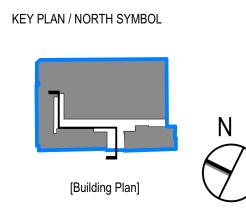



02076335100

www.jra.co.uk enquiries@jra.co.uk

111 Southwark Street, London, SE1 0JF

Johnson Gardens

Johnson Hatton Office Unit Trust 11-15 Seaton Place St Helier Jersey JE4 0QH UK

Drawing Title
6-7 St Cross Street - Proposed South Elevation

Scale 1:125 @ A1 / 1:250 @ A3 Internal Project No. 1985 Dwg No. 1985-JRA-02-XX-DR-A-0122

Suitability FOR INFORMATION P03 Revision PRELIMINARY