

Key Plan

- - - - Planning Application Area

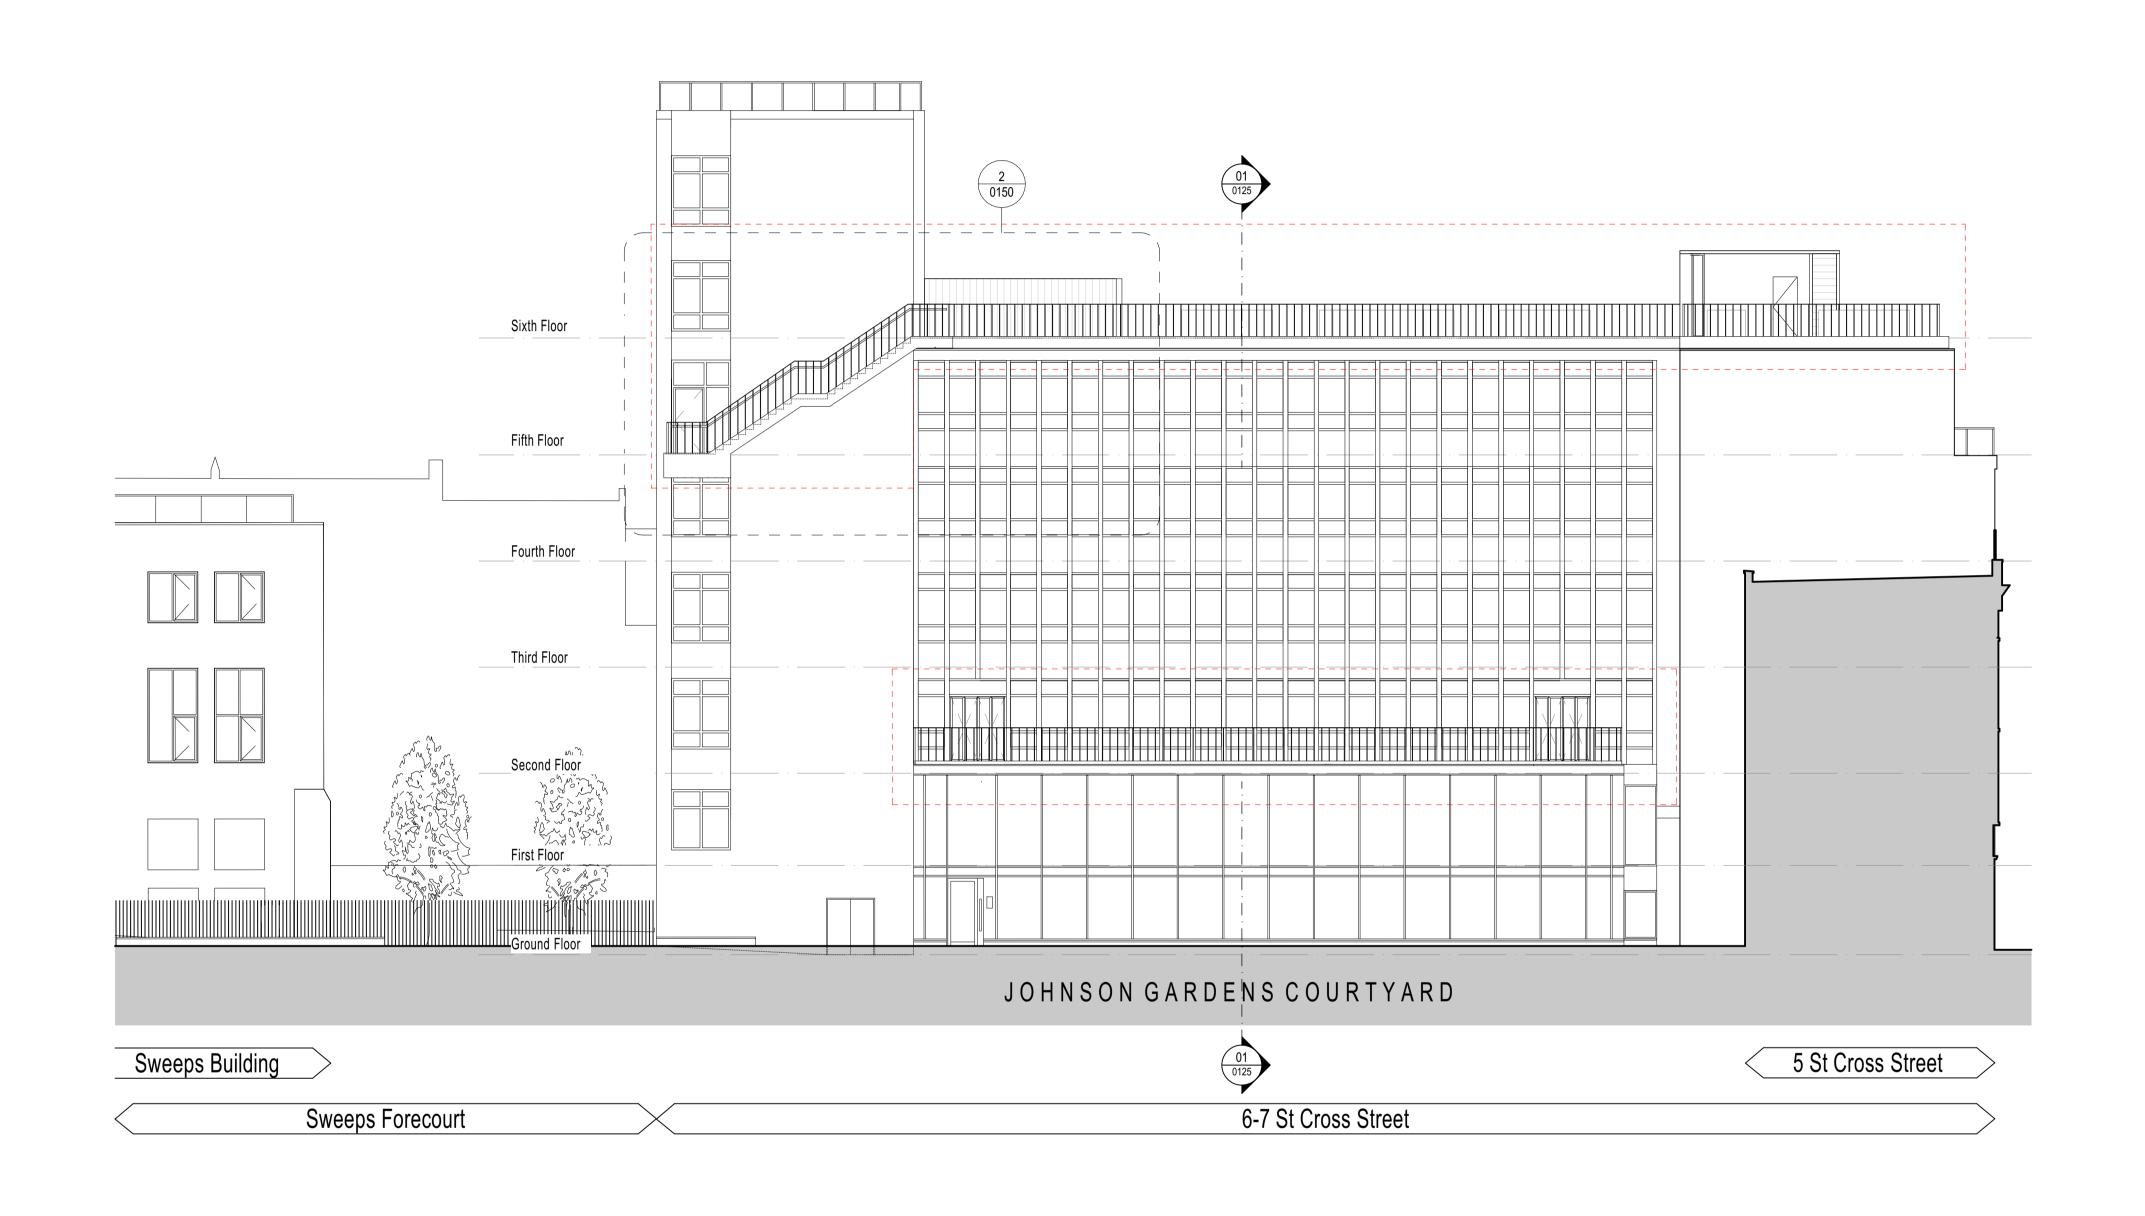


 

Rev Date Dwn Chk Description P01 20/08/2021 DP LM Issue for Information P03 07/12/2021 AM LM Issued for Planning

Rev Date Dwn Chk Description

Rev Date Dwn Chk Description

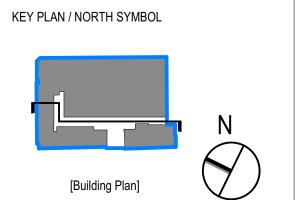

John Robertson Architects 111 Southwark Street, London, SE1 0JF

02076335100

www.jra.co.uk

enquiries@jra.co.uk

Johnson Gardens

Johnson Hatton Office Unit Trust 11-15 Seaton Place St Helier Jersey JE4 0QH UK

Drawing Title
6-7 St Cross Street - Proposed East Elevation

> Scale 1:125 @ A1 / 1:250 @ A3 Internal Project No. 1985 Dwg No. 1985-JRA-02-XX-DR-A-0123

> Suitability FOR INFORMATION P03 Revision PRELIMINARY