





(c) Crown copyright, All rights reserved. 2021. License number 0100031673

01 Site Plan
scale: 1:1250

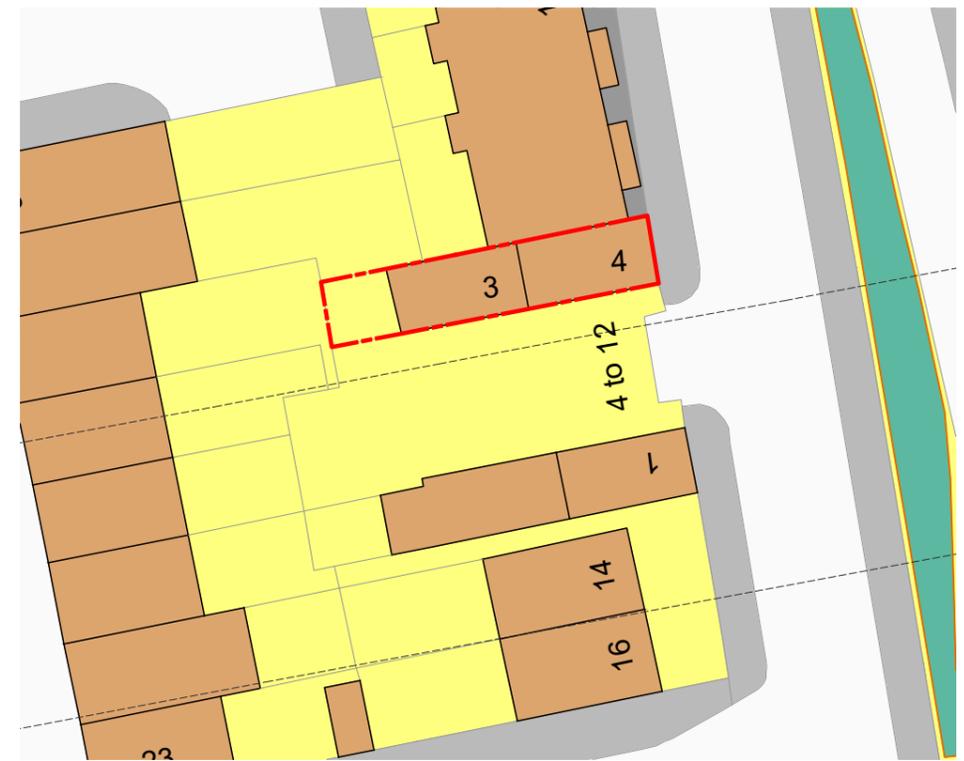

02 Block Plan
scale: 1:500

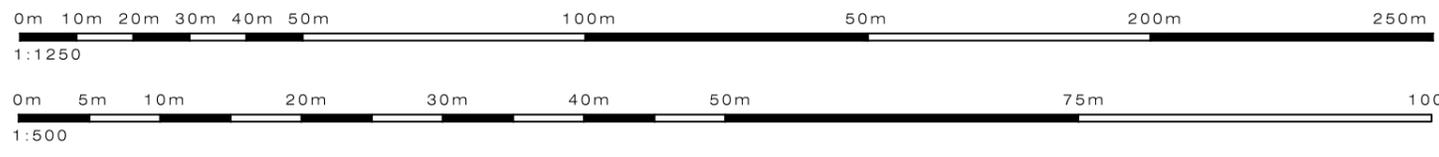

PLEASE NOTE:

- All dimensions to be checked on site before fabrication.
- Contractor to refer to engineers drawings before proceeding with works.
- All drawings and designs are covered by design right (intellectual property), and may not be distributed, copied or issue without written permission of the architect.
- All design concepts are the sole property of the architect and no adaptations, reproductions or copies may be made without written permission of the architect.
- These drawings are subject to any variation required or recommendation by any statutory authority, or for the better carrying out of the works.
- Samples to be provided by contractor for the architect approval.
- All finishes to architect satisfaction.
- All drawings to be approved by the architect before construction.

ADDITIONAL NOTES:

Rev	Issued for	Date	By	Issued	Rev	Issued for	Date	By	Issued

Client
Private

Architect
Ariel Greis Design
9 St Clair Dr, London E14 8JG
info@arielgreisdesign.com Tel: +44 (0)20 3411 8831
www.arielgreisdesign.com

Project
4-12 Elsworthy Rise
NW3 3SH

Title
General Arrangement
Existing Site Plans

Status
Preliminary

Scale
1/1250
1/500 @ A3

Drawn
AG

Issued
AG

Date
28 Apr 20

Drawing No
APL/001

Project No
1910A

Revision
00