
 
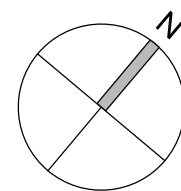


NO. 6

7 WILDWOOD GROVE

NO. 8

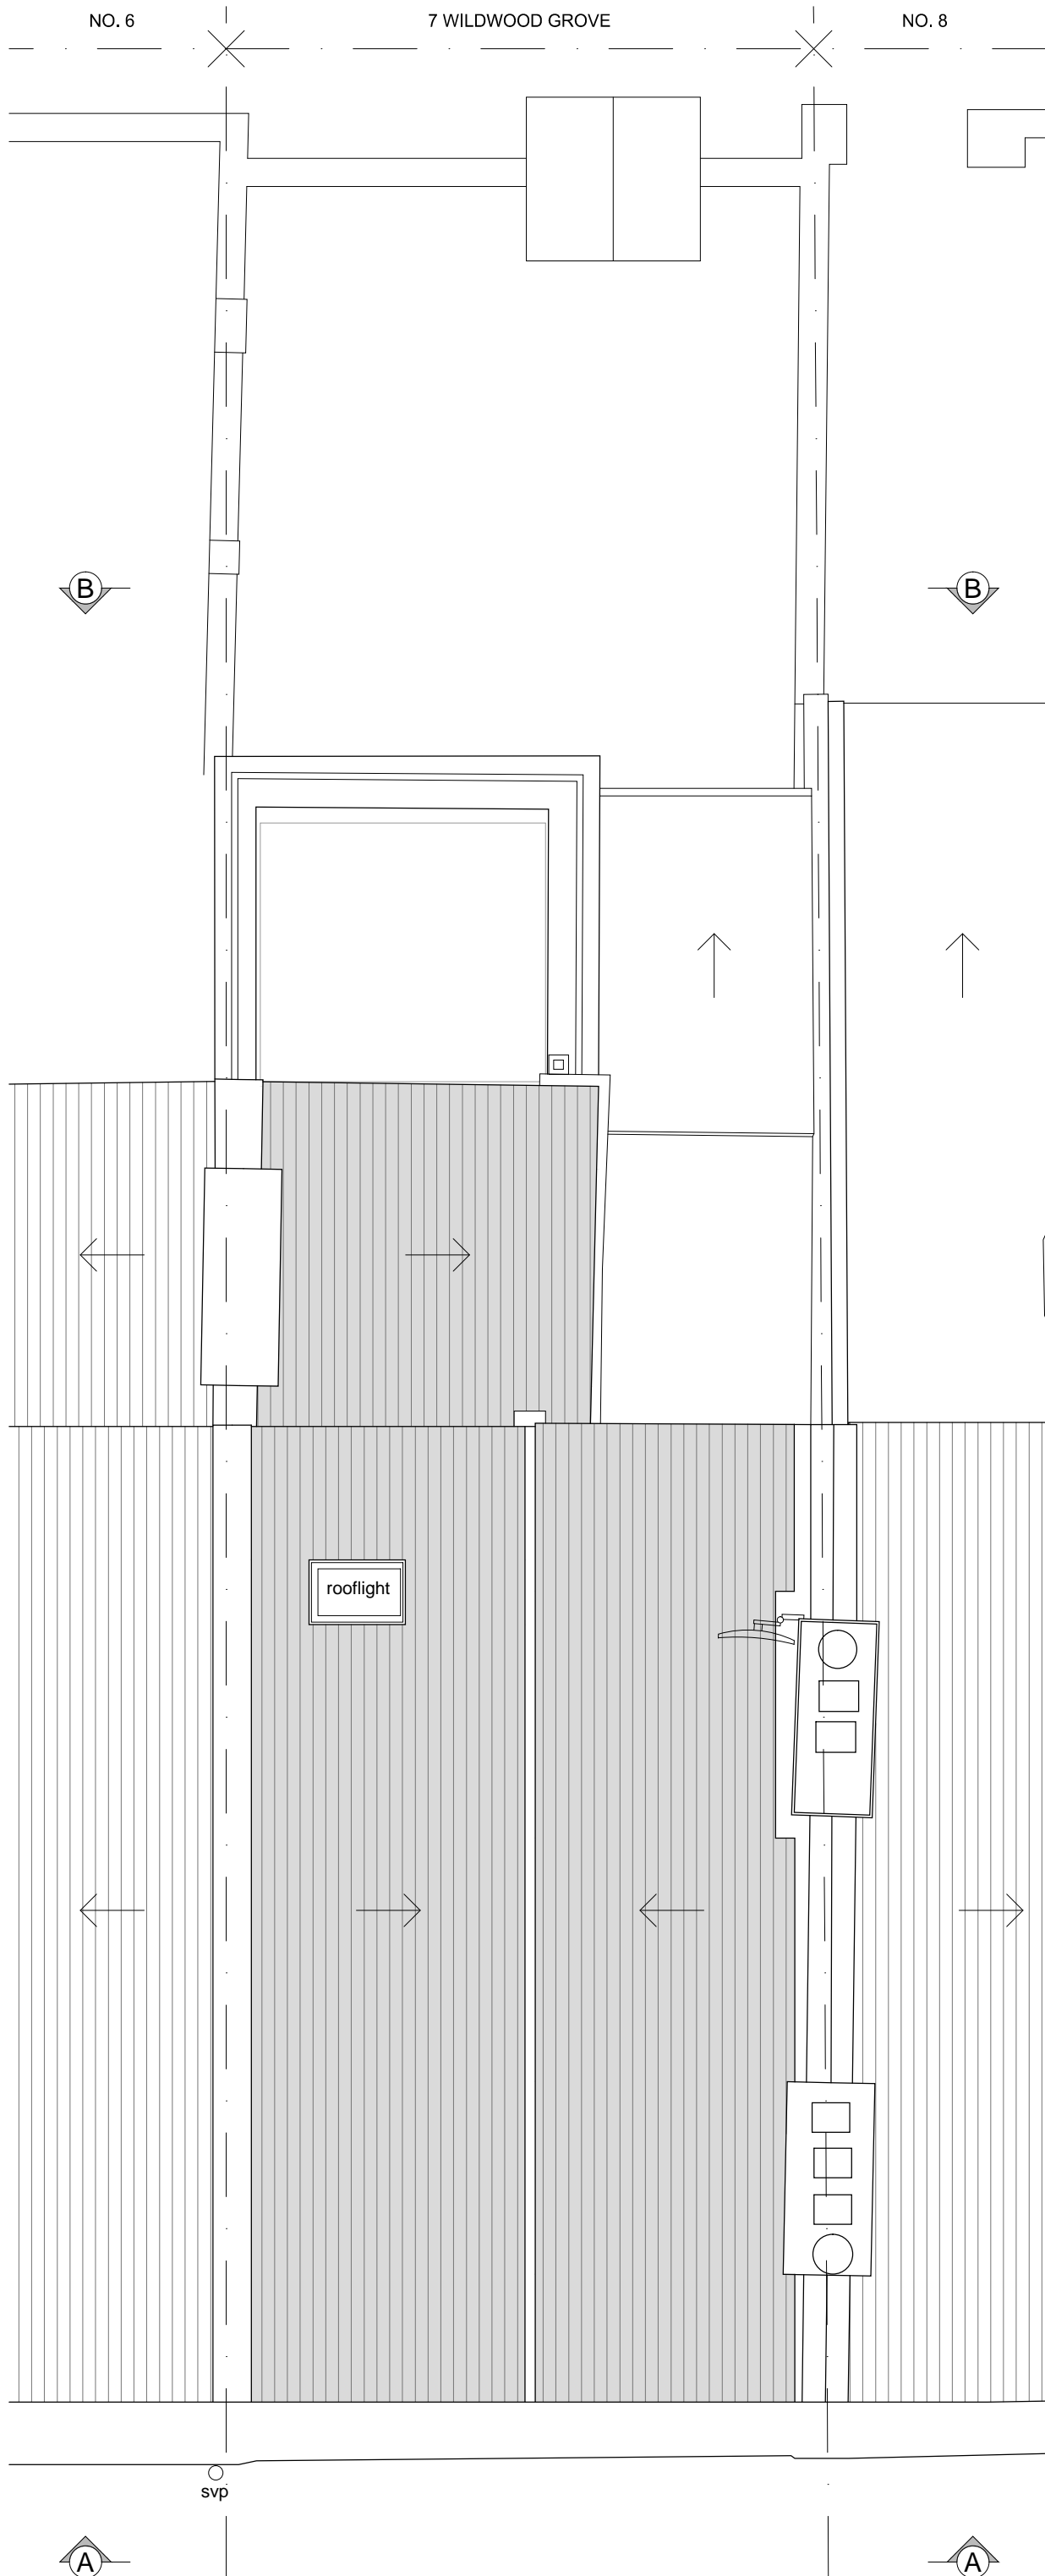

Do not scale from this drawing  
 All dimensions are to be checked on site  
 Any discrepancies are to be reported immediately to the Architect or Main Contractor

**COPYRIGHT © 2021**  
 ALL RIGHTS DESCRIBED IN THE CHAPTER IV OF THE COPYRIGHT  
 DESIGN AND PATENTS ACT 1988, HAVE BEEN GENERALLY ASSERTED

Notes.

Rev.	Date	Comment	By
D01	16.12.21	Design Development	FM

Client

Project  
**7 Wildwood Grove**  
 London NW3 7HU

Drawing  
**Roof Plan**  
 Existing

Project No.	Drawing No.	Issue	Status
<b>120</b>	<b>103</b>	<b>D01</b>	<b>Design</b>

Scale	Date	Drawn By	Checked By
1:50@A3	Dec 2021	FM	PB

**Southstudio**

LONDON  
 The Busworks, United House  
 North Road, N7 9DP  
 t: +44 (0)20 3179 9050

TUNBRIDGE WELLS  
 89 High Street  
 Tunbridge Wells, Kent TN1 1YG  
 t: +44 (0)1892 337 216