



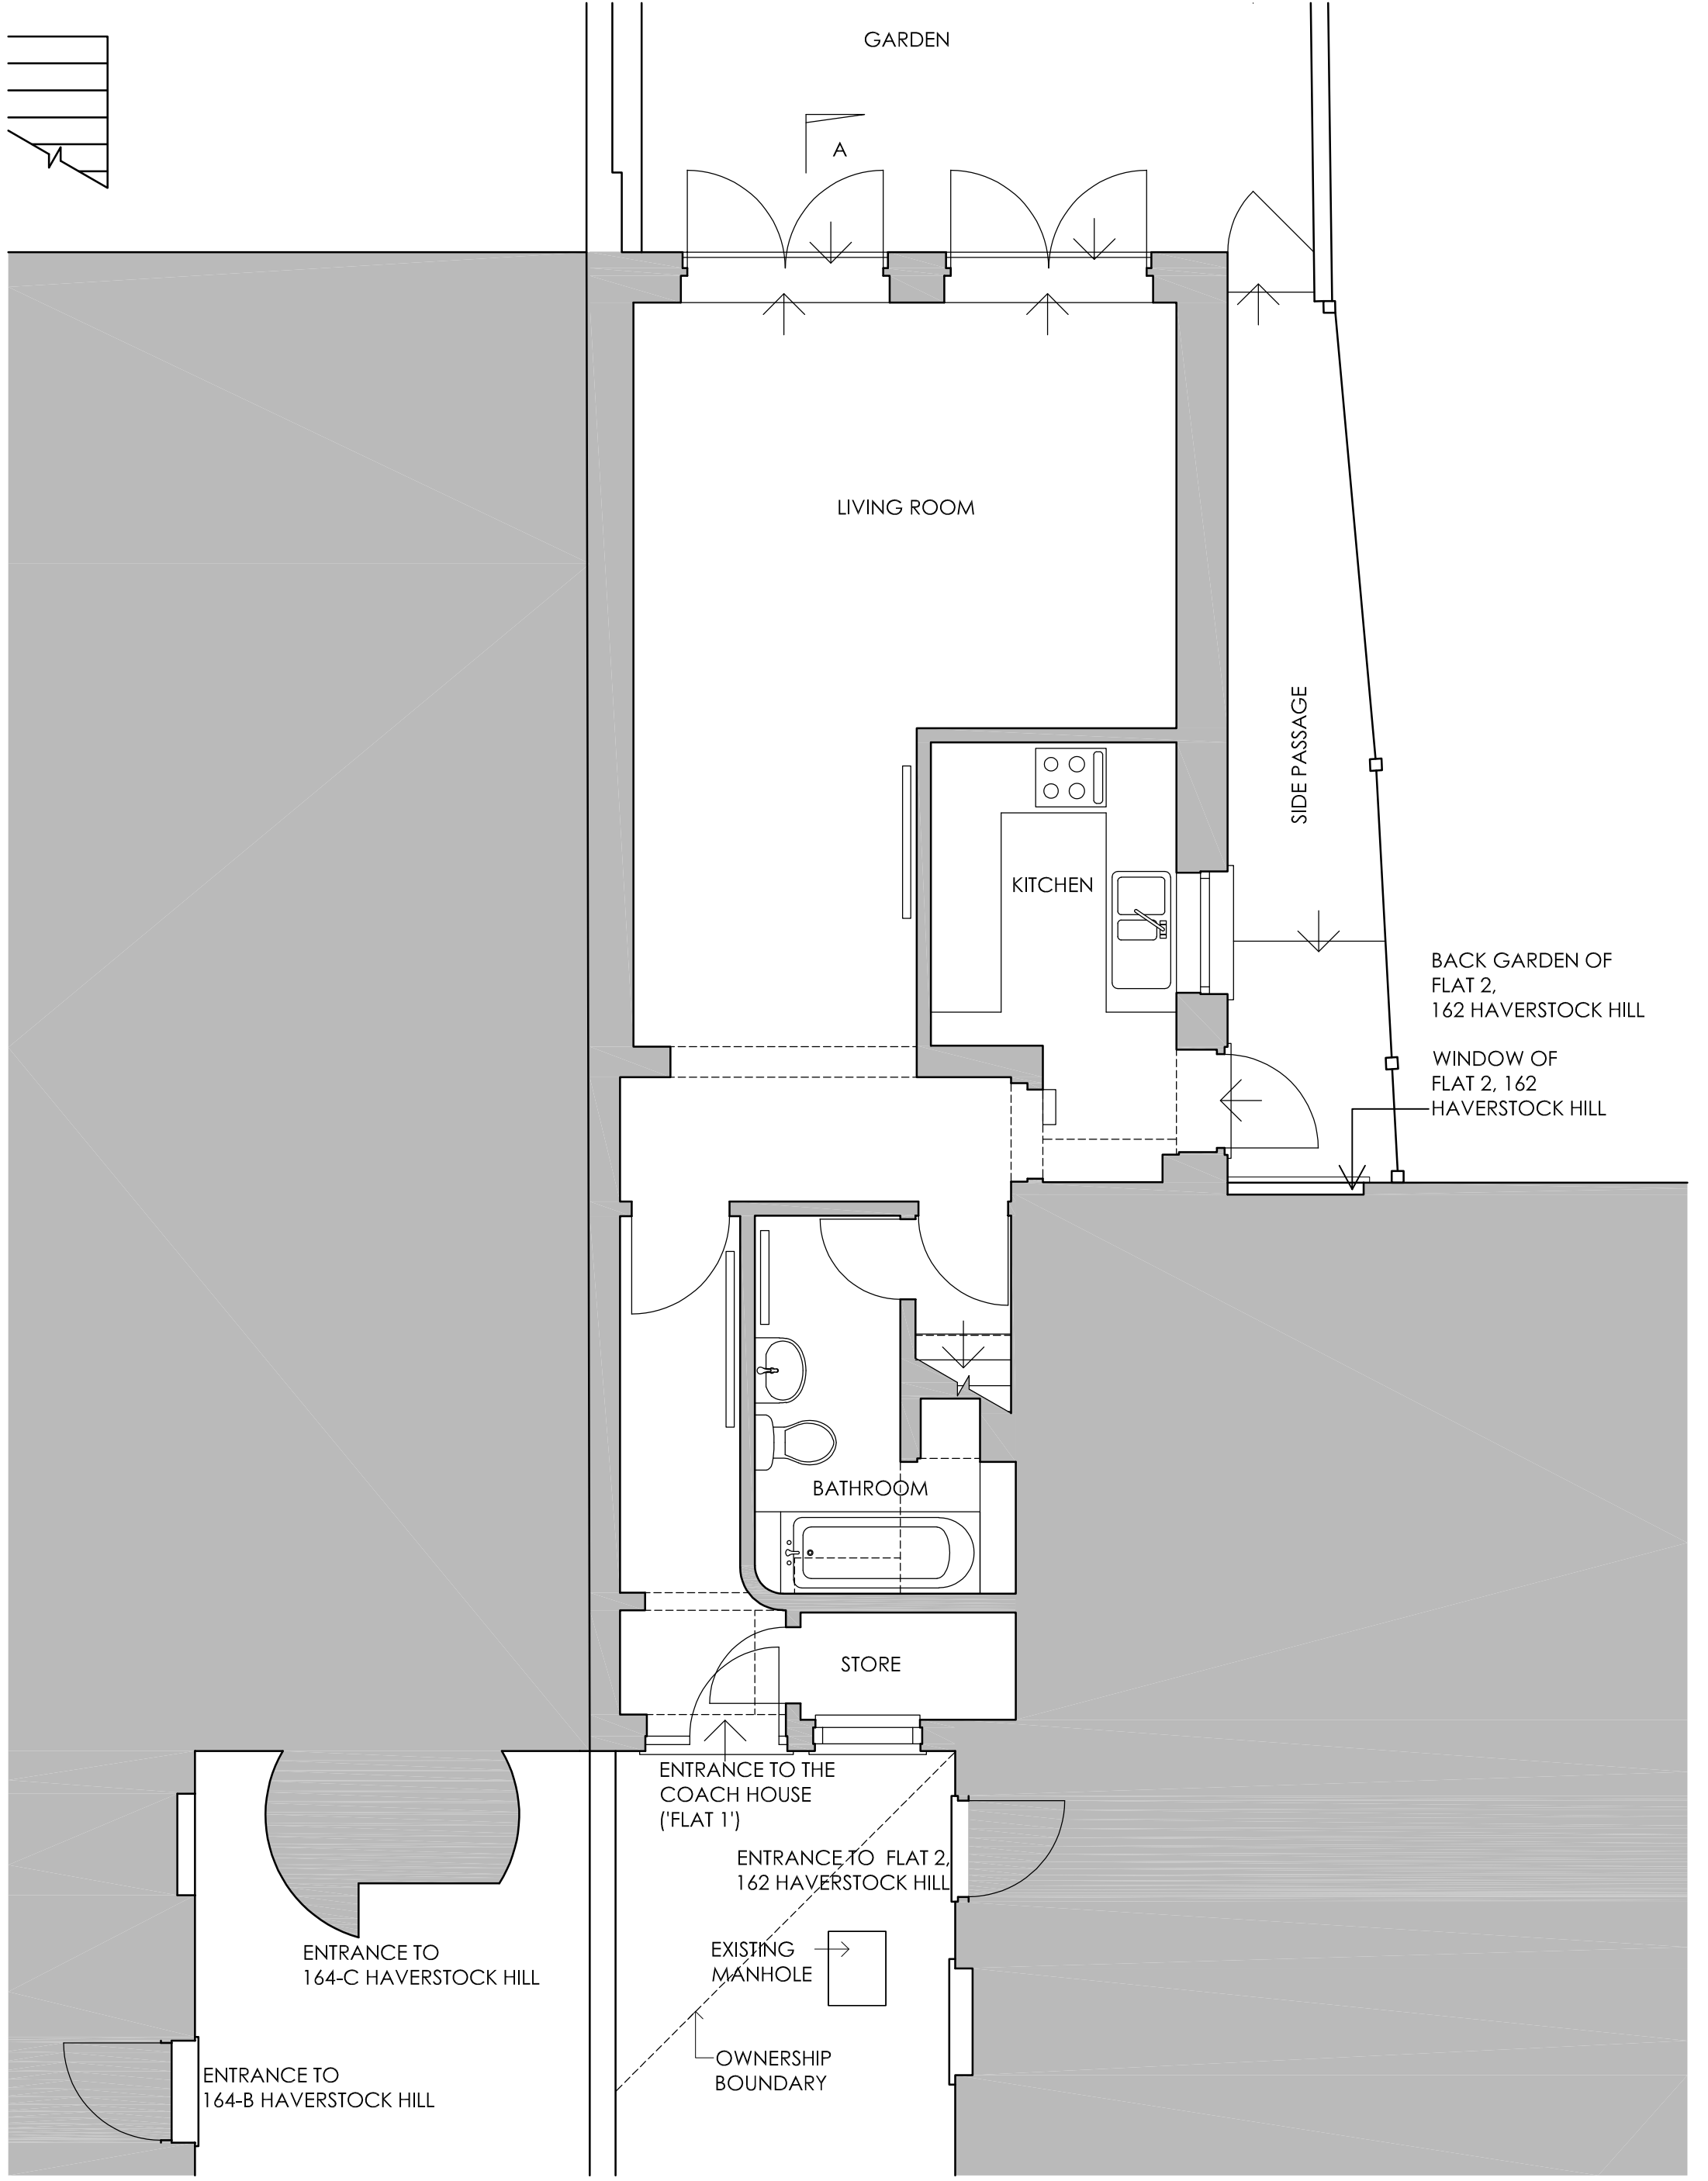

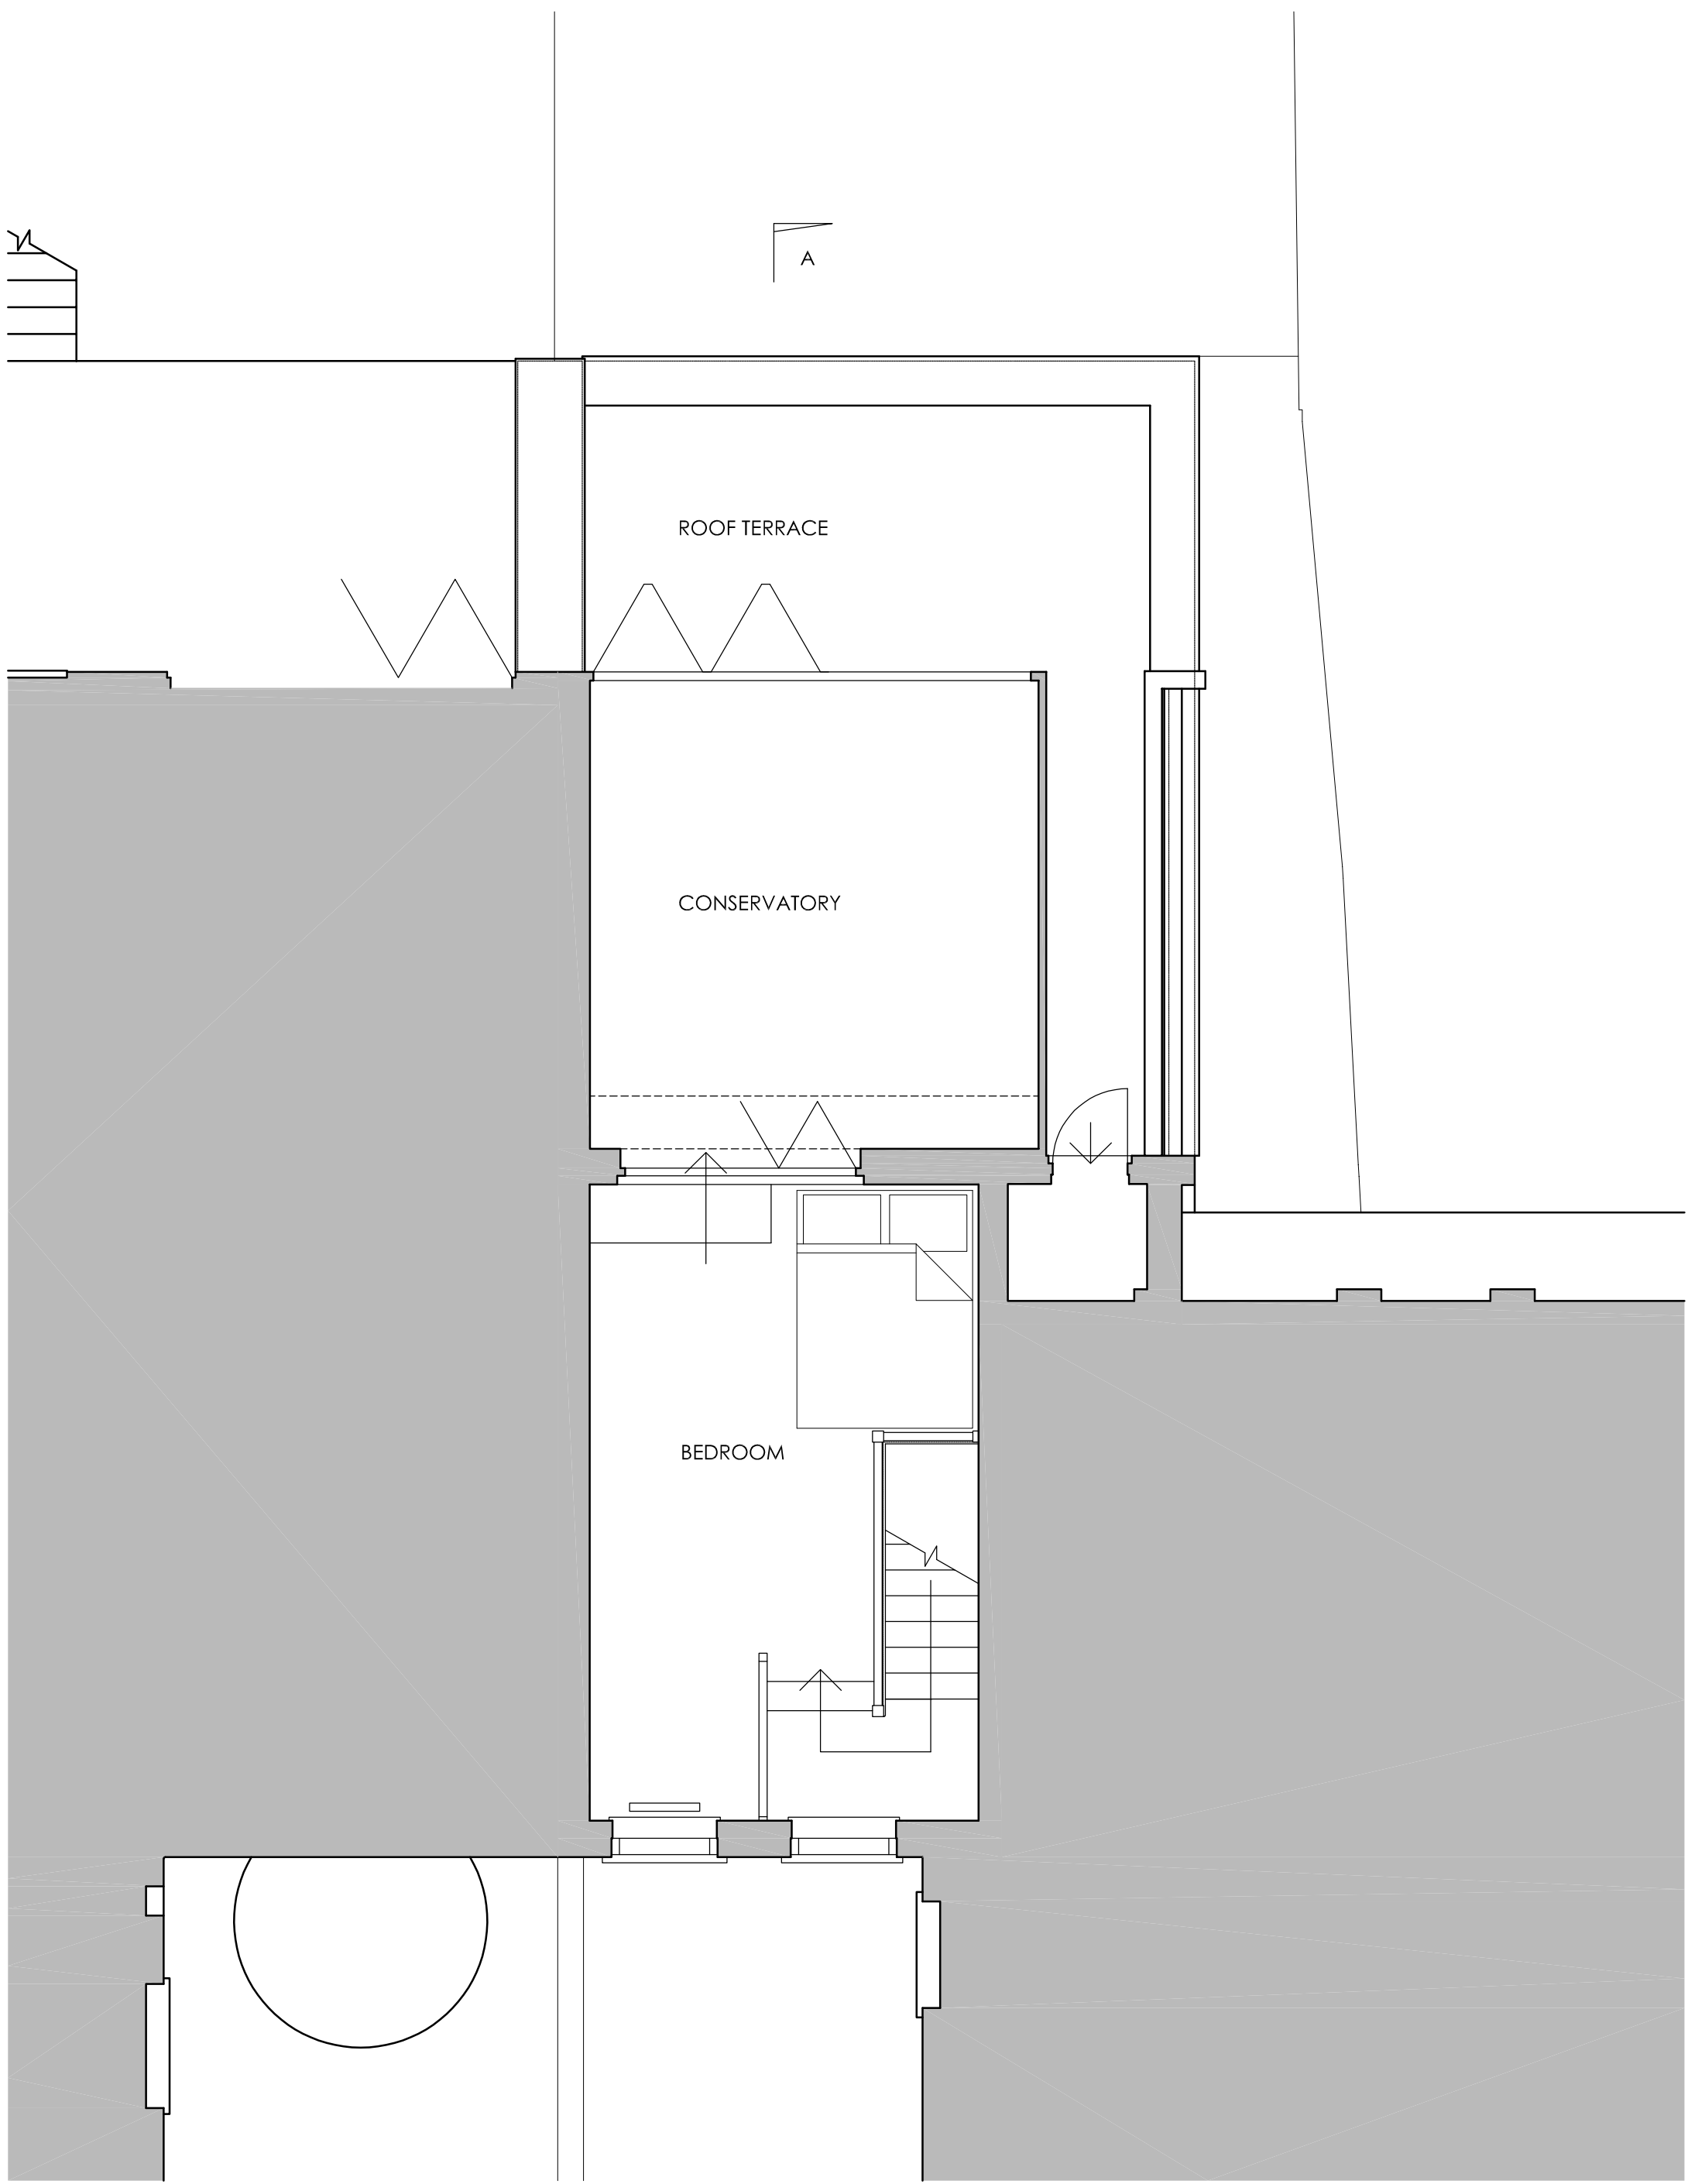

Drawing: PE-02
Number: 17.11.2021
Title: **EXISTING FIRST FLOOR PLAN**


Phase: Planning Application
Scale: 1:50 @ A3

EDWARDS RENSEN ARCHITECTS

www.edwards-ensen-architects.co.uk


020 3227 0122

Issue Date: 17.11.2021
Revision: -
Comments: -

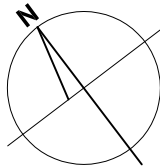

0 500mm 2.5mm

Project: Corrie & Hughes
Client: The Coach House
Address: 162 Haverstock Hill
London
NW3 2AT

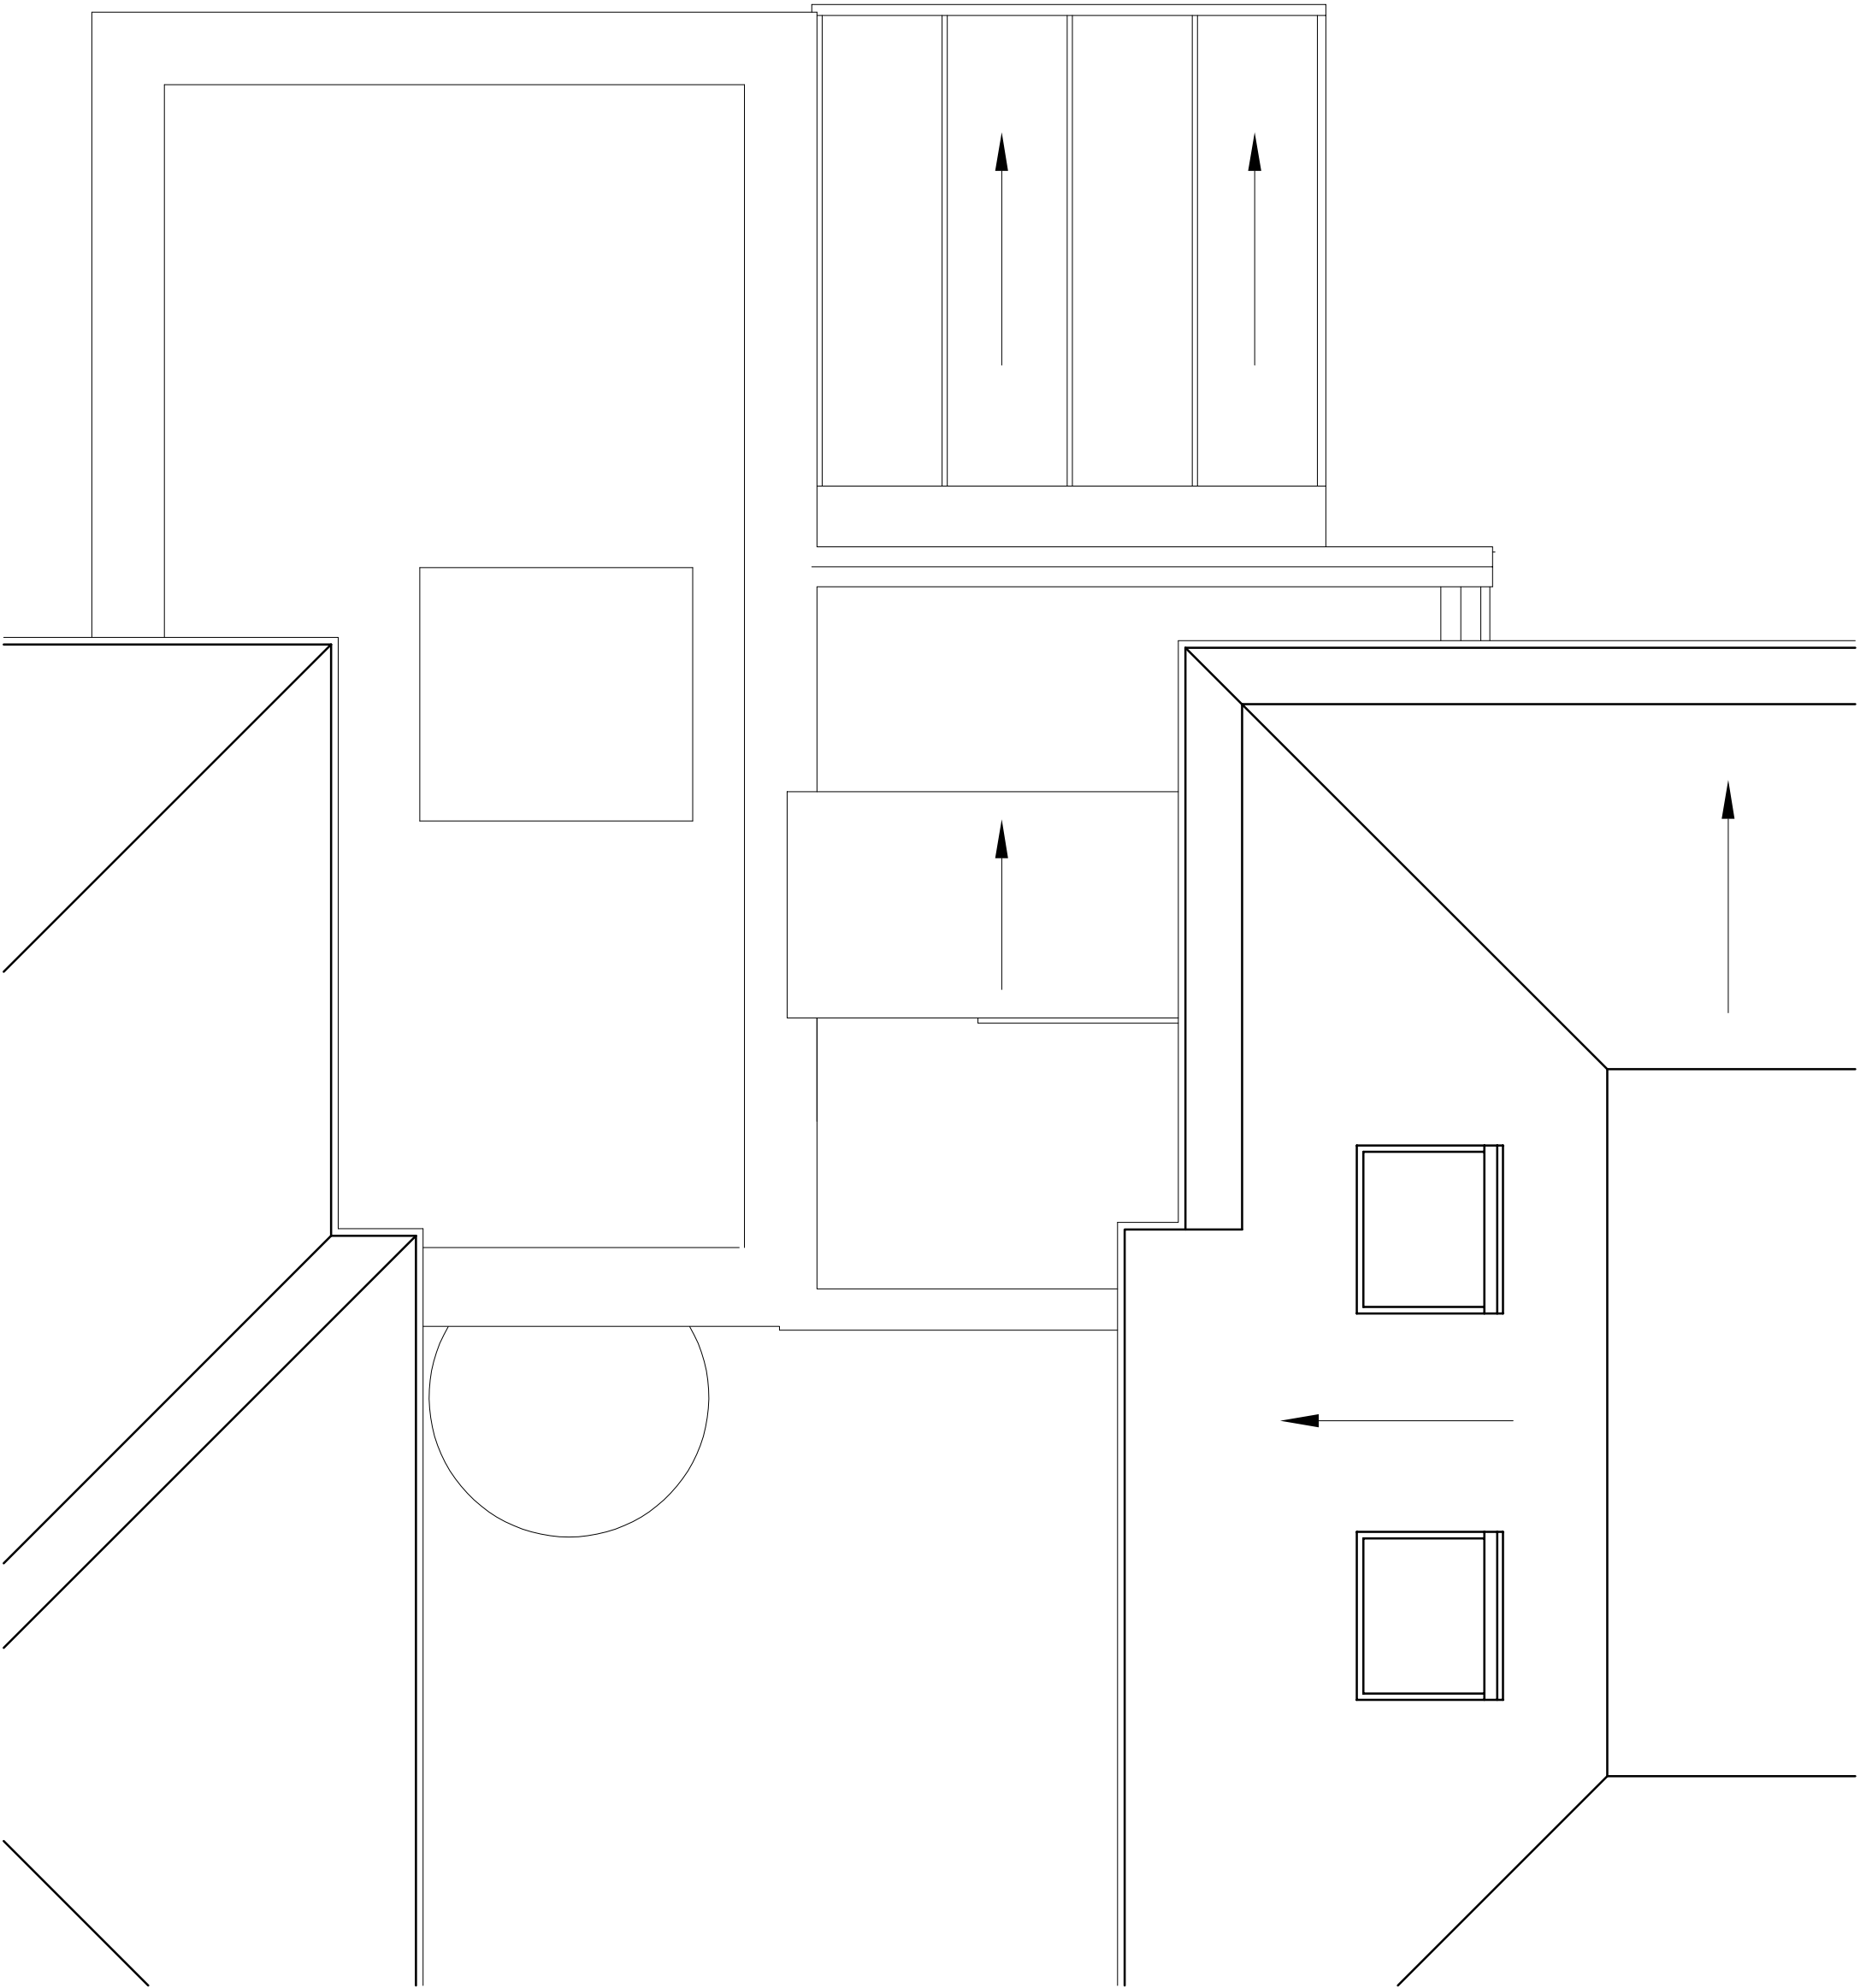

Drawing:
Number:
Title:

PE-03

EXISTING ROOF PLAN

Phase:
Scale:

Planning Application
1:50 @ A3

EDWARDS RENSEN ARCHITECTS

www.edwards-ensen-architects.co.uk

020 3227 0122

Issue Date: Revision: Comments:


17.11.2021 - -

Project:

Client: Corrie & Hughes

Address:

The Coach House
162 Haverstock Hill
London
NW3 2AT

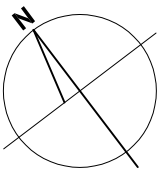

0 500mm 2.5mm



Drawing:

Number:

Title:

Phase:

Scale:

EDWARDS RENSEN ARCHITECTS

www.edwards-rensen-architects.co.uk

PE-04

EXISTING SECTION A

Planning Application

1:50 @ A3

ST

020 3227 0122

Issue Date: Revision: Comments:

17.11.2021 -

Project:

Client:

Address:

Corrie & Hughes

The Coach House
162 Haverstock Hill
London

2.5mm

500mm

10

020 3227 0122





Drawing: PE-06
Number: 17.11.2021
Title: **EXISTING BACK ELEVATION**

Phase: Planning Application
Scale: 1:50 @ A3

EDWARDS RENSEN ARCHITECTS


www.edwards-ensen-architects.co.uk 020 3227 0122

Issue Date: Revision: Comments:
17.11.2021 - -

Project: Corrie & Hughes
Client:

Address: The Coach House
162 Haverstock Hill
London
NW3 2AT

0 500mm 2.5mm

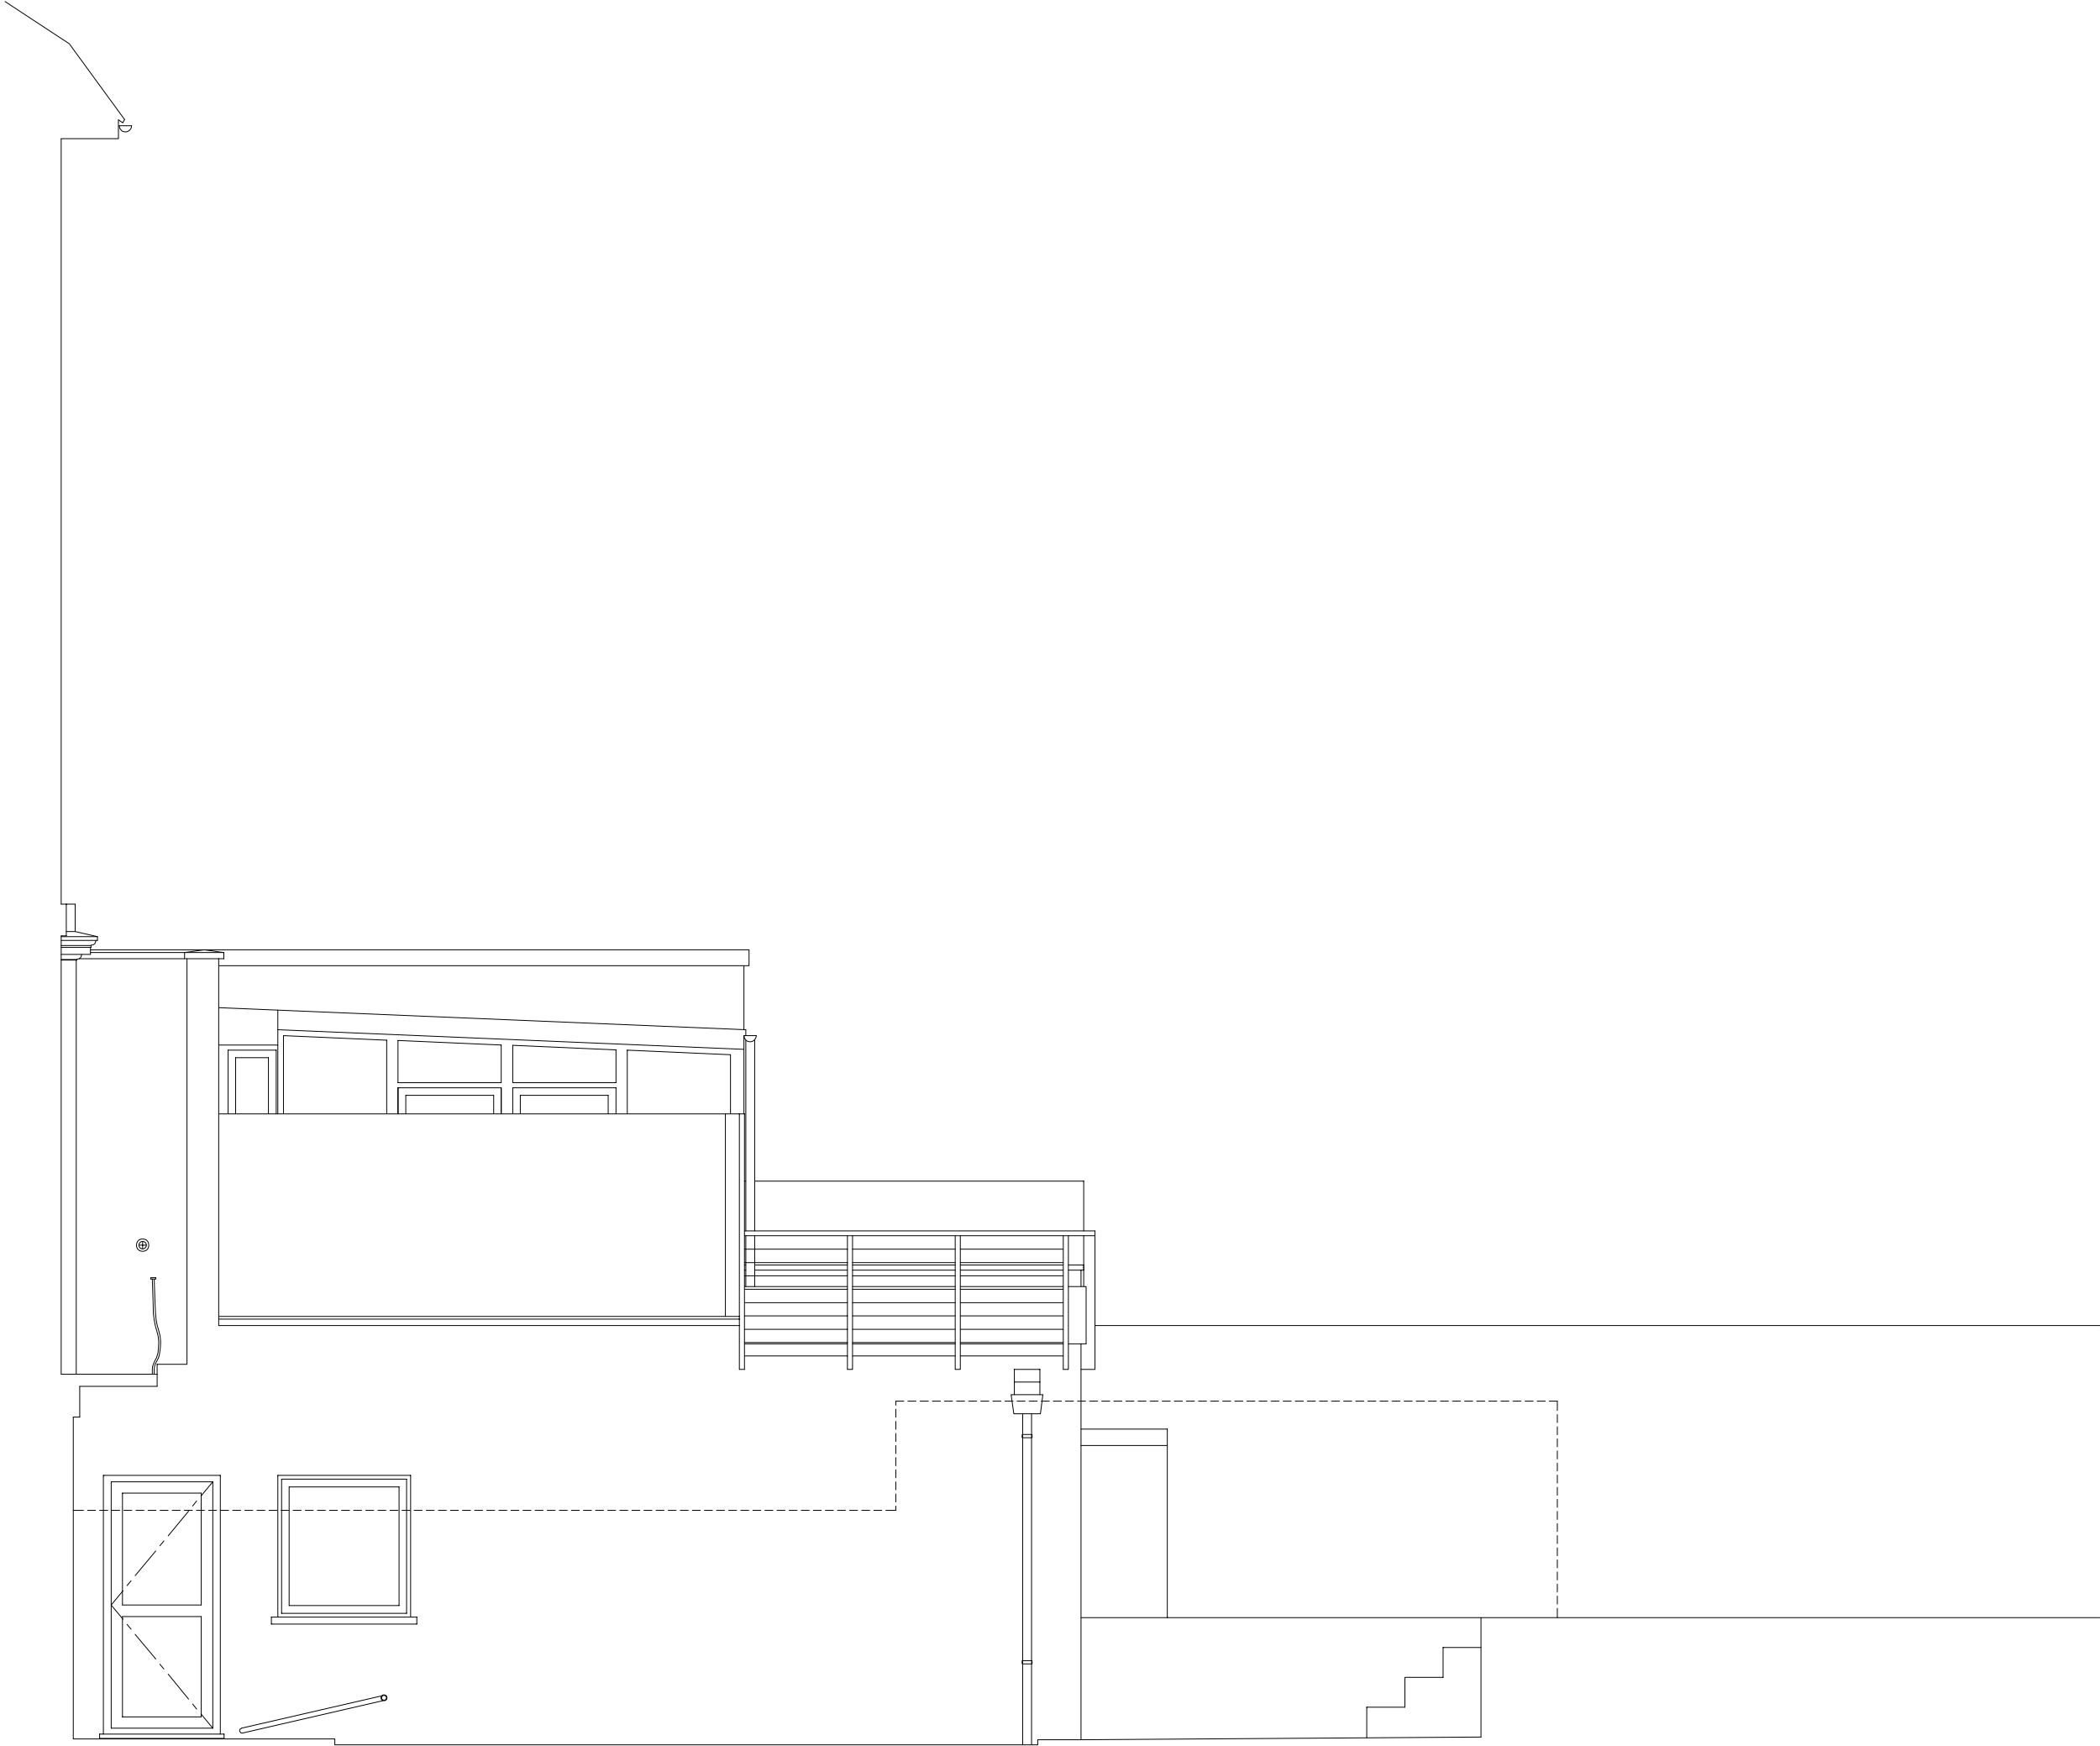

Drawing:	Issue Date: Revision: Comments:			Project:	
Number:	PE-07	17.11.2021	-	-	Client:
Title:	EXISTING SIDE ELEVATION				Address:
Phase:	Planning Application				
Scale:	1:50 @ A3				
EDWARDS RENSEN ARCHITECTS					0
www.edwards-rensens-architects.co.uk					
020 3227 0122					
					500mm
					2.5mm