



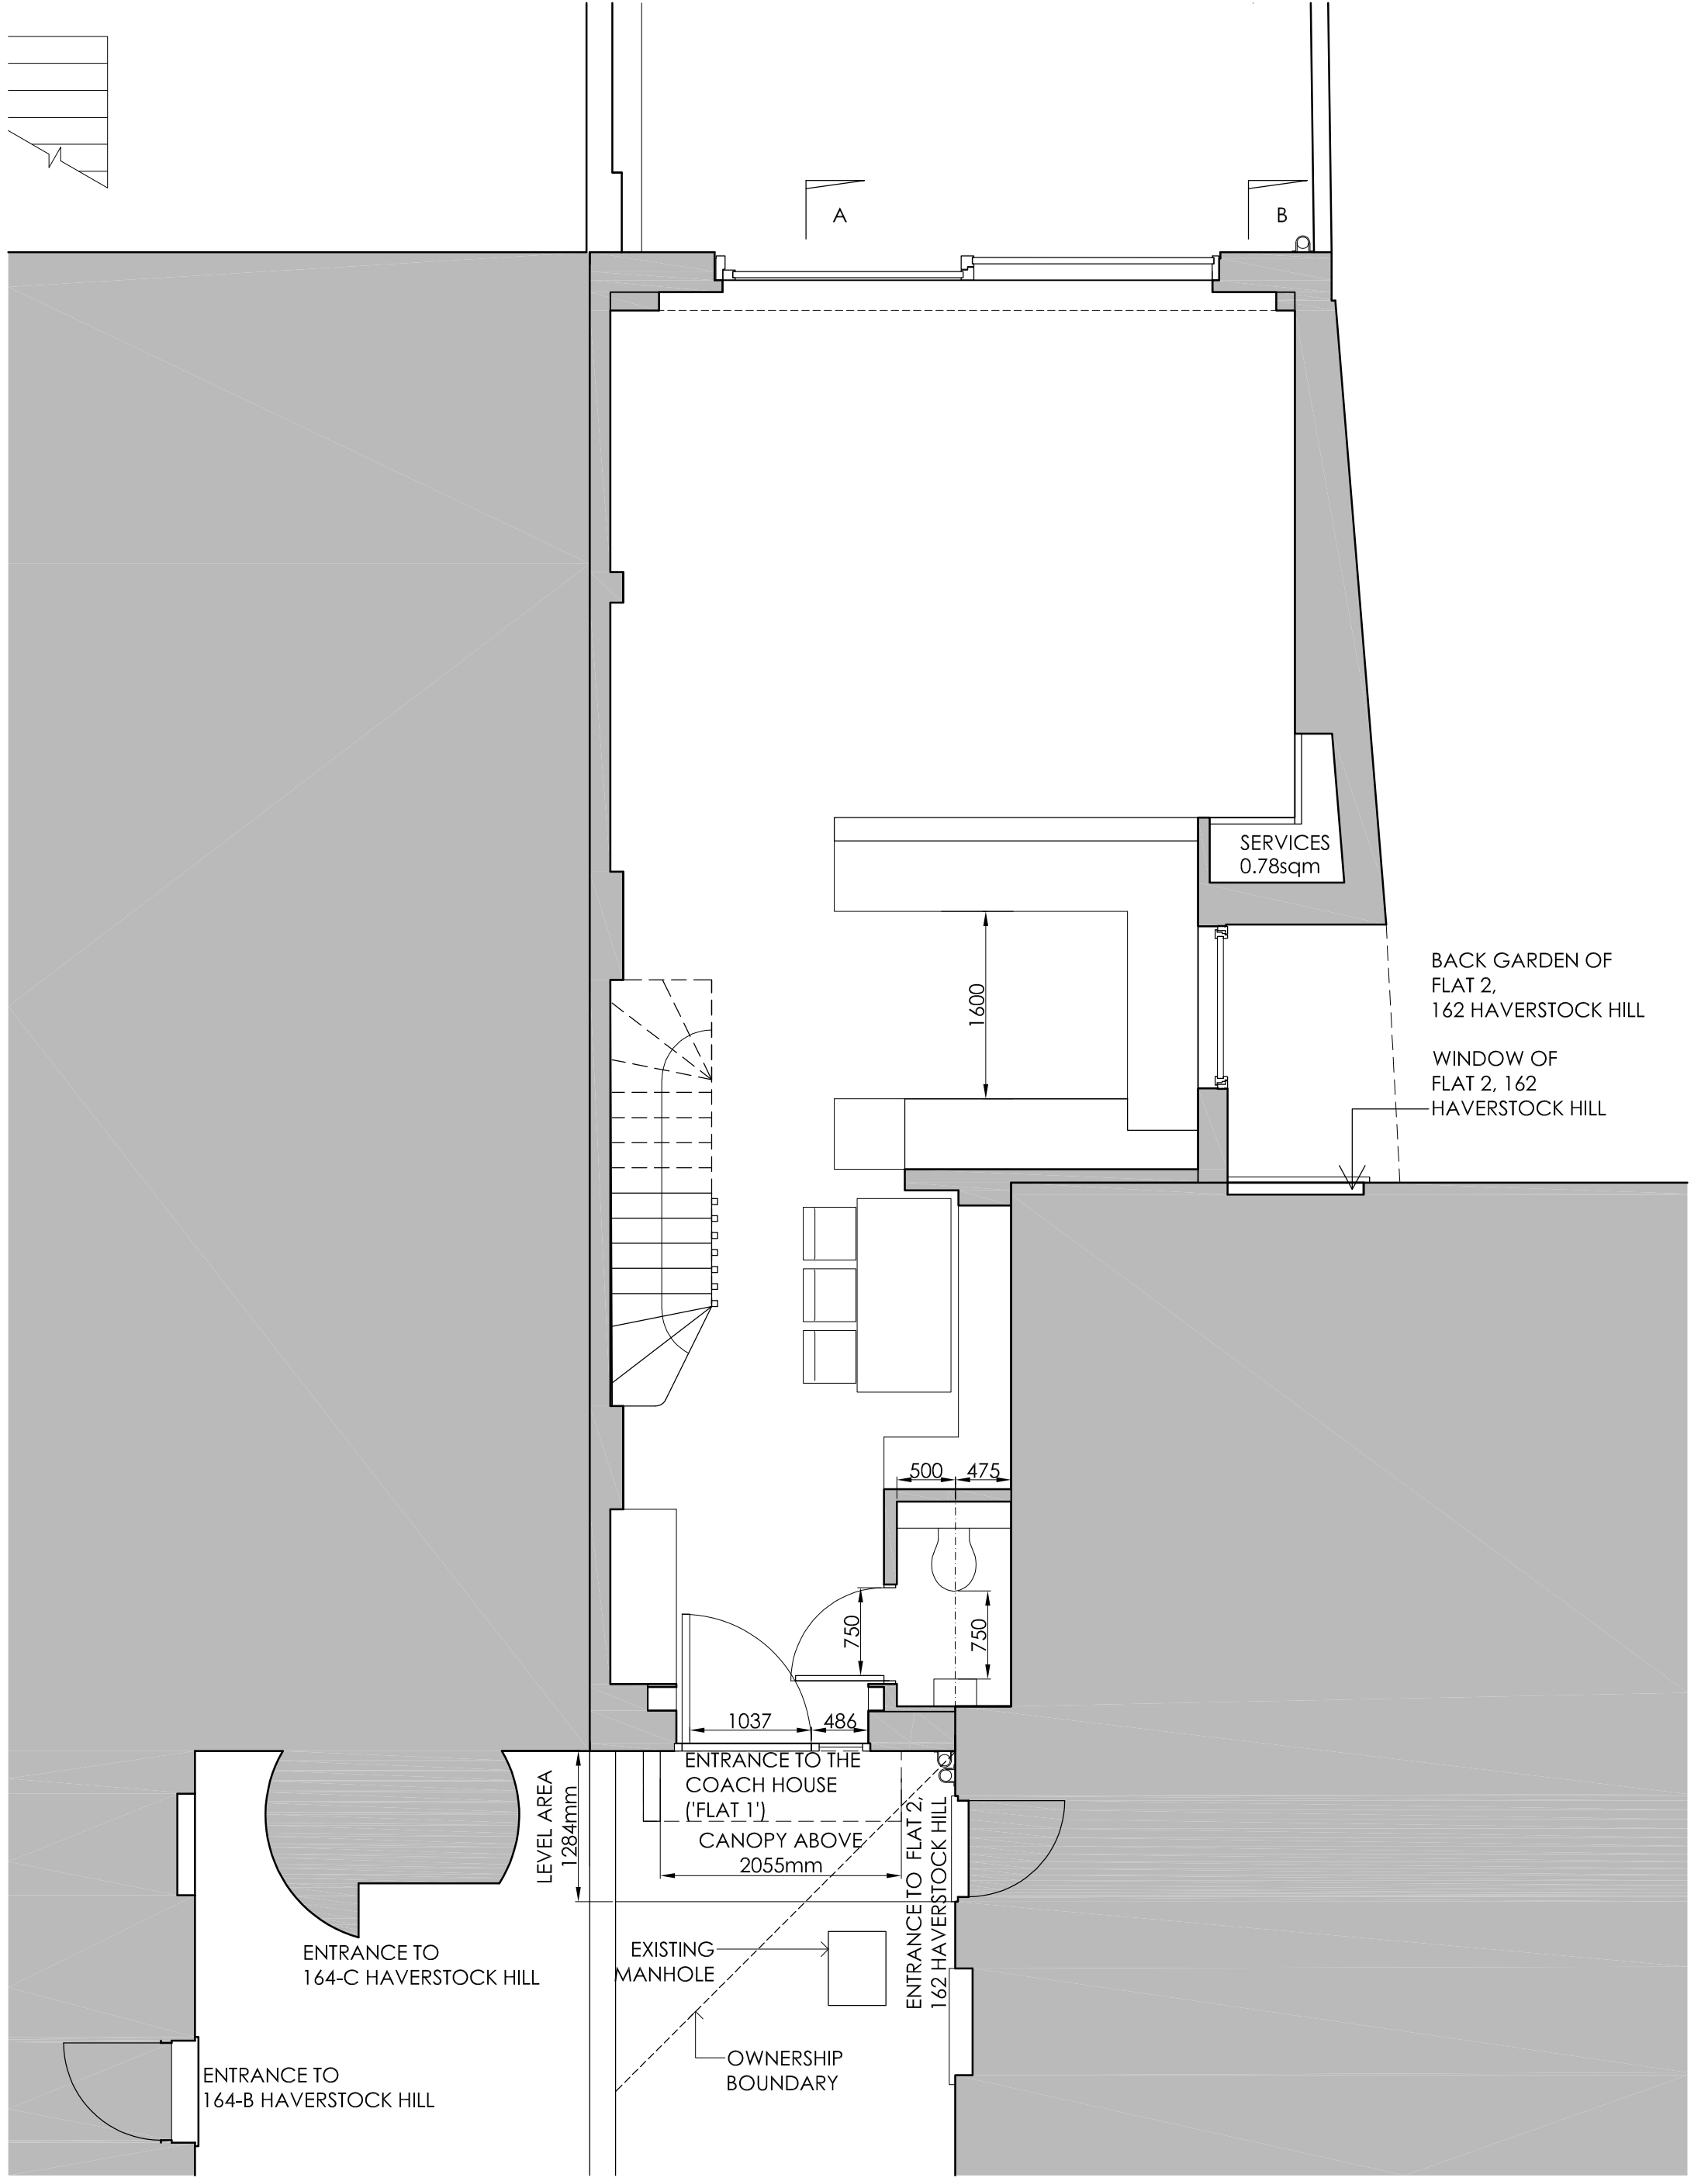

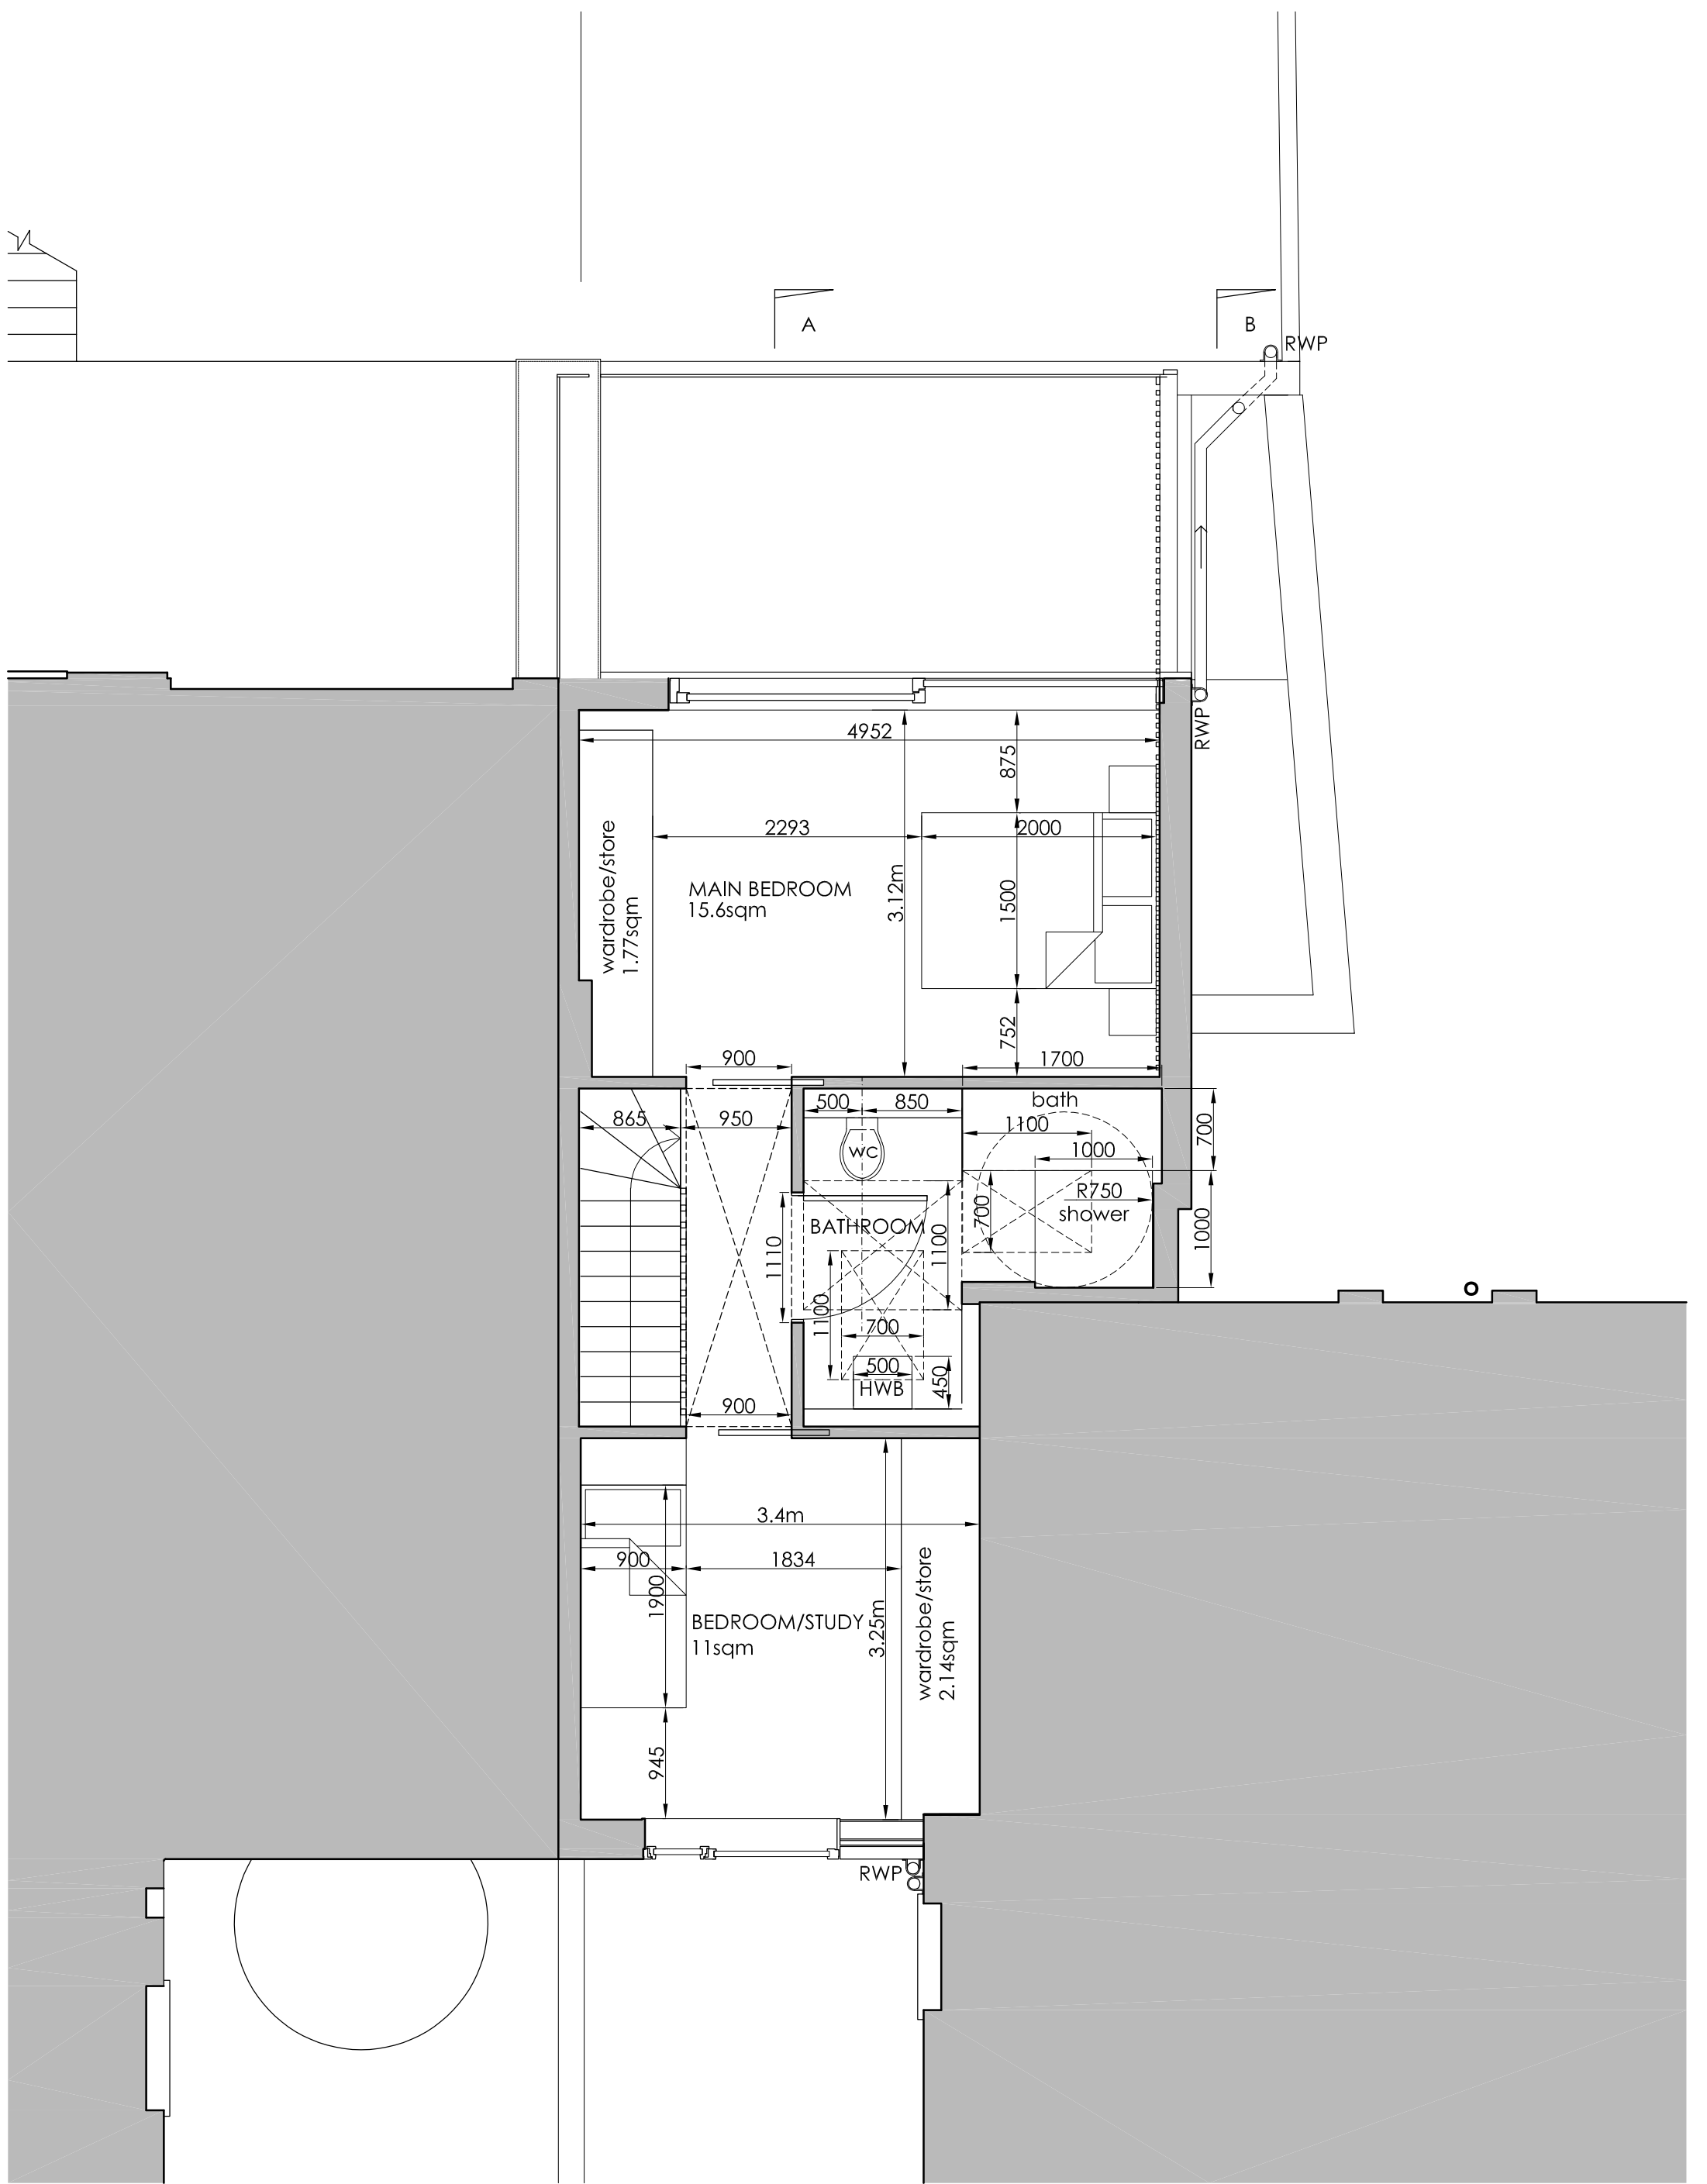

Drawing: PP-02
Number: 17.11.2021
Title: **PROPOSED FIRST FLOOR PLAN**

Phase: Planning Application
Scale: 1:50 @ A3


EDWARDS RENSEN ARCHITECTS

www.edwards-rensen-architects.co.uk


020 3227 0122

Issue Date: Revision: Comments:
17.11.2021 - -


Project: Corrie & Hughes
Client: The Coach House
Address: 162 Haverstock Hill
London
NW3 2AT

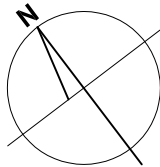


0 500mm 2.5mm

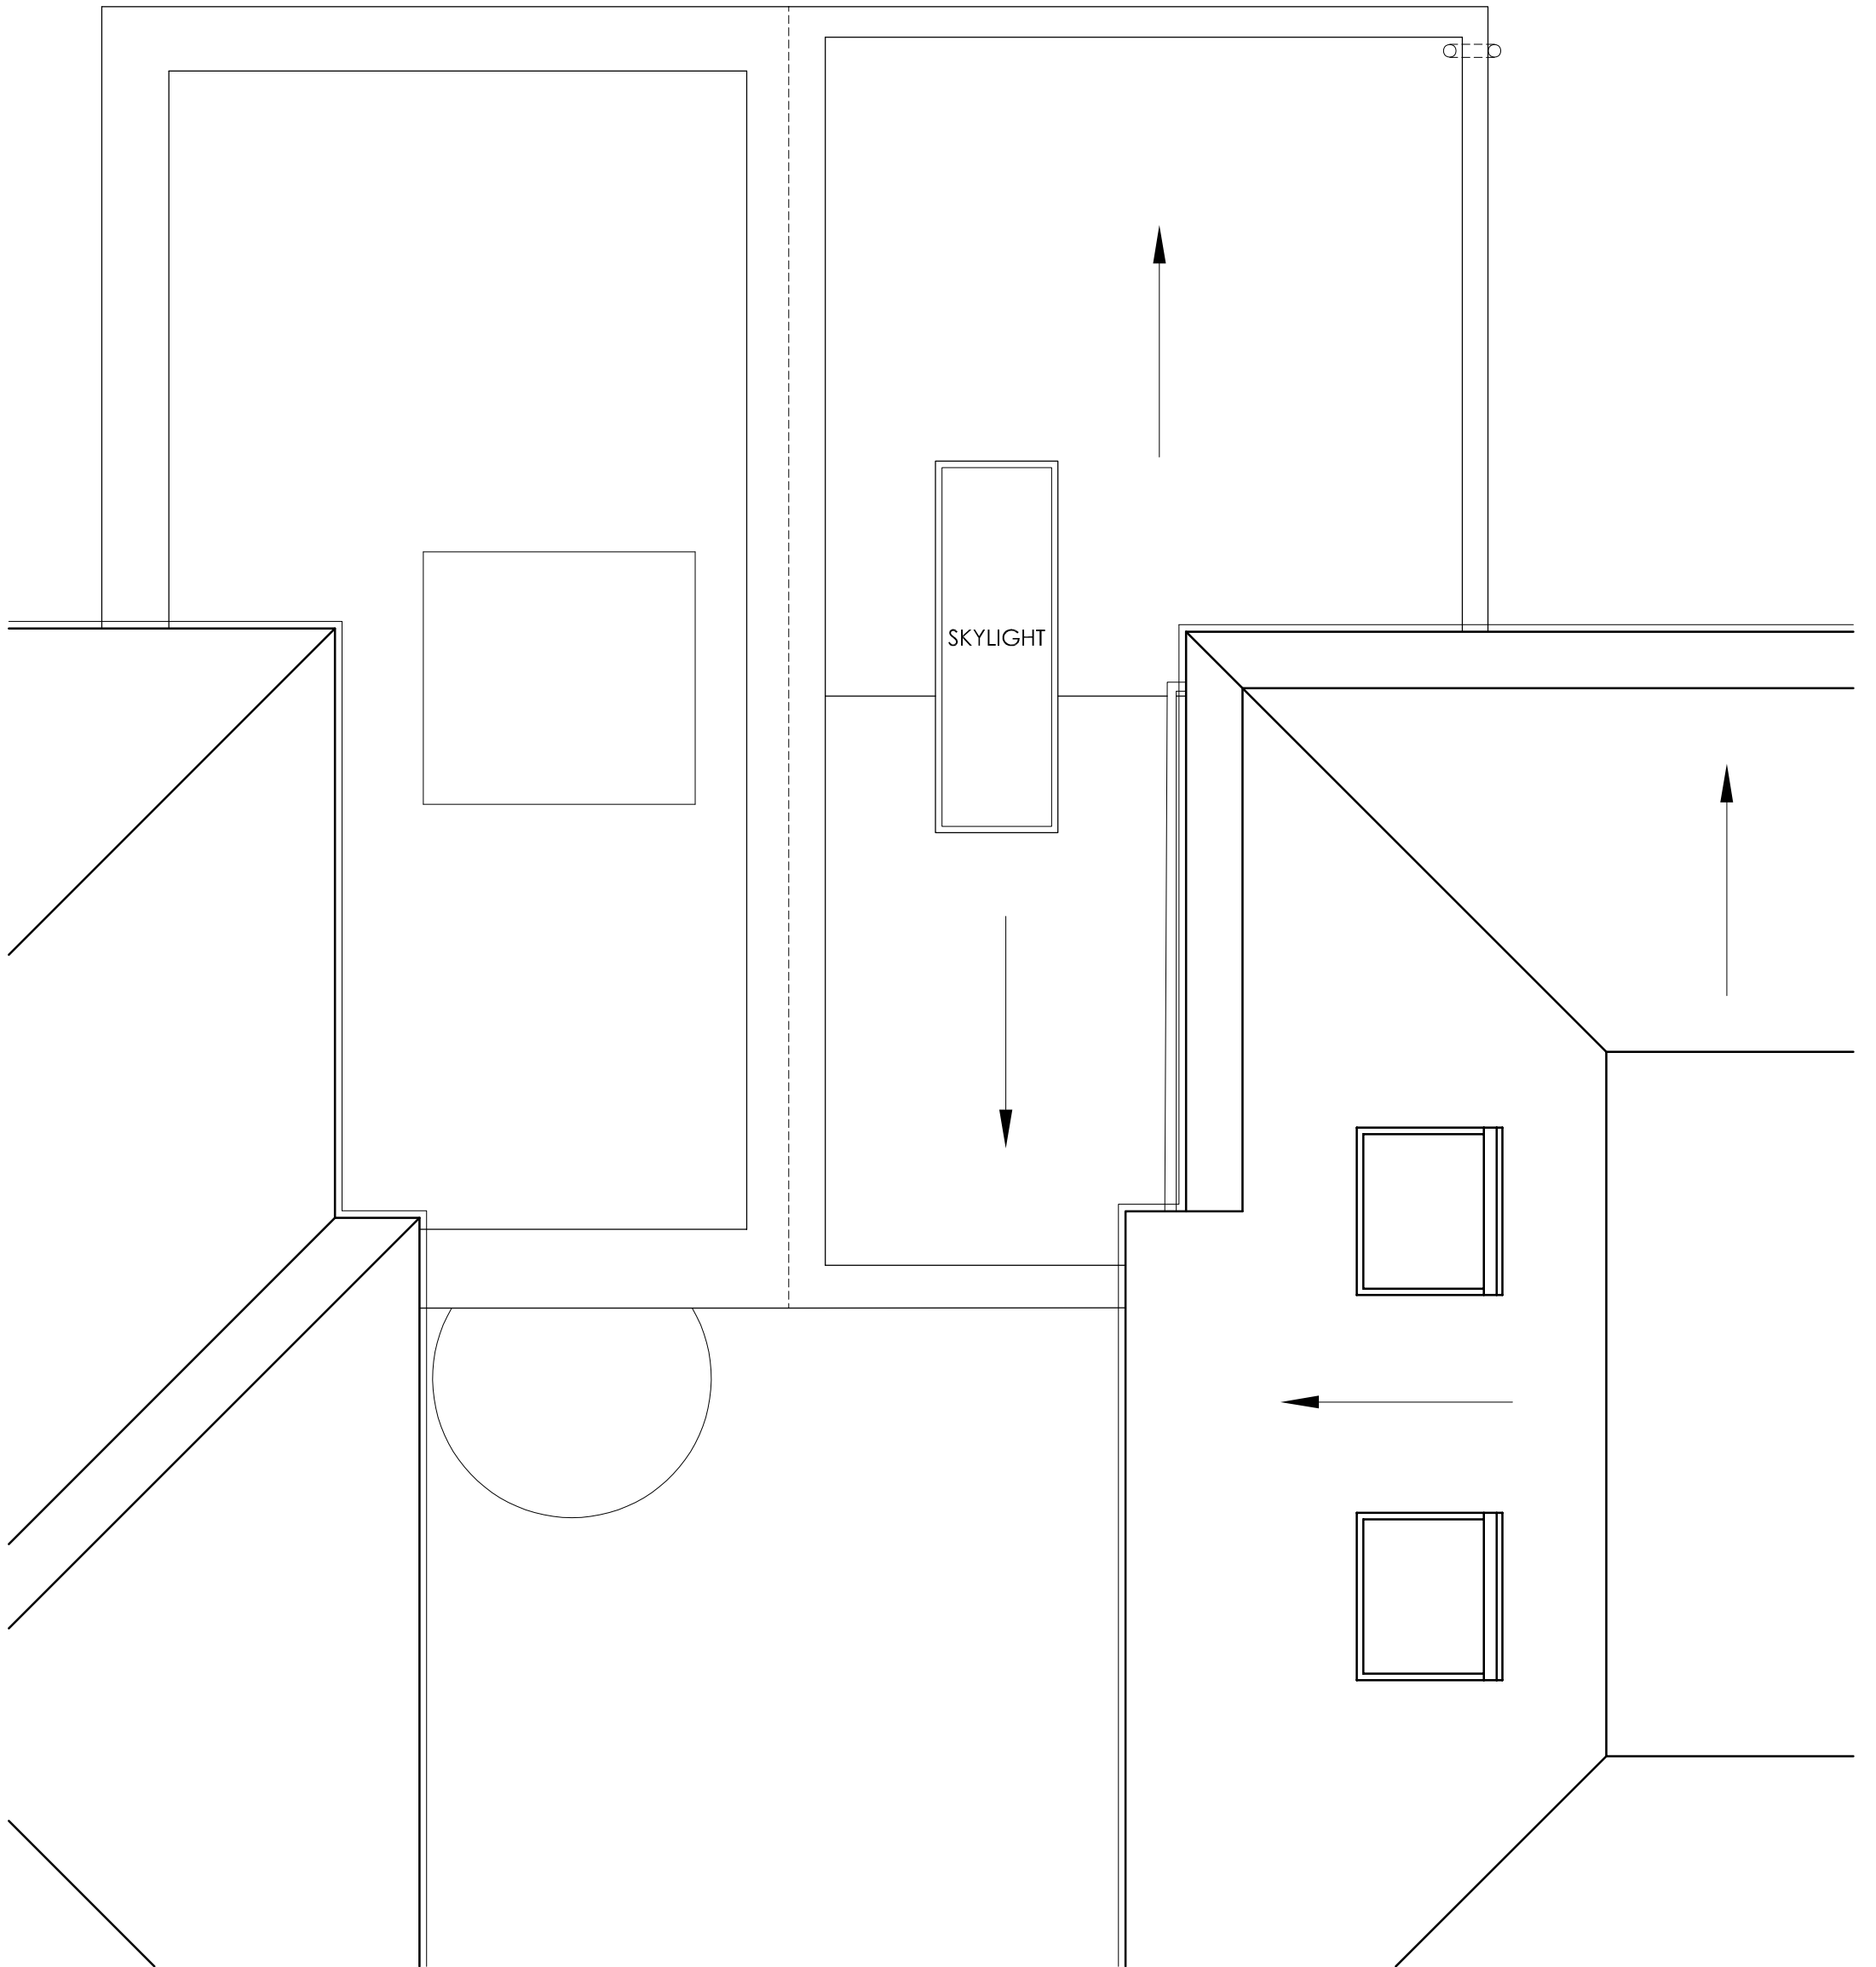

Project:	
Client:	Corrie & Hughes
Address:	The Coach House 162 Haverstock Hill London NW3 2AT

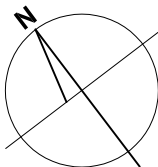

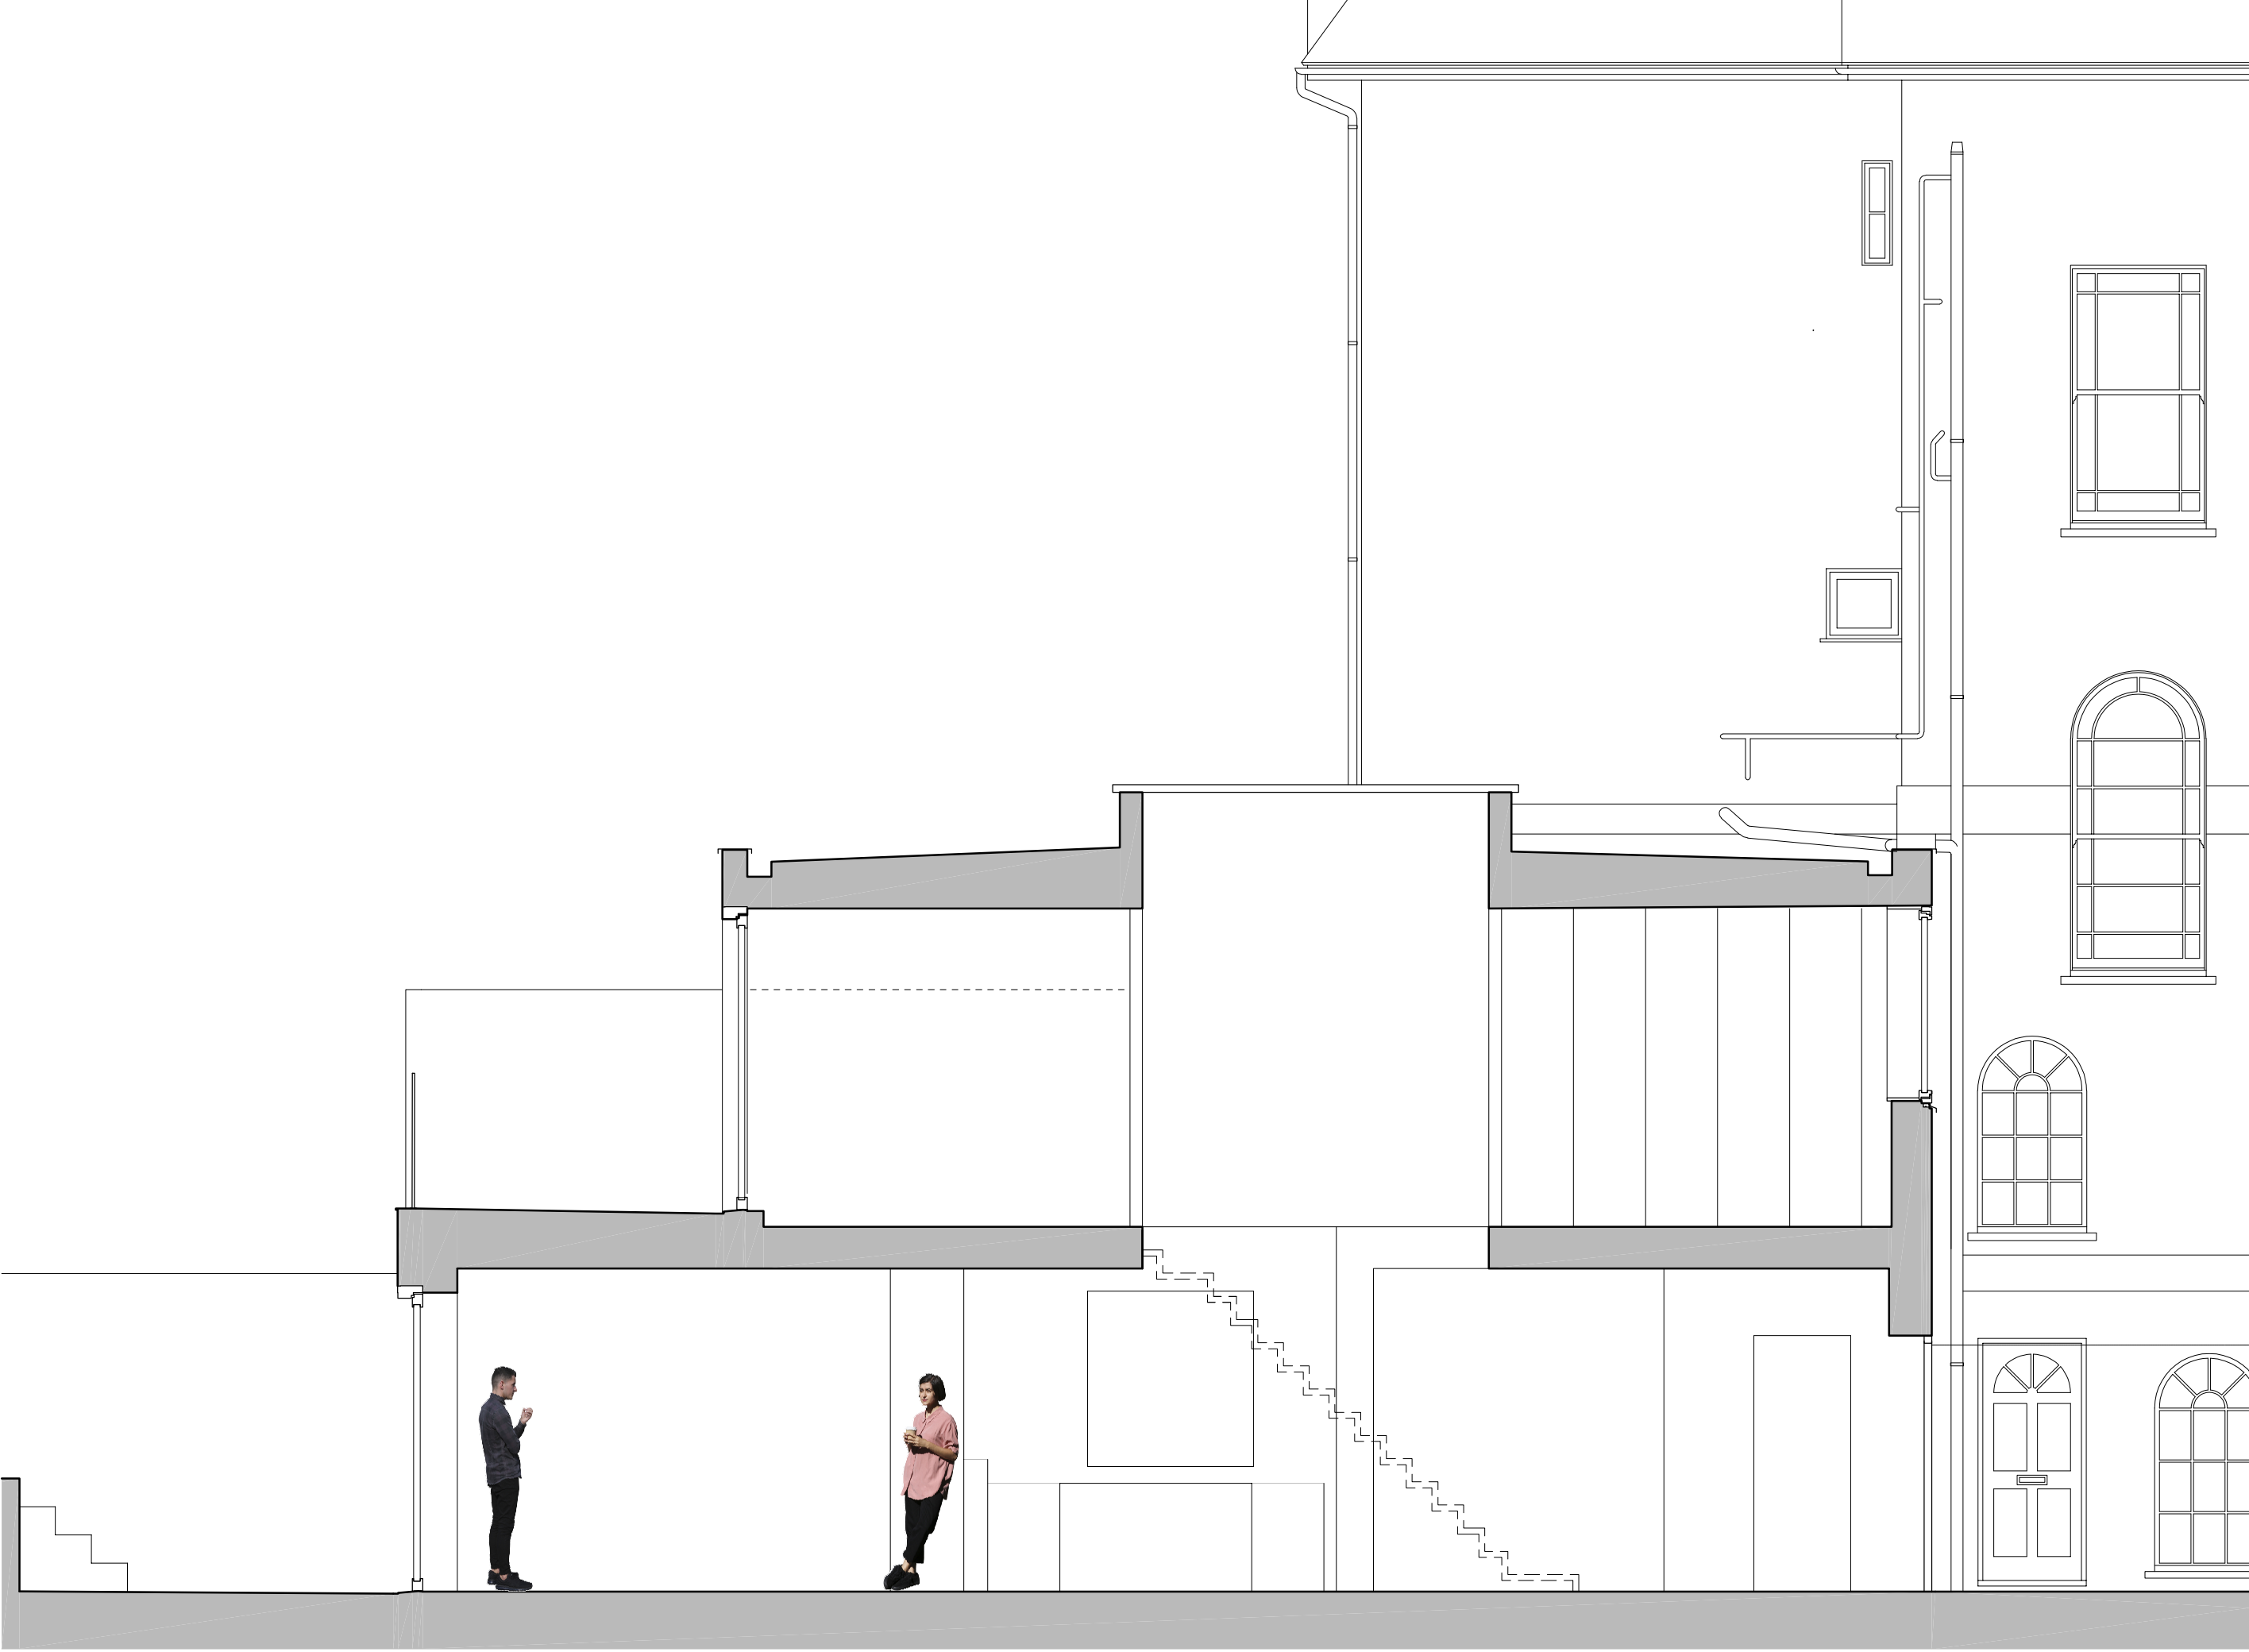

Drawing:	Project:		
Number:	17.11.2021	Revision:	Comments:
Title:	Corrie & Hughes		
Phase:	The Coach House		
Scale:	162 Haverstock Hill		
EDWARDS RENSEN ARCHITECTS			NW3 2AT
www.edwards-ensen-architects.co.uk			2.5mm
020 3227 0122			500mm
0			2.5mm



Drawing:
Number: PP-05
Title: **PROPOSED FRONT ELEVATION - STREET VIEW**

Phase: Planning Application
Scale: 1:50 @ A3

EDWARDS RENSEN ARCHITECTS

www.edwards-rensen-architects.co.uk

020 3227 0122

Issue Date: Revision: Comments:
17.11.2021 - -

Project:
Client: Corrie & Hughes


Address: The Coach House
162 Haverstock Hill
London
NW3 2AT

0 500mm

2.5mm

Materials key

- ① Bricks, Randers Tegl Ultima (468 x 108 x 38mm) or similar
- ② Aluminium window
- ③ Aluminium and timber door
- ④ Zinc roof trim.
- ⑤ Metal canopy
- ⑥ Rooflight upstand in background

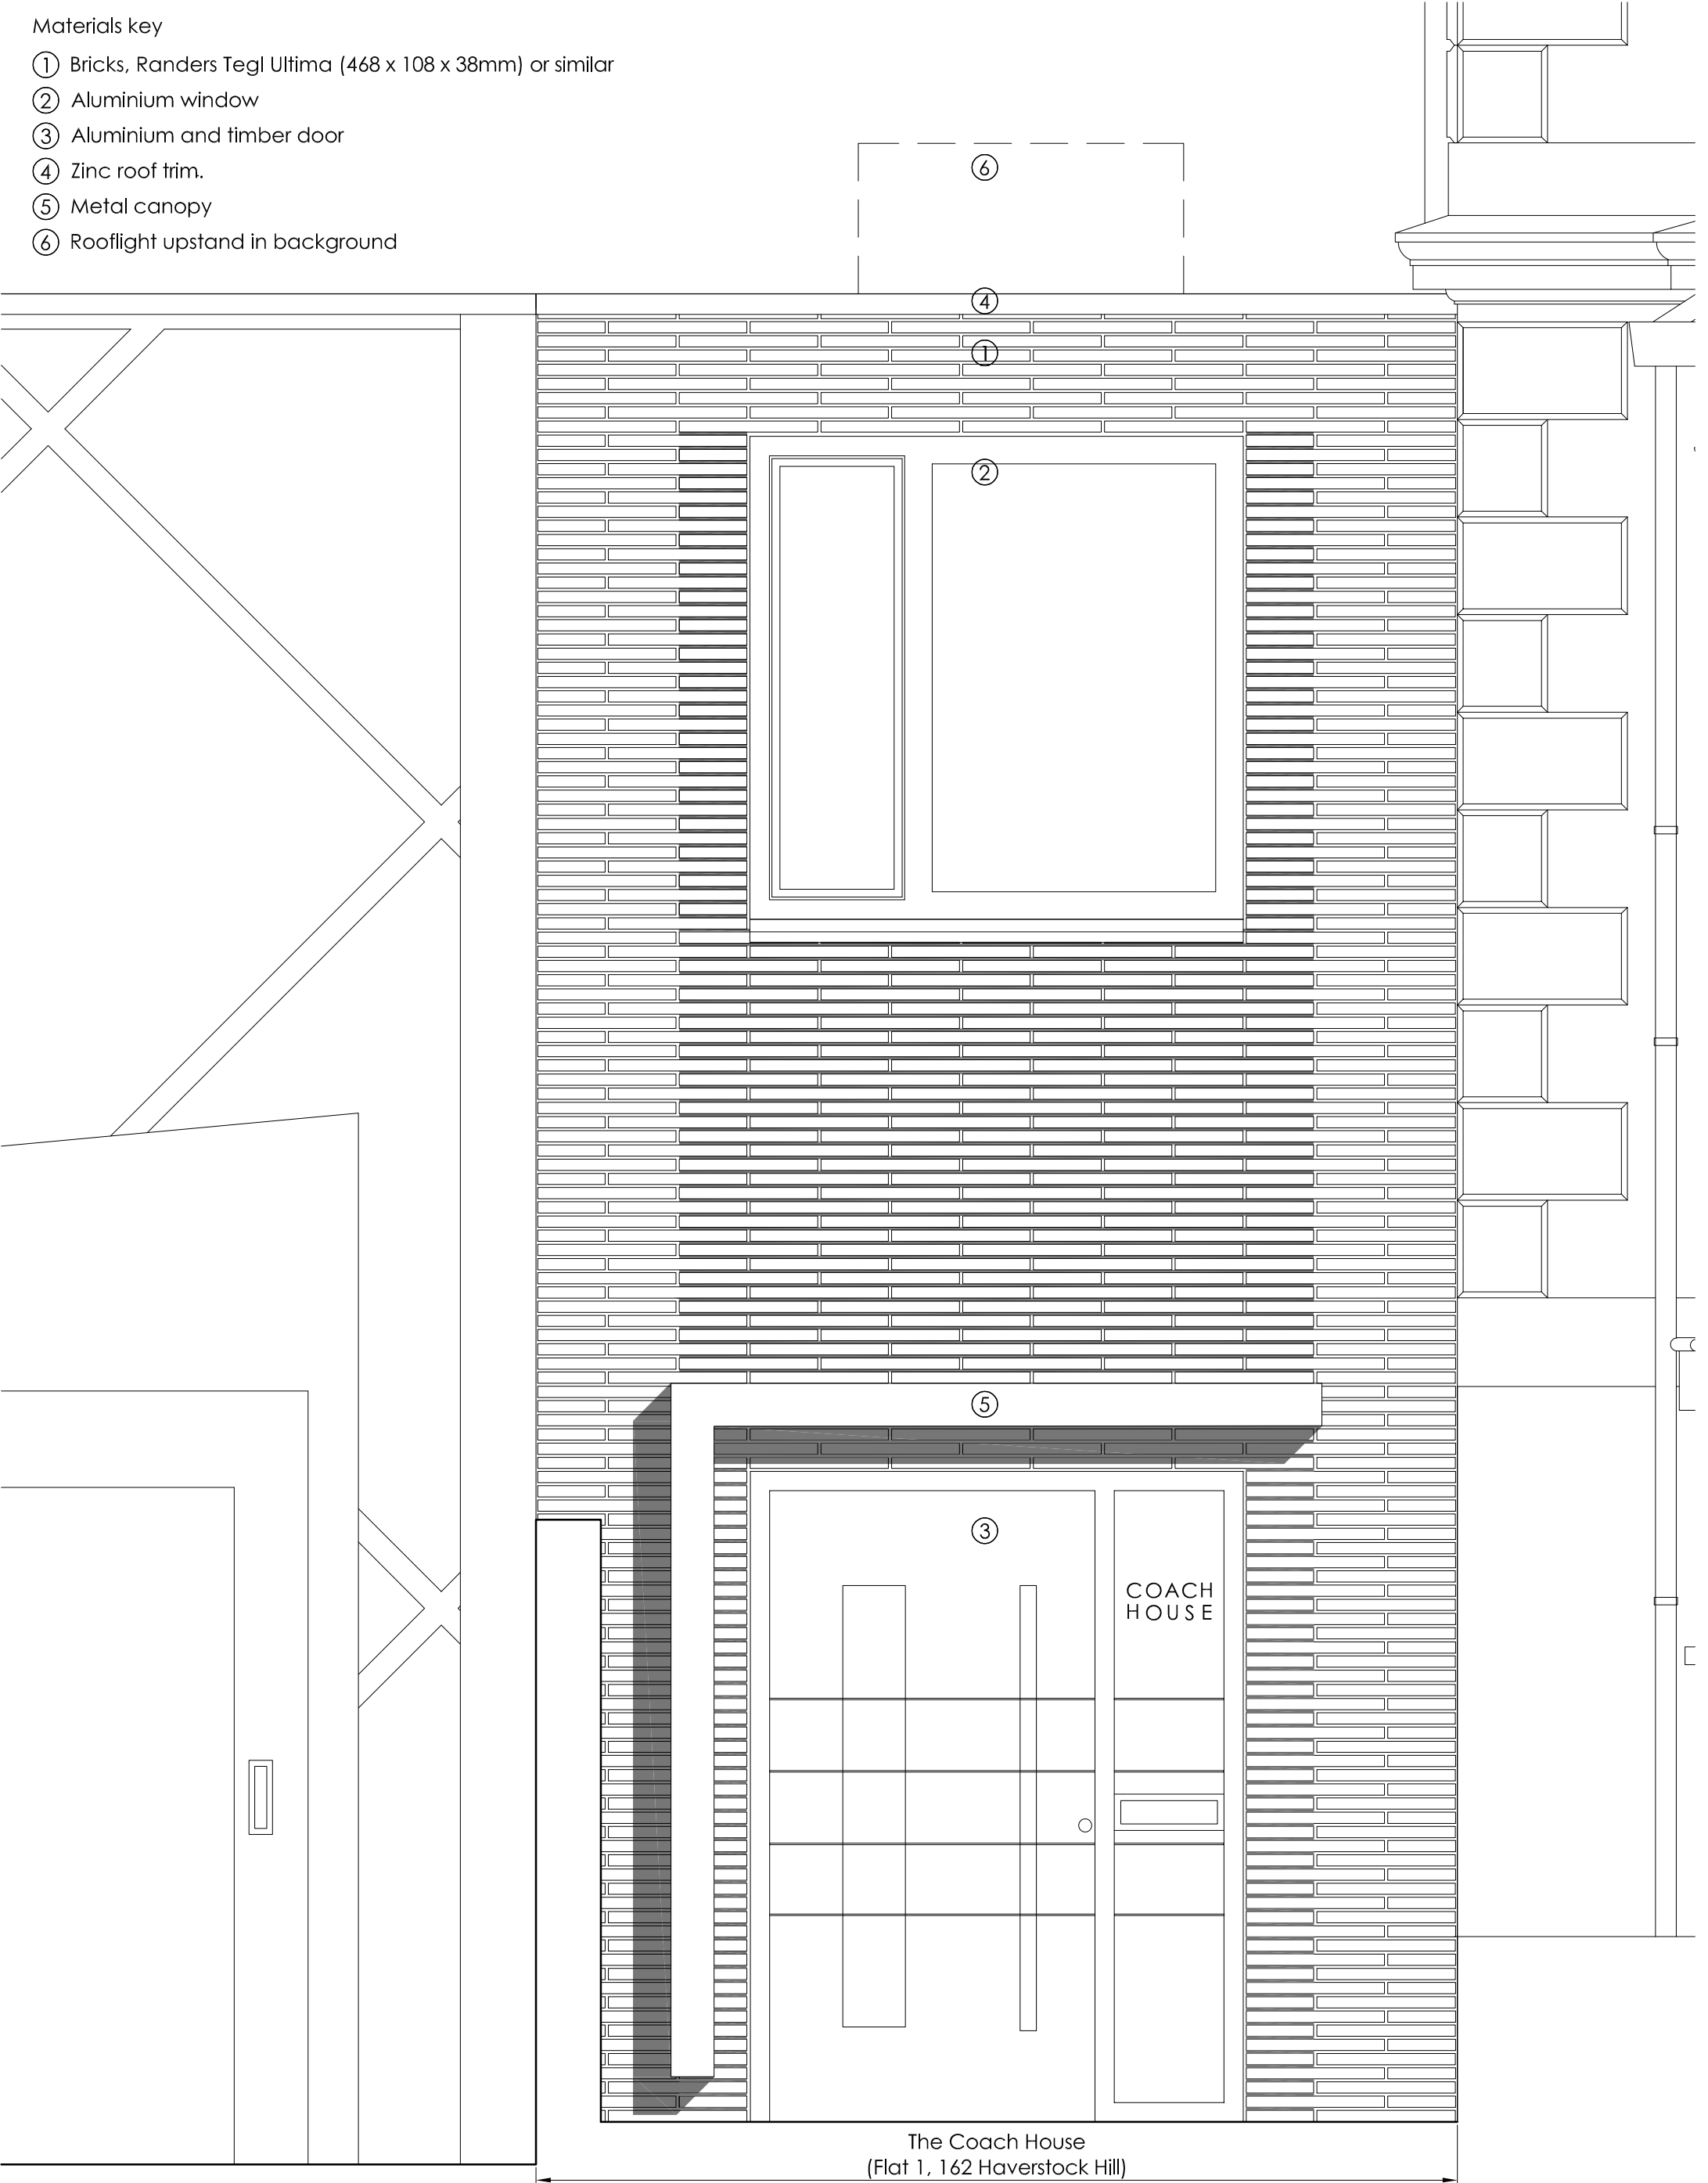

Materials key

- ① Bricks, Randers Tegl Ultima (468 x 108 x 38mm), or similar
- ② Render
- ③ Aluminium windows and doors
- ④ Zinc roof trim
- ⑤ Glass balustrade
- ⑥ Tiled coping
- ⑦ Black RWP
- ⑧ Skylight upstand in background
- ⑨ Render
- ⑩ Stone coping as existing



Drawing: PP-07
Number: 17.11.2021
Title: **PROPOSED BACK ELEVATION**

Issue Date: 17.11.2021
Revision: -
Comments: -

Project: Corrie & Hughes
Client:


Phase: Planning Application
Scale: 1:50 @ A3

Address: The Coach House
162 Haverstock Hill
London
NW3 2AT


EDWARDS RENSEN ARCHITECTS

www.edwards-ensen-architects.co.uk 020 3227 0122

0 500mm 2.5mm

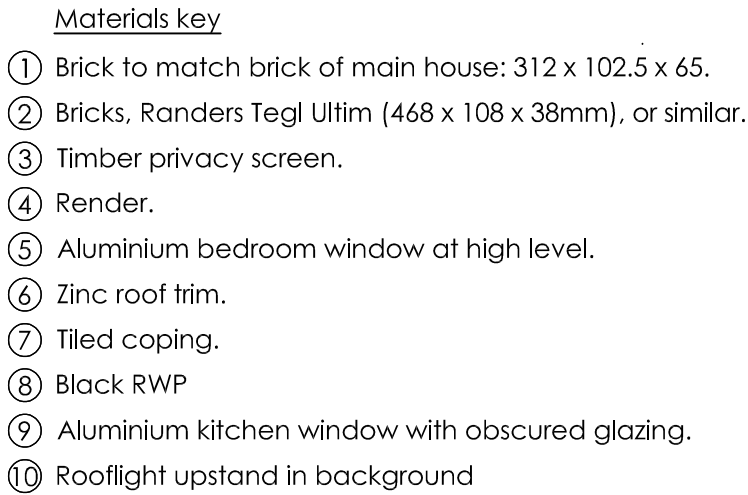

Drawing:	PP-08			Issue Date:	Revision:	Comments:	Project:
Number:	PROPOSED SIDE ELEVATION			17.11.2021	-	-	Client:
Title:							Corrie & Hughes
Phase:	Planning Application						The Coach House 162 Haverstock Hill London NW3 2AT
Scale:	1:50 @ A3						
EDWARDS RENSEN ARCHITECTS							
www.edwards-rensens-architects.co.uk				020 3227 0122	0	500mm	2.5mm

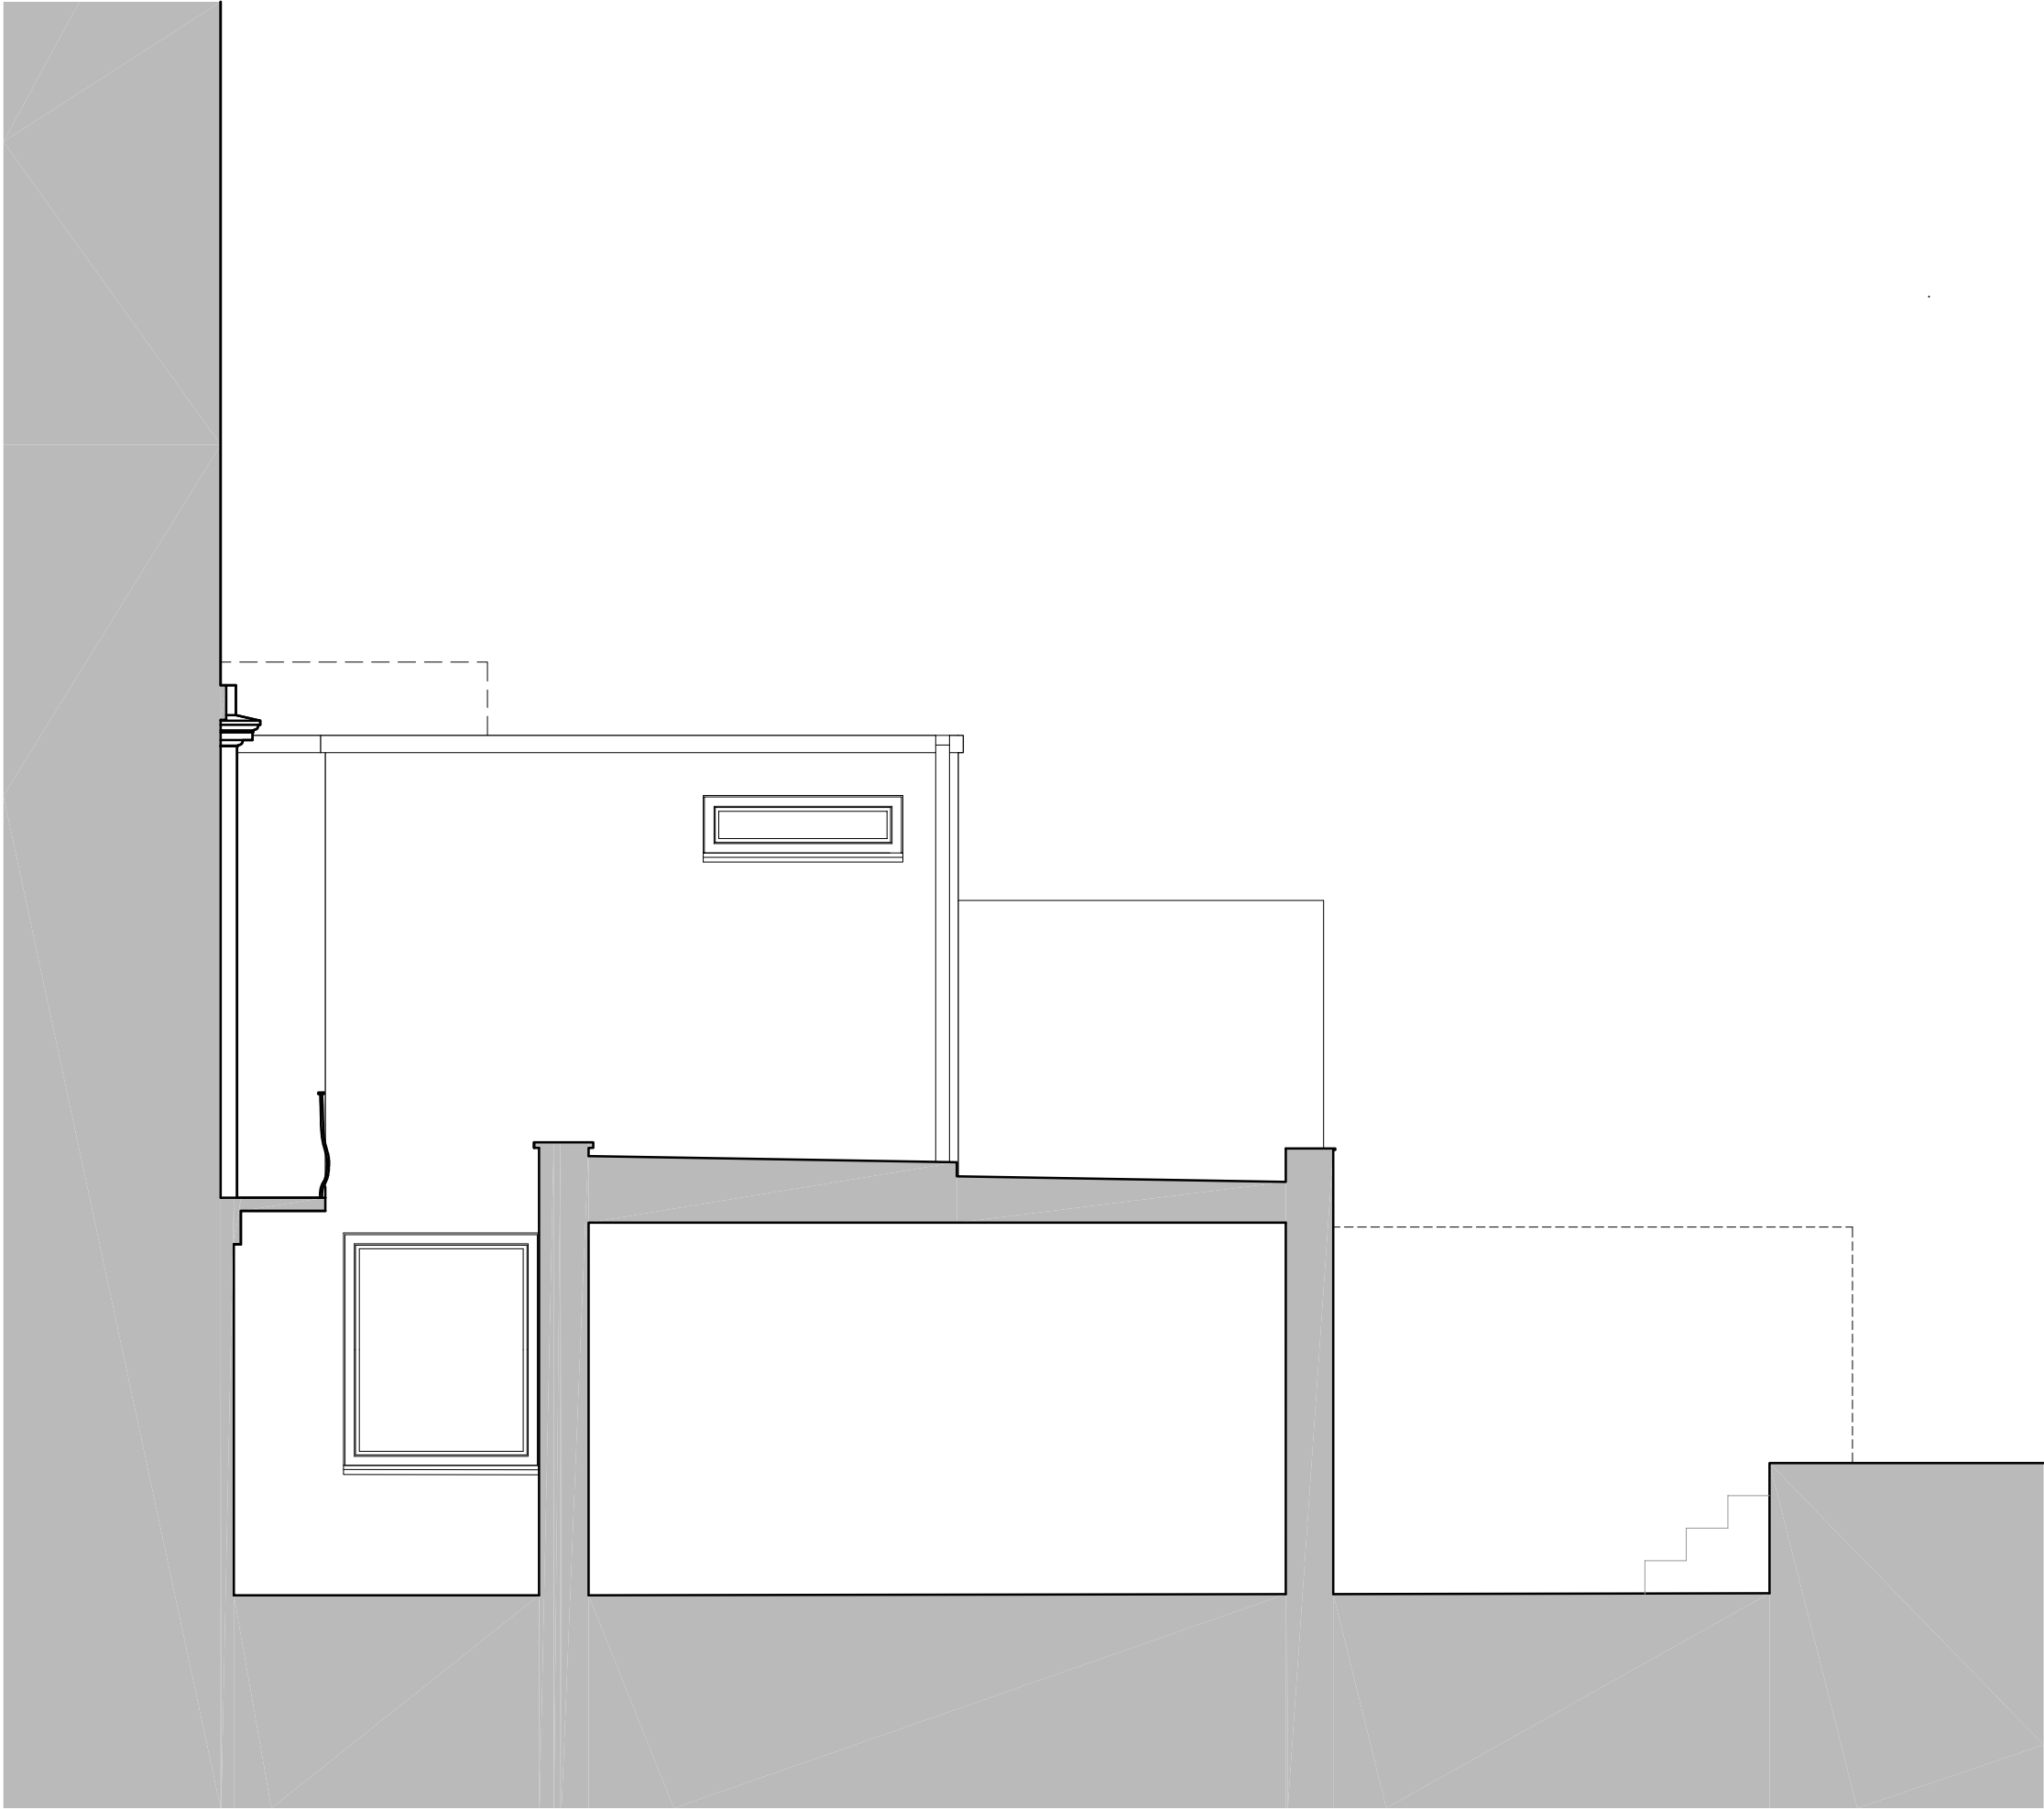

Drawing:	Issue Date: Revision: Comments:		Project:	
Number:	PP-09	17.11.2021	-	Client:
Title:	SECTION B		Corrie & Hughes	
Phase:	Planning Application		Address:	
Scale:	1:50 @ A3		The Coach House	
EDWARDS RENSEN ARCHITECTS		0		162 Haverstock Hill
www.edwards-ensen-architects.co.uk		500mm		London
		2.5mm		NW3 2AT