


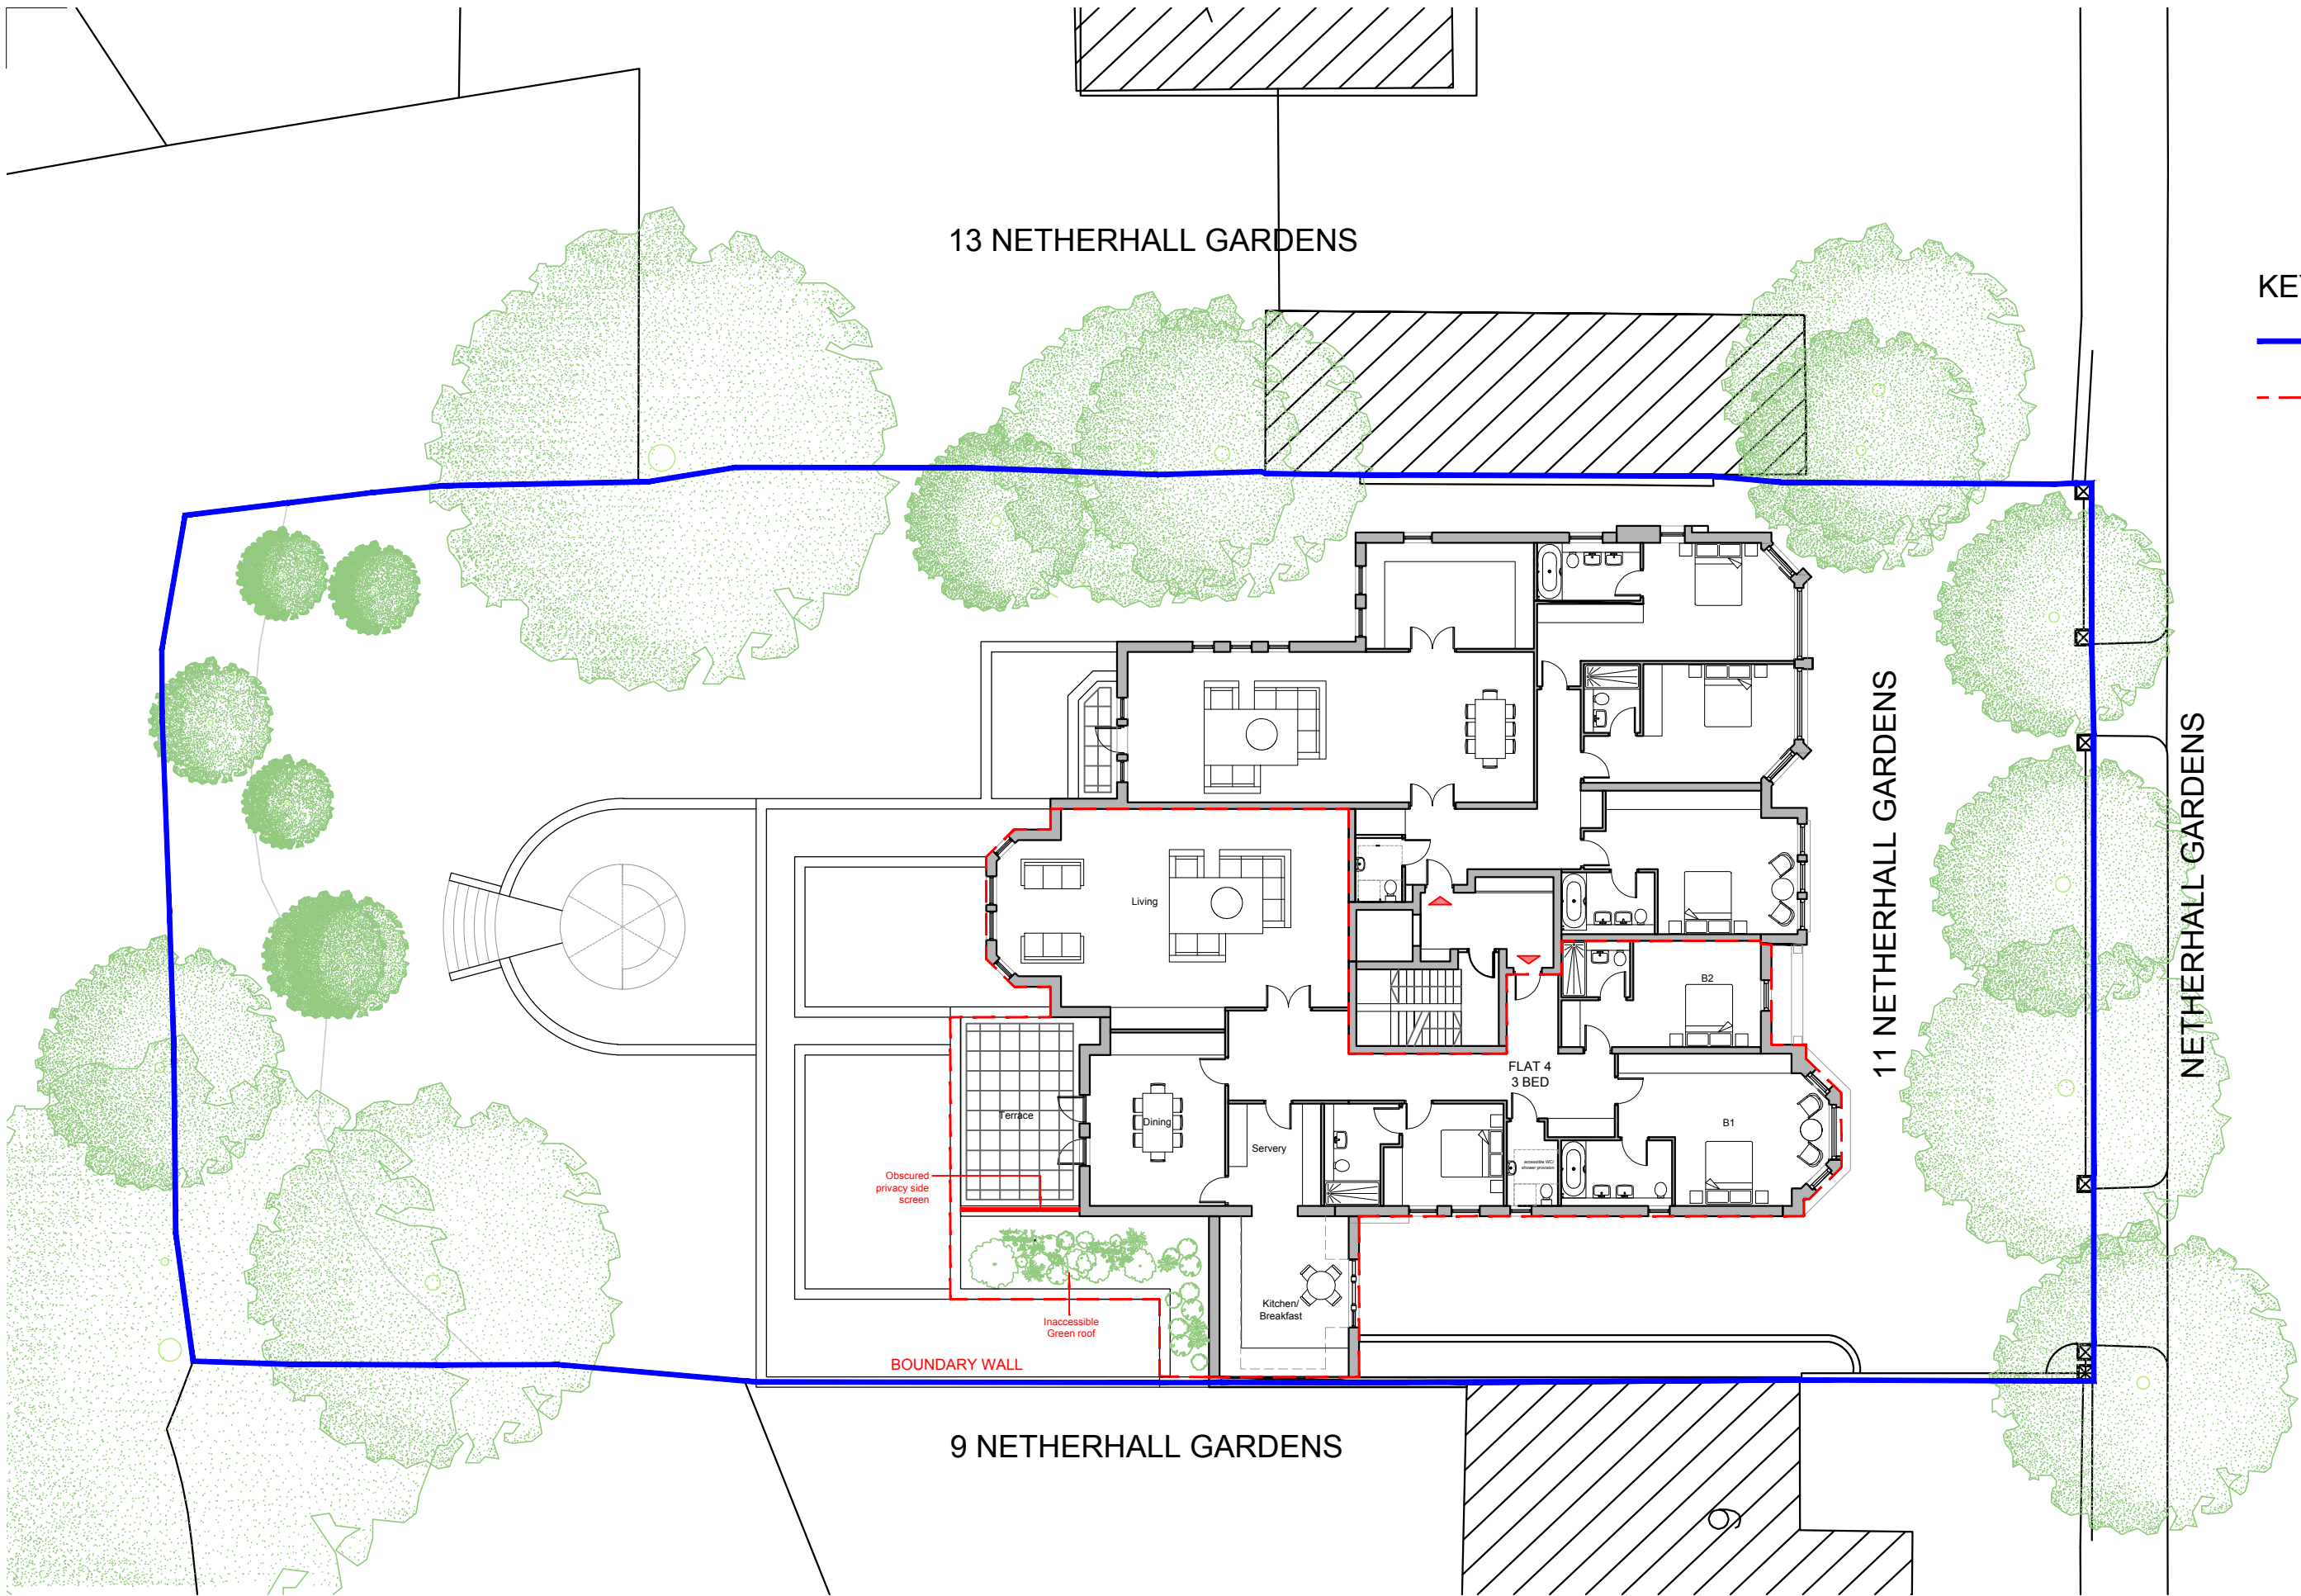

KEY

- SITE BOUNDARY
Title no. LN55355
- Flat 4
Title no. NGL938400

rev A Properties named
project
11 Netherhall Gardens
London
NW3 5RN

client

drawing
EXISTING
First Floor Plan

drawn	checked	date
JM	JE	06.10.2021
scale	@	paper size
1:200		A3
drawing no	8351 / 102 A	

MDC

METROPOLITAN
DEVELOPMENT
CONSULTANCY

66 Bickenhall Mansions
Bickenhall Street
London W1U 6BS
t: +44(0)207 486 6675
e: info@mdclondon.com
w: www.mdclondon.com

