





Flat 4 Terrace PLAN

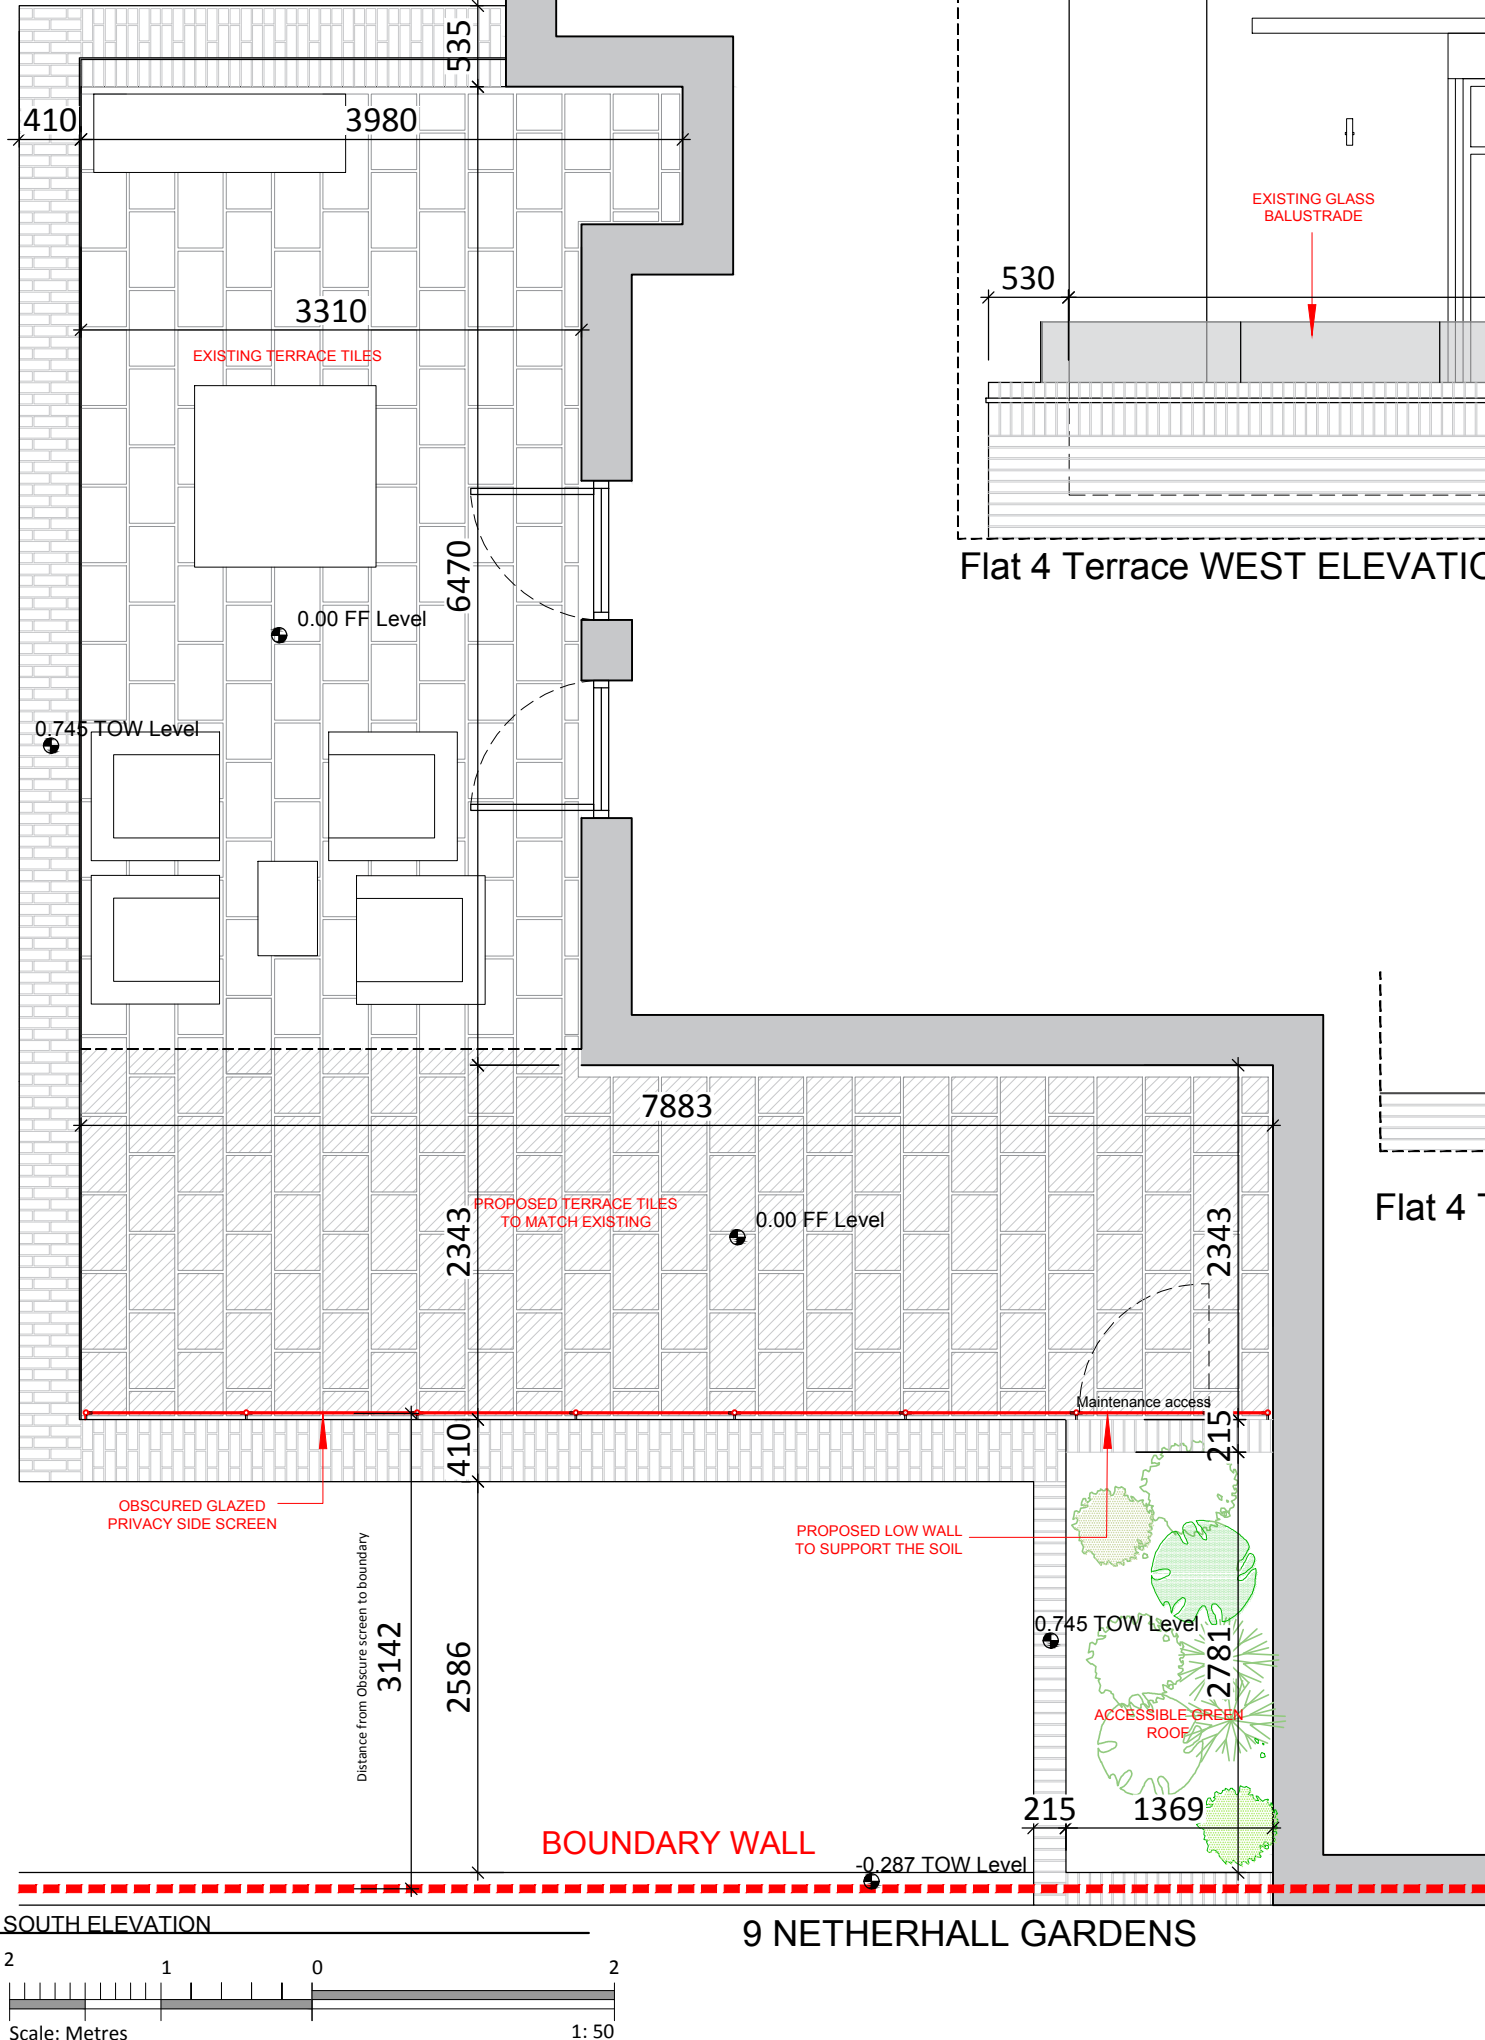

Flat 4 Terrace WEST ELEVATION

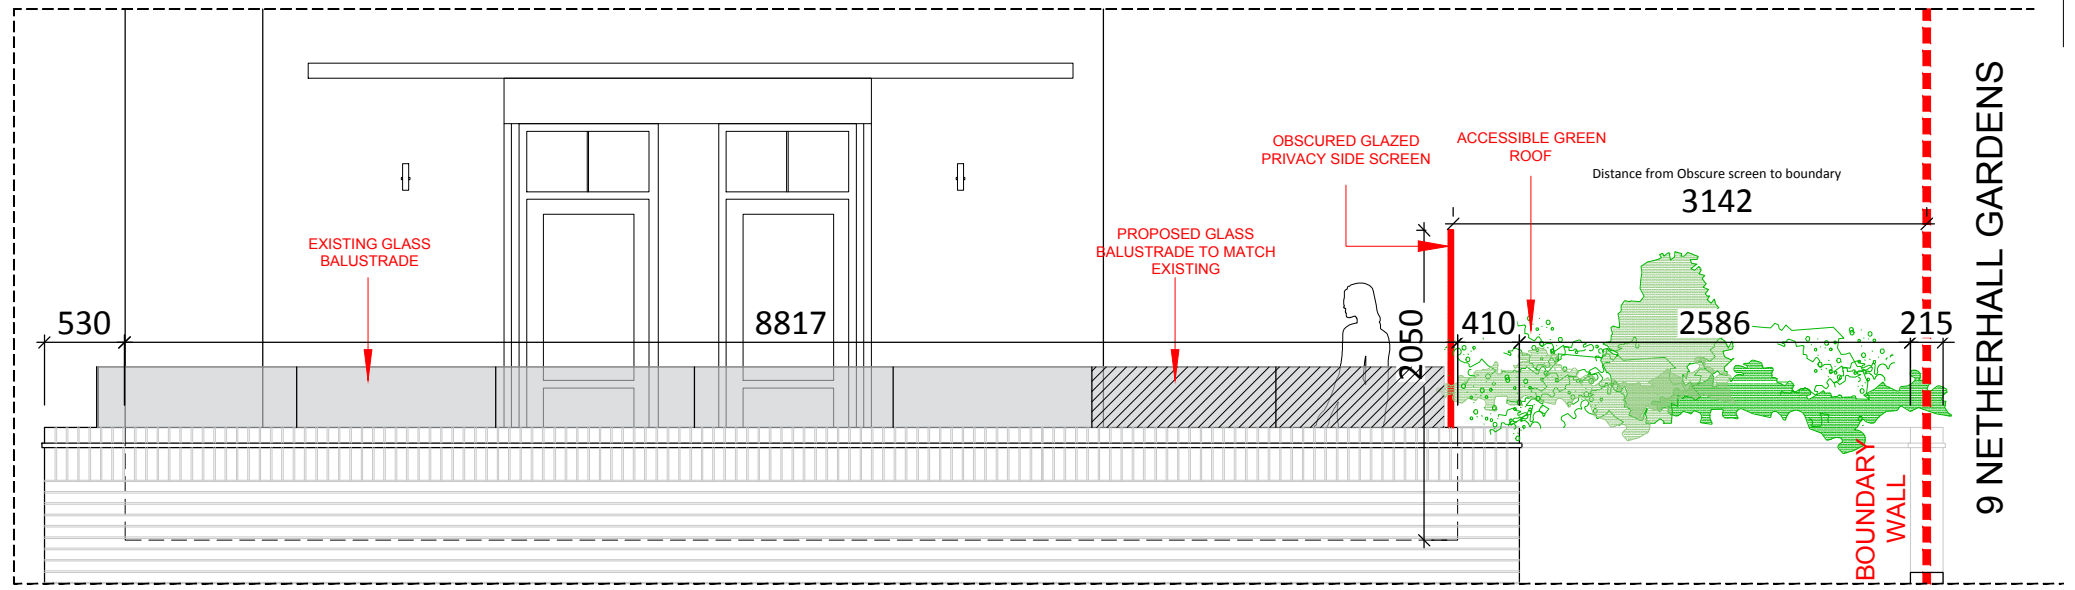

Flat 4 Terrace SOUTH ELEVATION

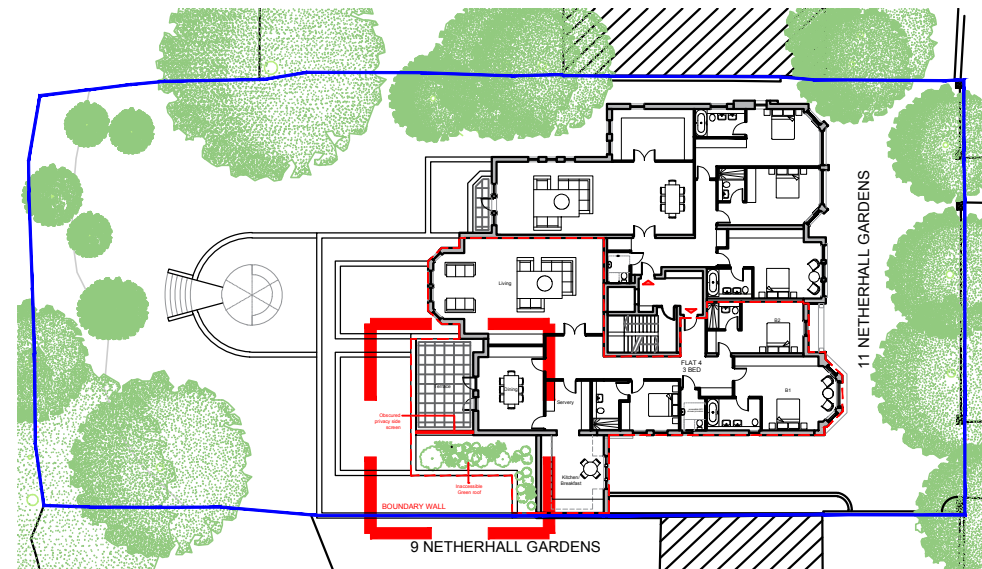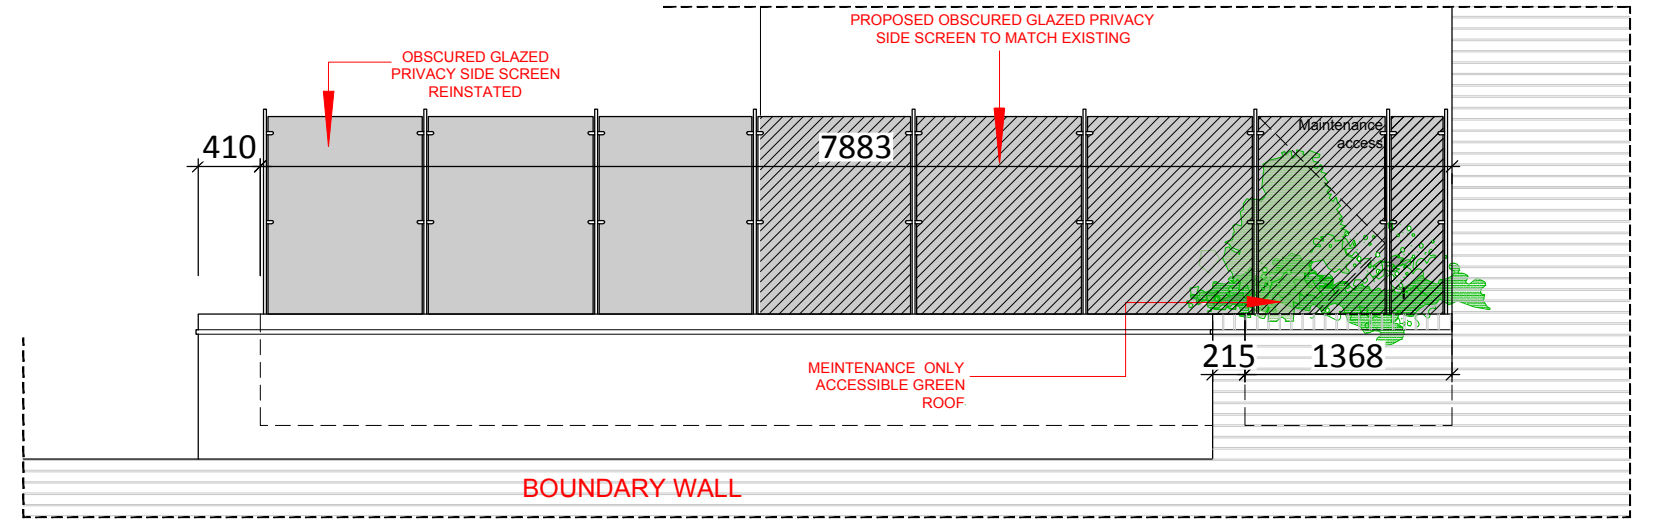

rev A Dimensions to the boundary JM 09.11.21
project
11 Netherhall Gardens
London
NW3 5RN

client

drawing
PROPOSED

First Floor Plan
Flat 4 Terrace

drawn JM checked JE date 30.09.2021
scale 1:50 / 1:500 @ paper size A3
drawing no.

8351 / 105 A

MDC METROPOLITAN
DEVELOPMENT
CONSULTANCY
66 Bickenhall Mansions
Bickenhall Street
London W1U 6BS
t: +44(0)207 486 6675
e: info@mdclondon.com
w: www.mdclondon.com