



Written dimensions to be taken in preferences to scaled dimensions. The Contractor is responsible for checking all dimensions before work starts.

All work is to be carried out to the requirements, and to the satisfaction of the Local Authority.

These drawings are for planning purposes only

Any discrepancies to be brought to the attention of 4D Planning Consultants immediately.

Description

Rev	Date	Description	by	chk

4D PLANNING™

Chartered Town Planners & Architectural Technicians

Architecture | Town Planning

T: 0203 1500 183 www.GetMePlanning.com

www.GetMePlanning.com

Client
Mr Kyle Duncan

Project
252 Gray's Inn Road, WC1X 8JT

Title
EXISTING DRAWINGS
FLOOR PLANS




Date: 04.10.2021



Scale: 1:100@A3

Drawing No.4D-181 E 01

Drawn by : MAX

Rev:

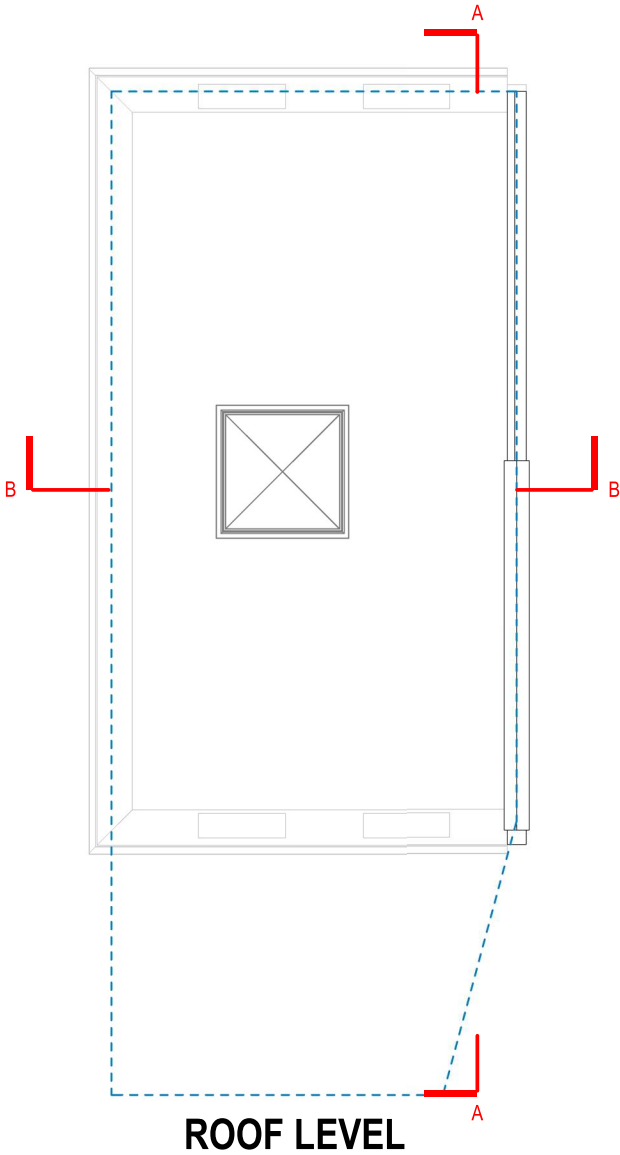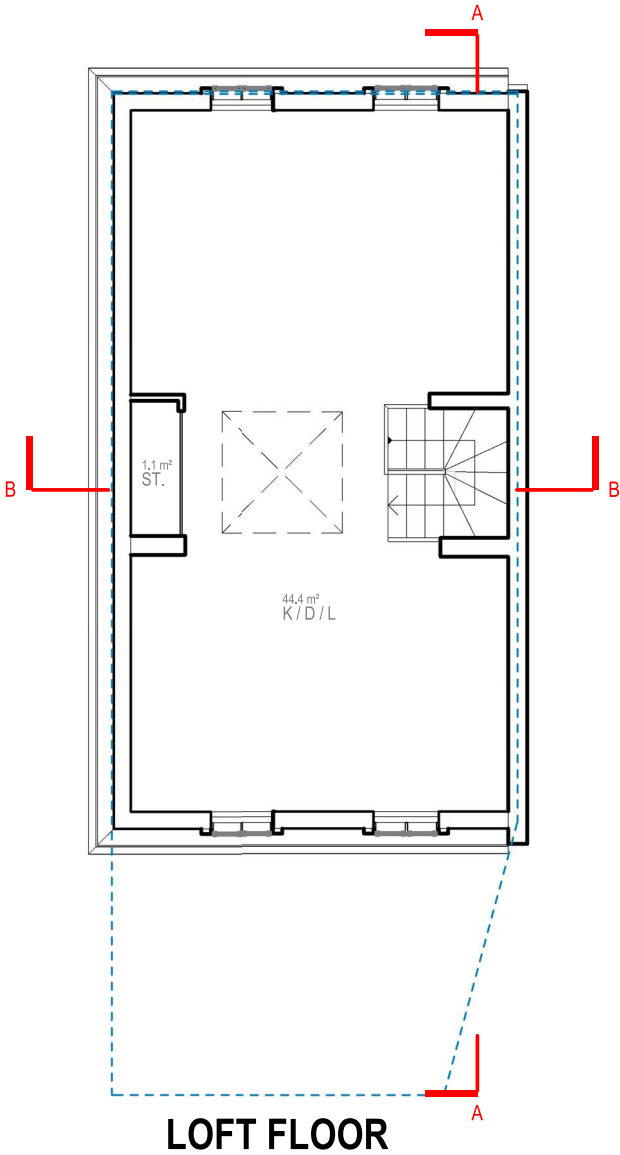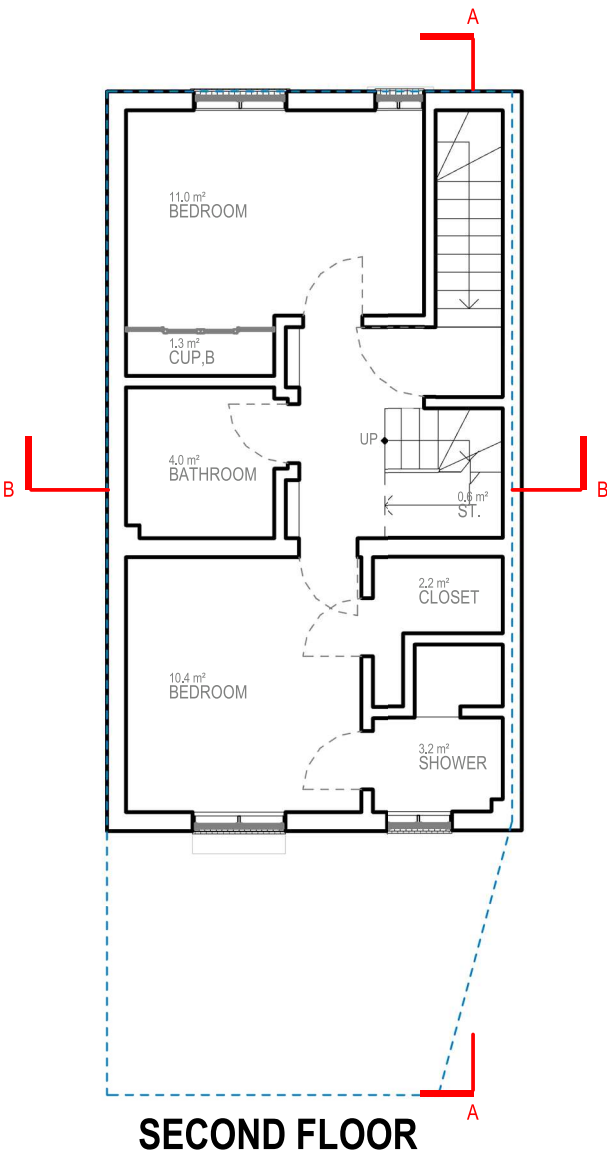

 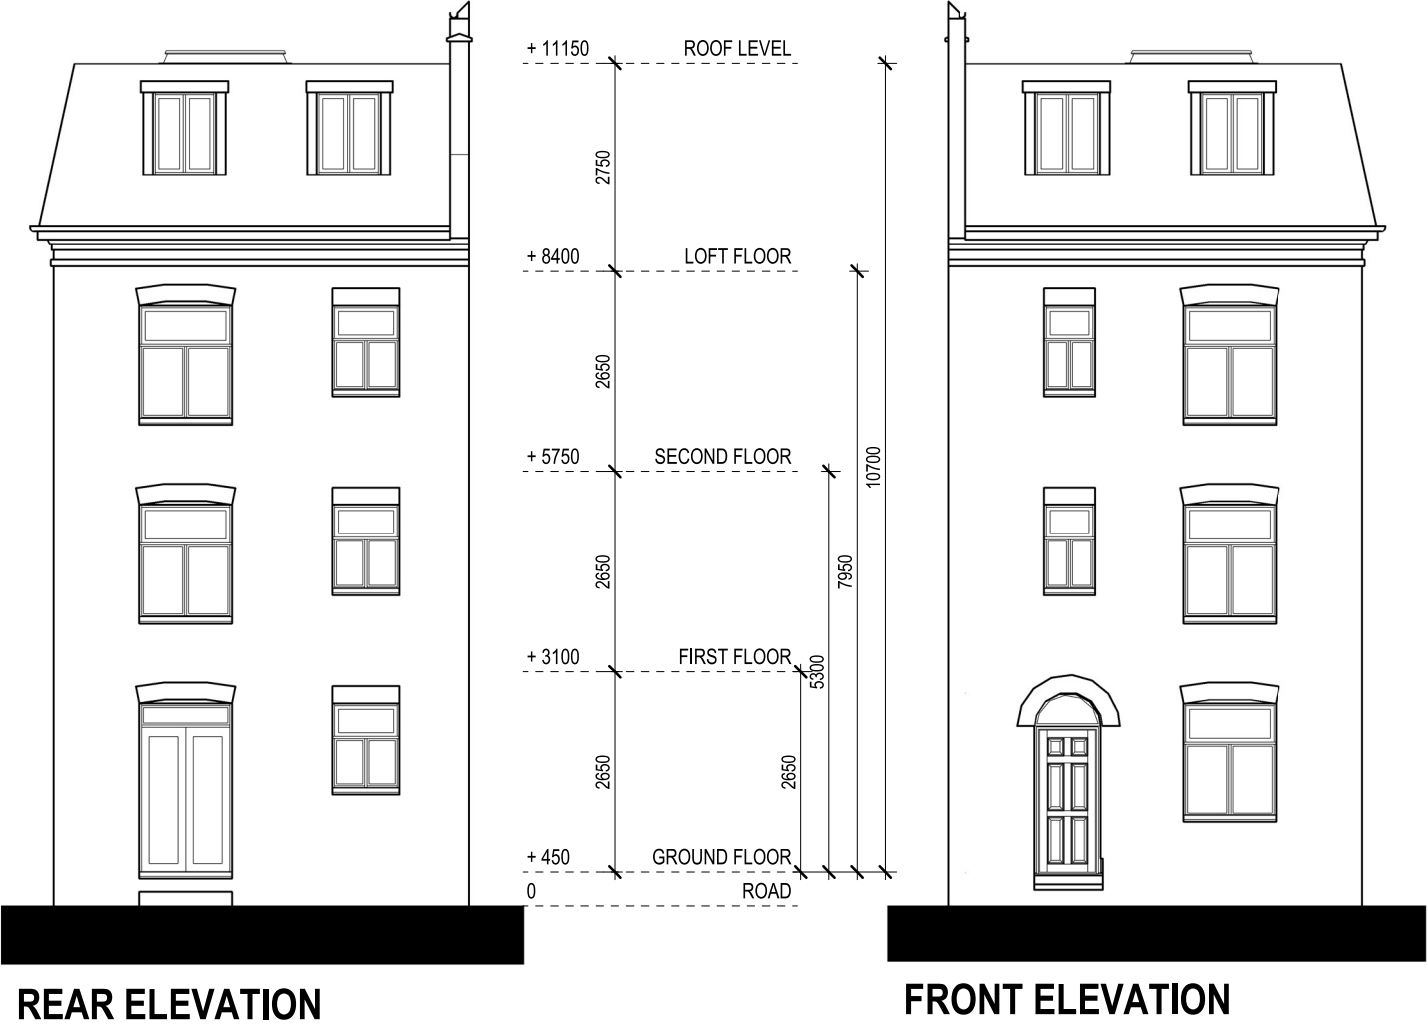

Written dimensions to be taken in preferences to scaled dimensions. The Contractor is responsible for checking all dimensions before work starts.

All work is to be carried out to the requirements, and to the satisfaction of the Local Authority.
These drawings are for planning purposes only

Any discrepancies to be brought to the attention of 4D Planning Consultants immediately.

Description

Rev	Date	Description	by	chk

4D PLANNING™
Chartered Town Planners & Architectural Technicians

Architecture | Town Planning

T: 0203 1500 183 www.GetMePlanning.com


www.GetMePlanning.com

Client
Mr Kyle Duncan



Project
252 Gray's Inn Road, WC1X 8JT

Title
EXISTING DRAWINGS
ELEVATIONS

Date: 04.10.2021	Rev:
Scale: 1:100@A3	
Drawing No.4D-181 E 02	
Drawn by : MAX	

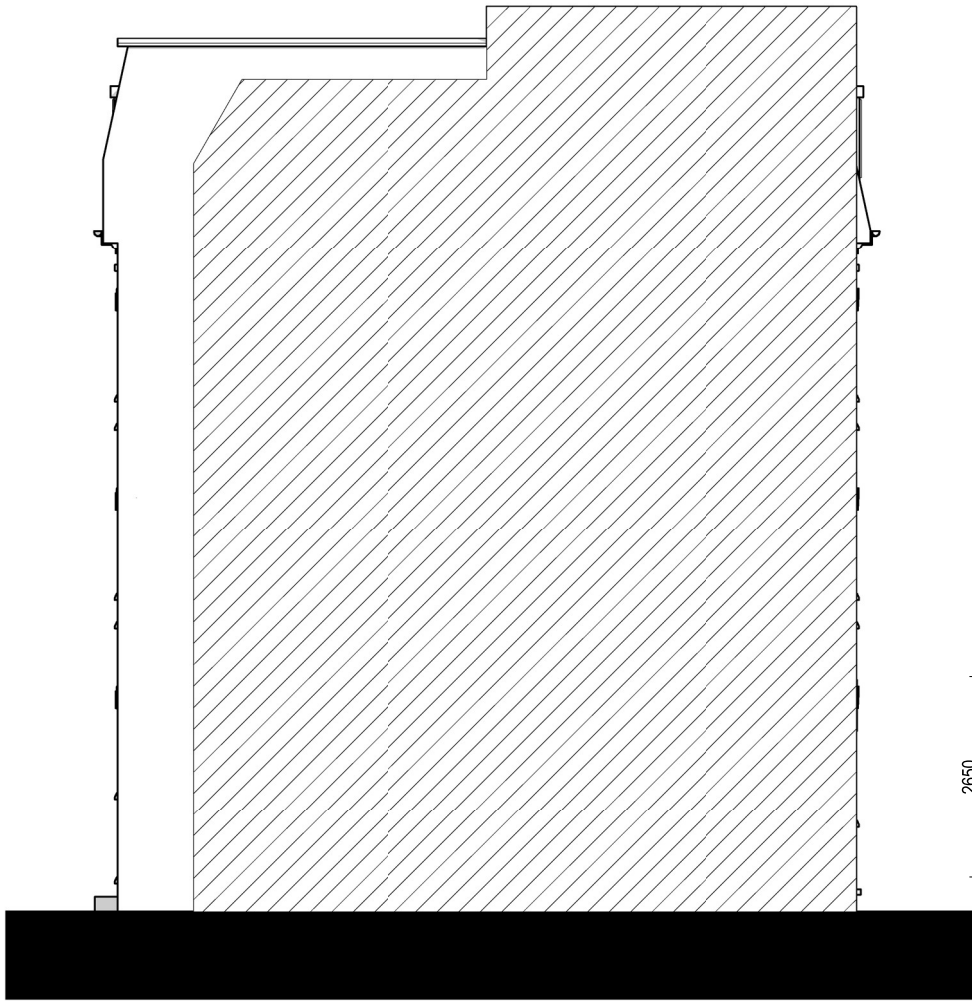

LEFT SIDE ELEVATION

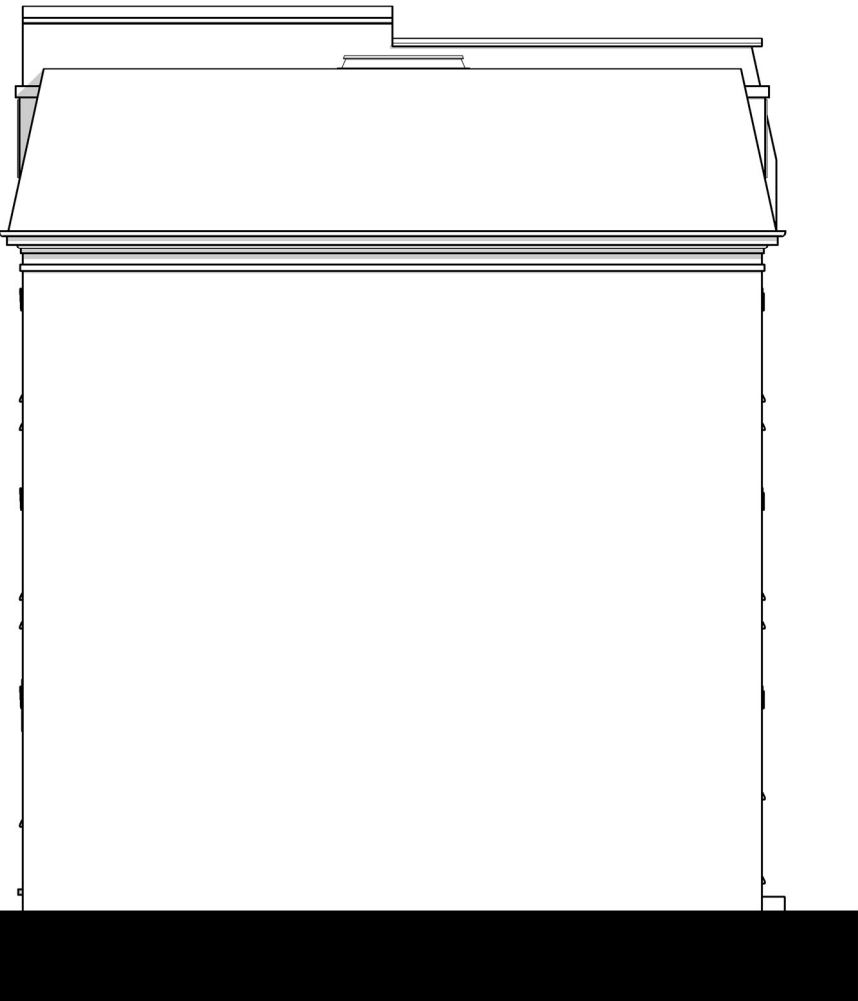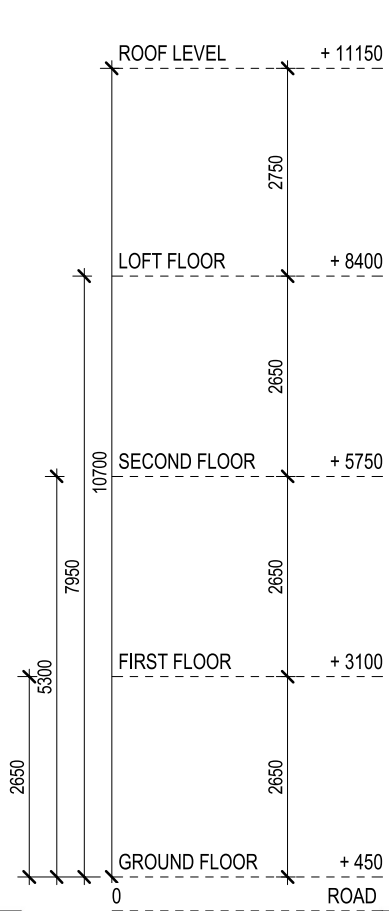

RIGHT SIDE ELEVATION



Written dimensions to be taken in preferences to scaled dimensions. The Contractor is responsible for checking all dimensions before work starts.

All work is to be carried out to the requirements, and to the satisfaction of the Local Authority.

These drawings are for planning purposes only

Any discrepancies to be brought to the attention of 4D Planning Consultants immediately.

Description

Rev	Date	Description	by	chk

4D PLANNING™
Chartered Town Planners & Architectural Technicians

Architecture | Town Planning


T: 0203 1500 183 www.GetMePlanning.com

www.GetMePlanning.com



Client
Mr Kyle Duncan

Project
252 Gray's Inn Road, WC1X 8JT

Title EXISTING DRAWINGS ELEVATIONS		
Date:	04.10.2021	Rev:
Scale:	1:100@A3	
Drawing No.	4D-181 E 03	
Drawn by :	MAX	

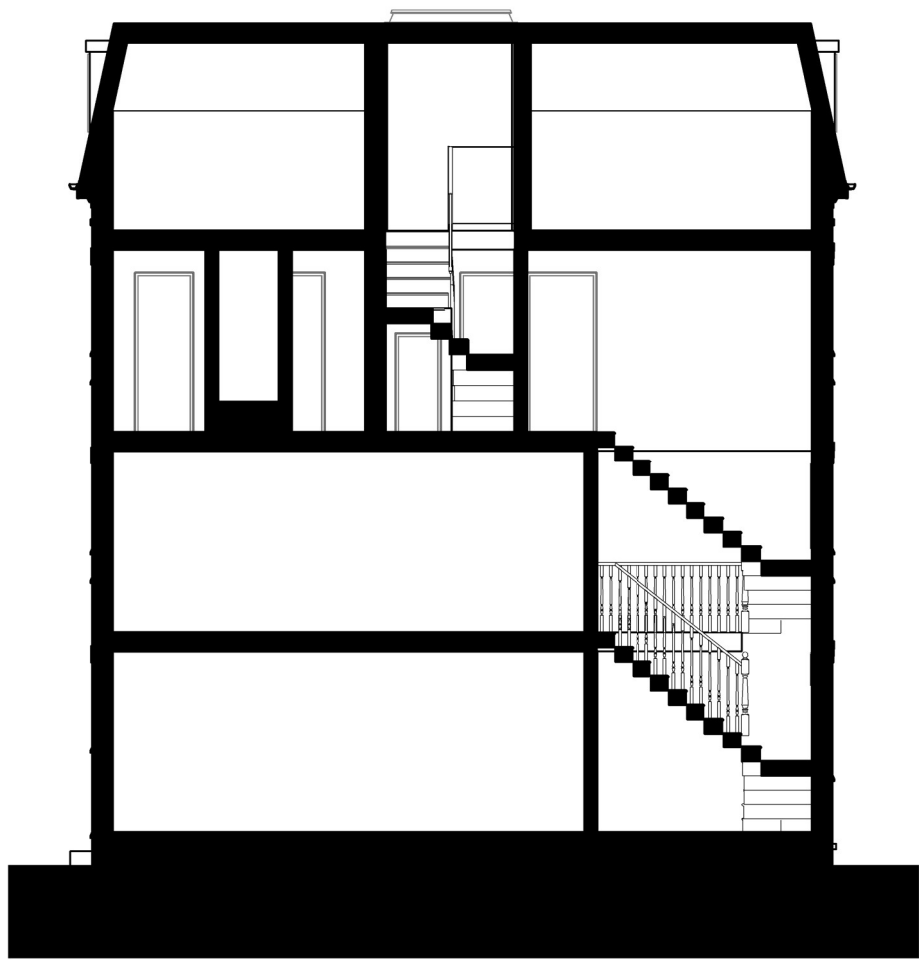

SECTION AA

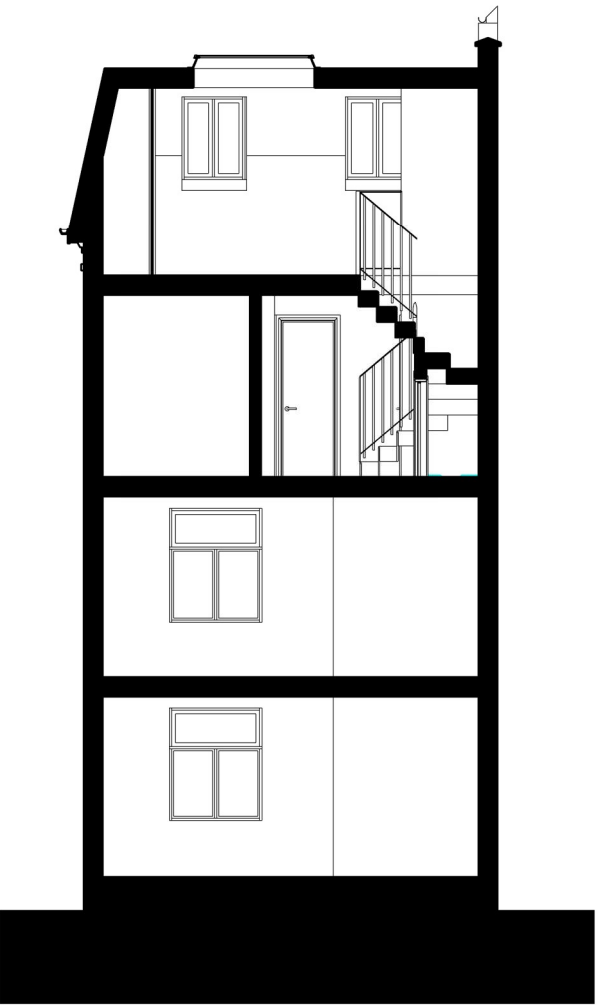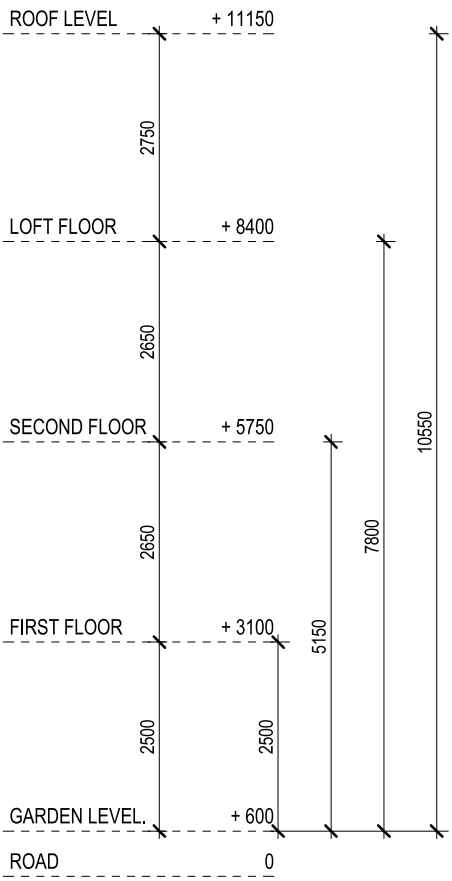

SECTION BB



Written dimensions to be taken in preferences to scaled dimensions. The Contractor is responsible for checking all dimensions before work starts.

All work is to be carried out to the requirements, and to the satisfaction of the Local Authority.

These drawings are for planning purposes only

Any discrepancies to be brought to the attention of 4D Planning Consultants immediately.

Description

Rev	Date	Description	by	chk

4D PLANNING™
Chartered Town Planners & Architectural Technicians

Architecture | Town Planning

T: 0203 1500 183 www.GetMePlanning.com

www.GetMePlanning.com

Client
Mr Kyle Duncan

Project
252 Gray's Inn Road, WC1X
8JT

Title
EXISTING DRAWINGS
SECTIONS


Date: 04.10.2021

Scale: 1:100@A3


Drawing No.4D-181 E 04

Drawn by : MAX

Rev:

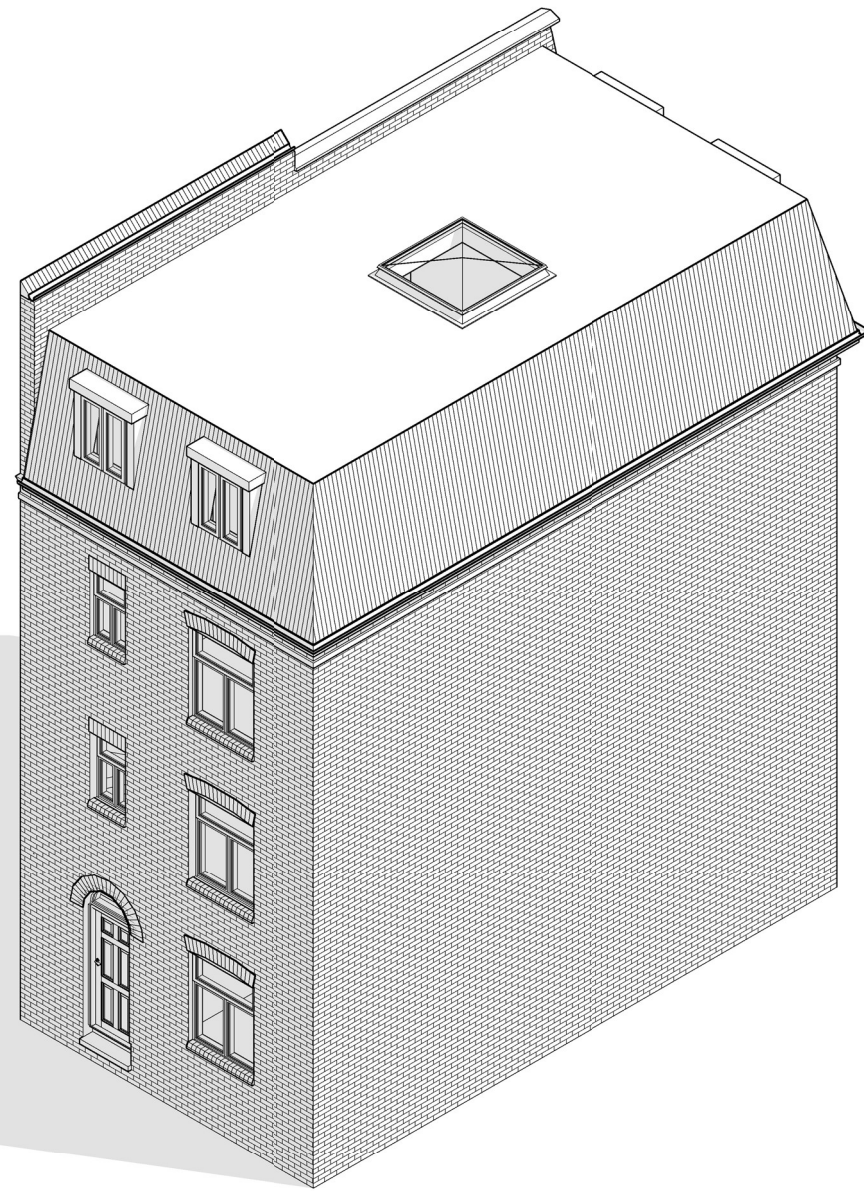

VIEW FROM FRONT

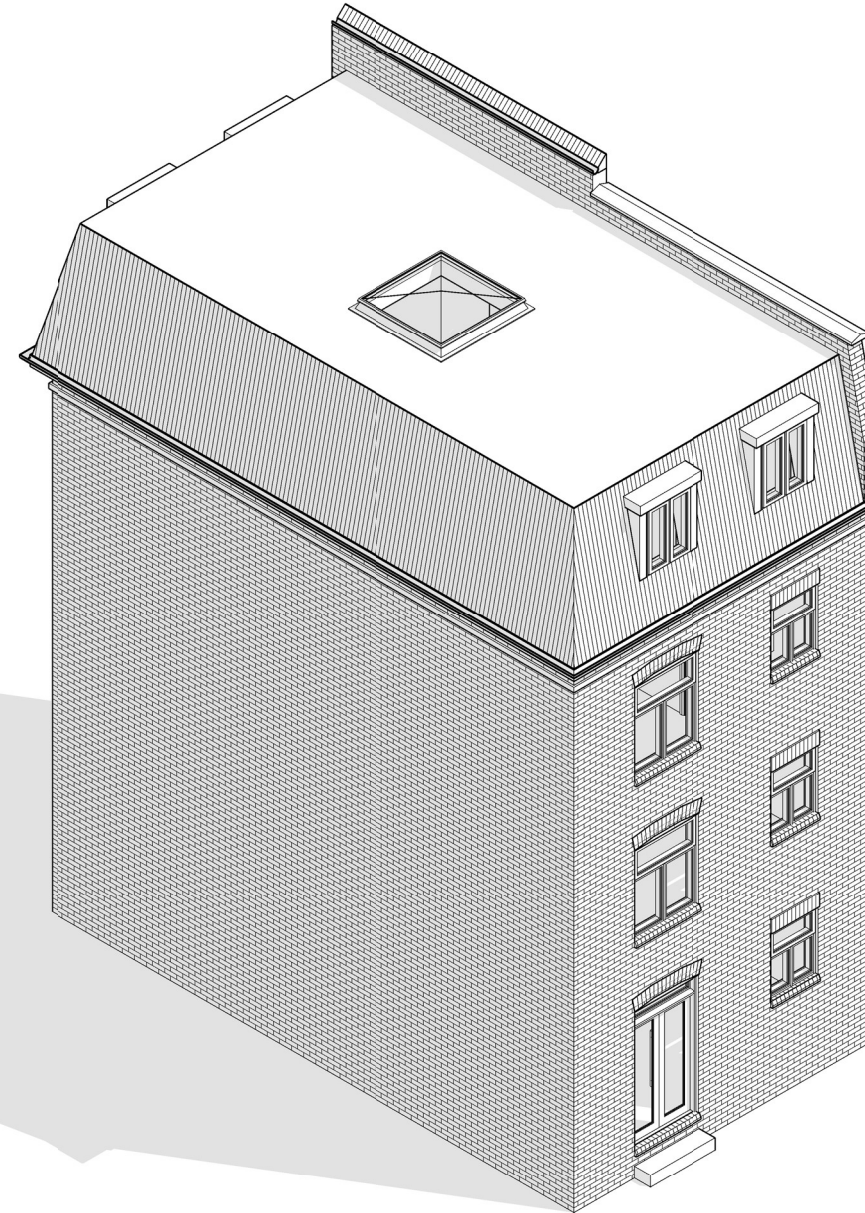

VIEW FROM REAR

Written dimensions to be taken in preferences to scaled dimensions. The Contractor is responsible for checking all dimensions before work starts.

All work is to be carried out to the requirements, and to the satisfaction of the Local Authority.
These drawings are for planning purposes only

Any discrepancies to be brought to the attention of 4D Planning Consultants immediately.

Description

Rev	Date	Description	by	chk

4D PLANNING™
Chartered Town Planners & Architectural Technicians

Architecture | Town Planning

T: 0203 1500 183 www.GetMePlanning.com

www.GetMePlanning.com

Client
Mr Kyle Duncan

Project
252 Gray's Inn Road, WC1X
8JT

Title
**EXISTING DRAWINGS
ISOMETRIC VIEW**

Date:	04.10.2021	Rev:
Scale:		
Drawing No.4D-181	E 05	
Drawn by : MAX		