


Existing Fortress Road Elevation
Scale 1:100

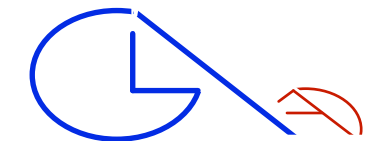

GLA Architecture and Design

Southgate Office Village, Block E, First Floor,
286A Chase Road, London, N14 6HF

T 020 8886 5100 F 020 8886 0669 E g@glaad.co.uk

Revision:- A1: 04.12.18: dk : Survey added & elevation amended. Rear elevation & Section AA added.

Client

MR. MARIO TYRIMOU

Main Contractor

Project

RESIDENTIAL & COMMERCIAL
DEVELOPMENT TO No 3,5 & 7 FORTESS
ROAD KENTISH TOWN,
LONDON, NW5 1AA

Drawing Title

EXISTING FRONT & REAR ELEVATIONS &
SECTION AA

Scale

1:100 @ A3

Date

August 2015

Drawn By

SH

Project No.

1539

Drawing No.

03

Rev.

A1

DO NOT SCALE THIS DRAWING.

ALL DIMENSIONS TO BE CHECKED ON SITE

© Copyright

DRAWING STATUS

A SCHEME - Outline/Scheme drawings for proposals, budgets, etc.


B DESIGN DEVELOPMENT - Evolving final design drawings for approvals, tenders, billing etc.

C CONSTRUCTION - Fully developed drawings issued under instruction for construction.

ONLY STATUS 'C' DRAWINGS TO BE USED FOR CONSTRUCTION PURPOSES



Existing Rear Sectional Elevation B
Scale 1:100

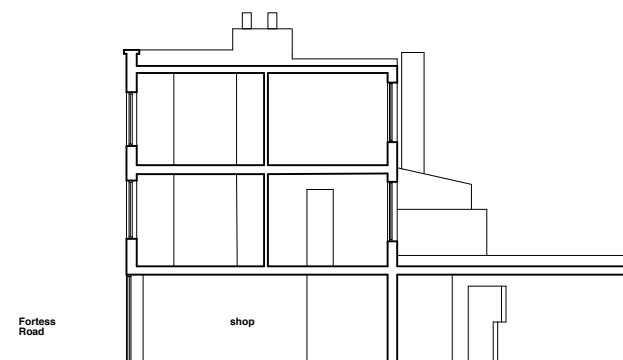

Existing Section AA
Scale 1:100

