


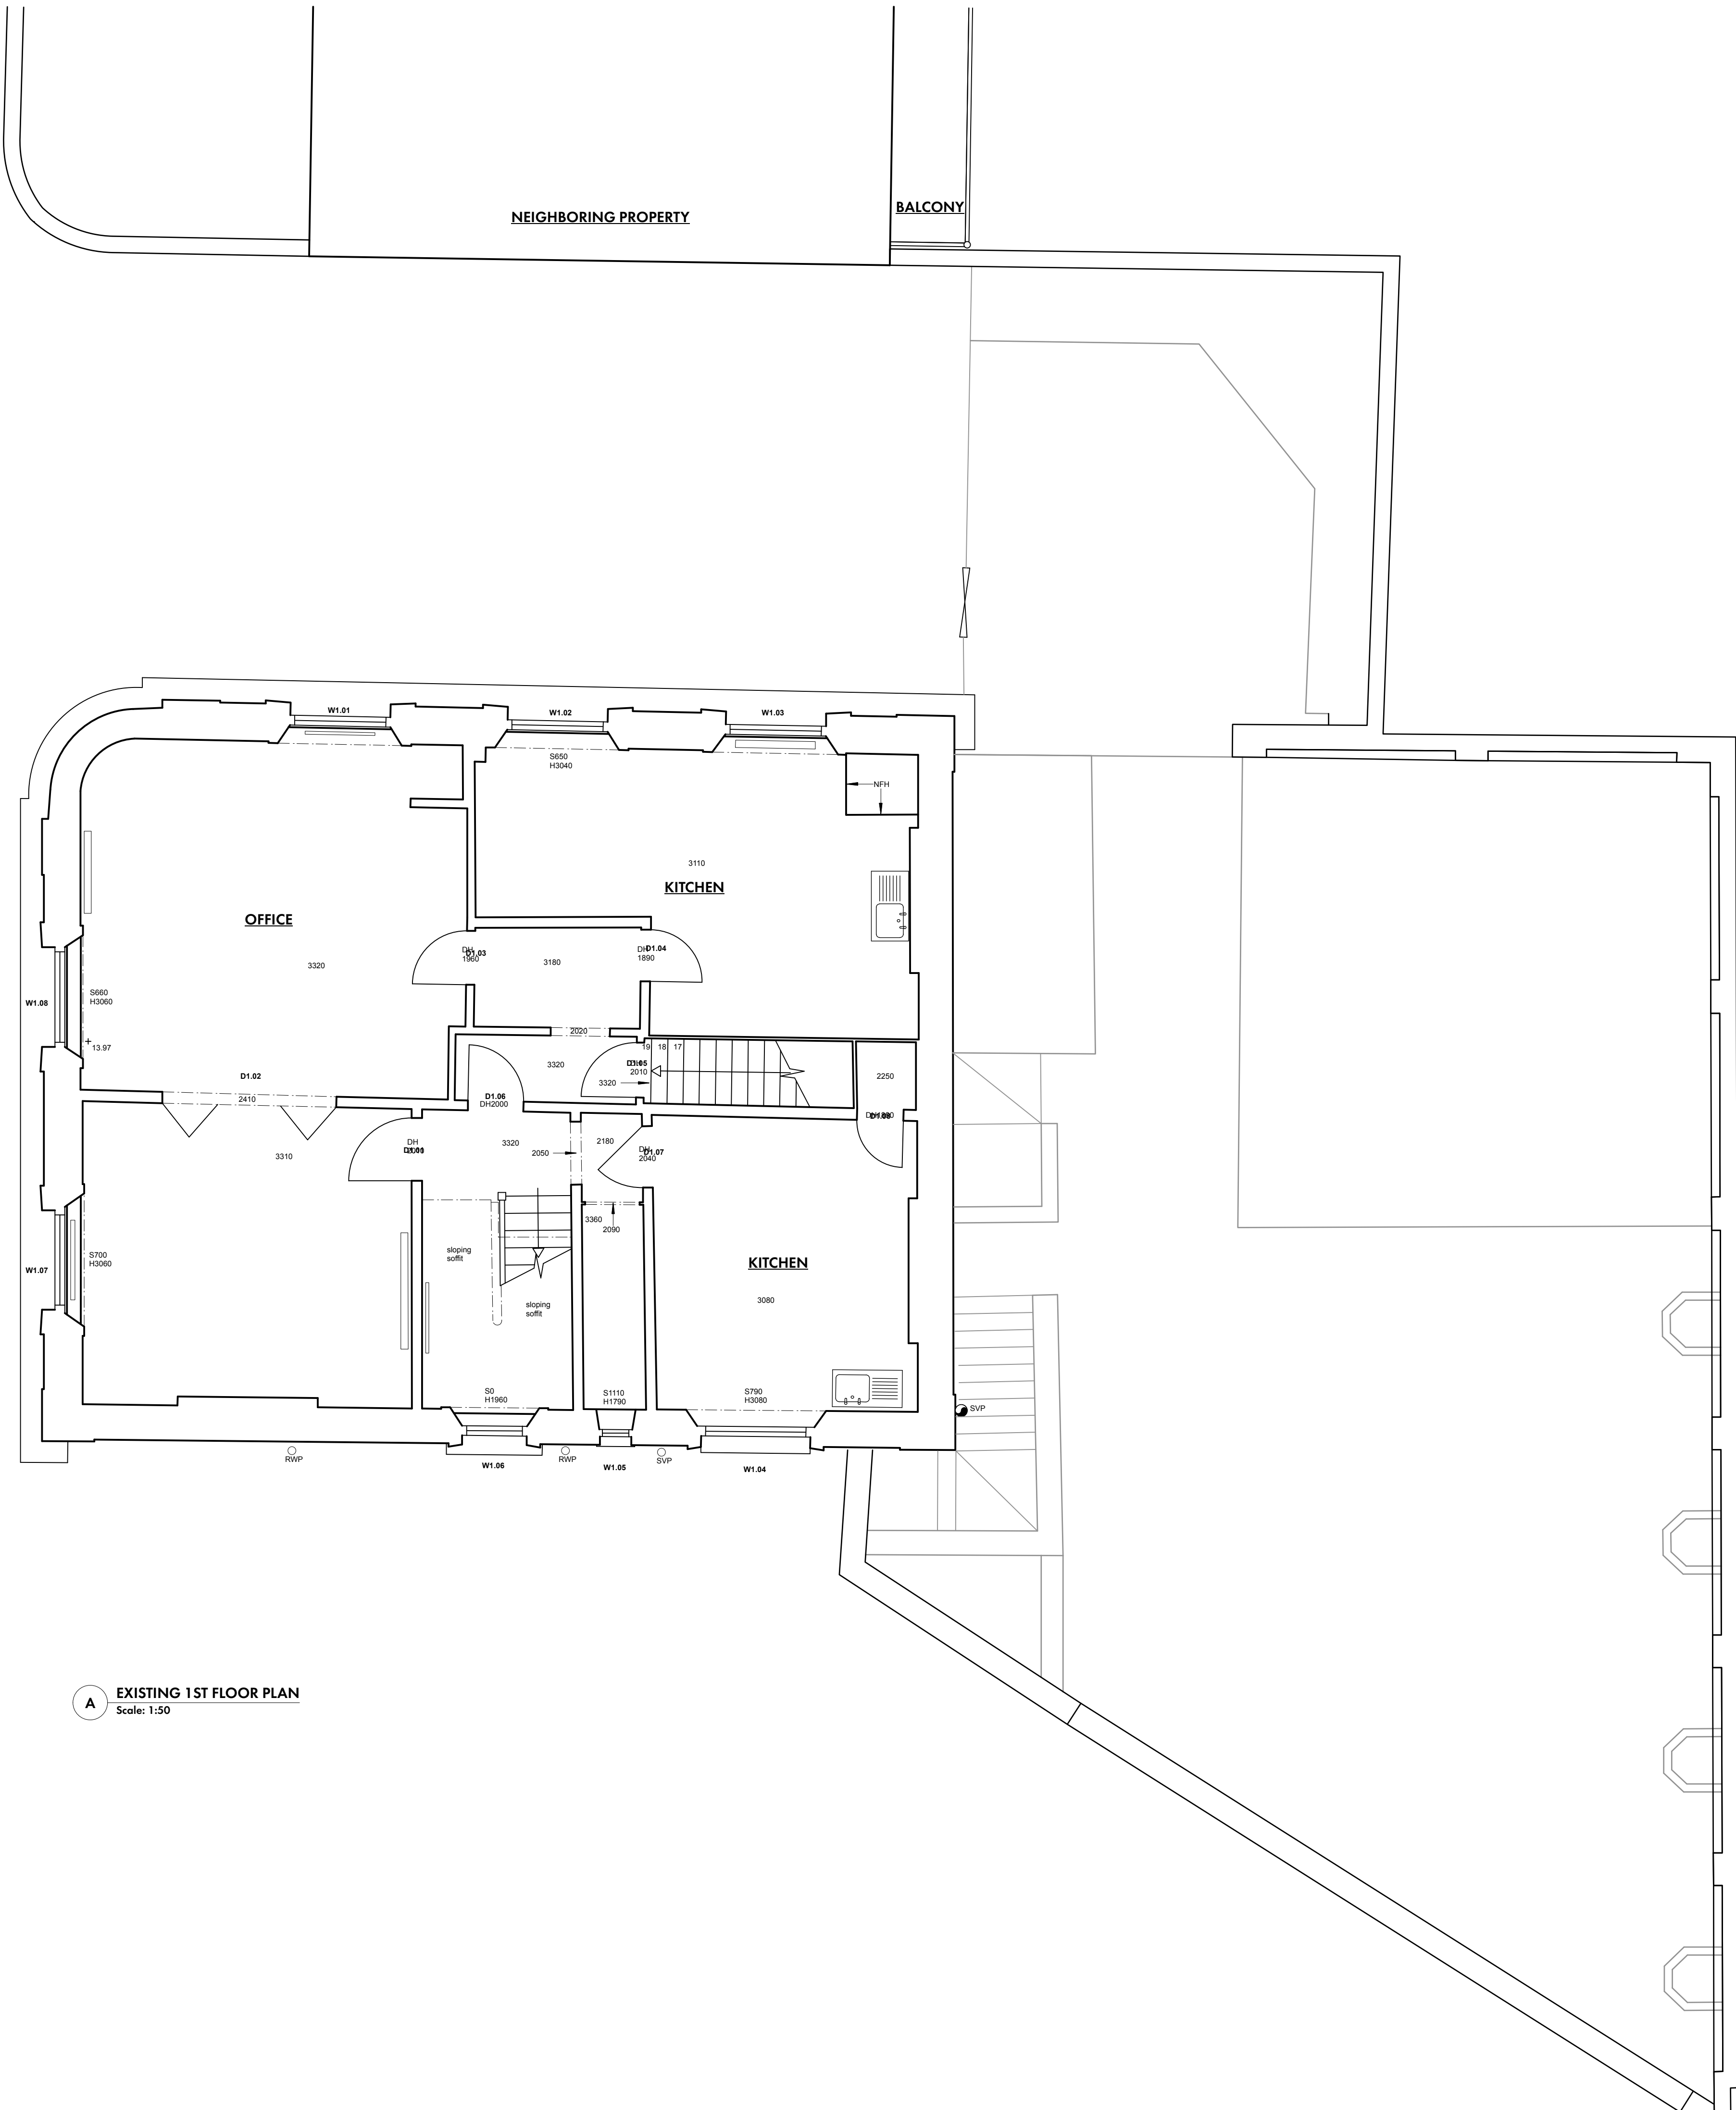

A EXISTING 1ST FLOOR PLAN
Scale: 1:50