



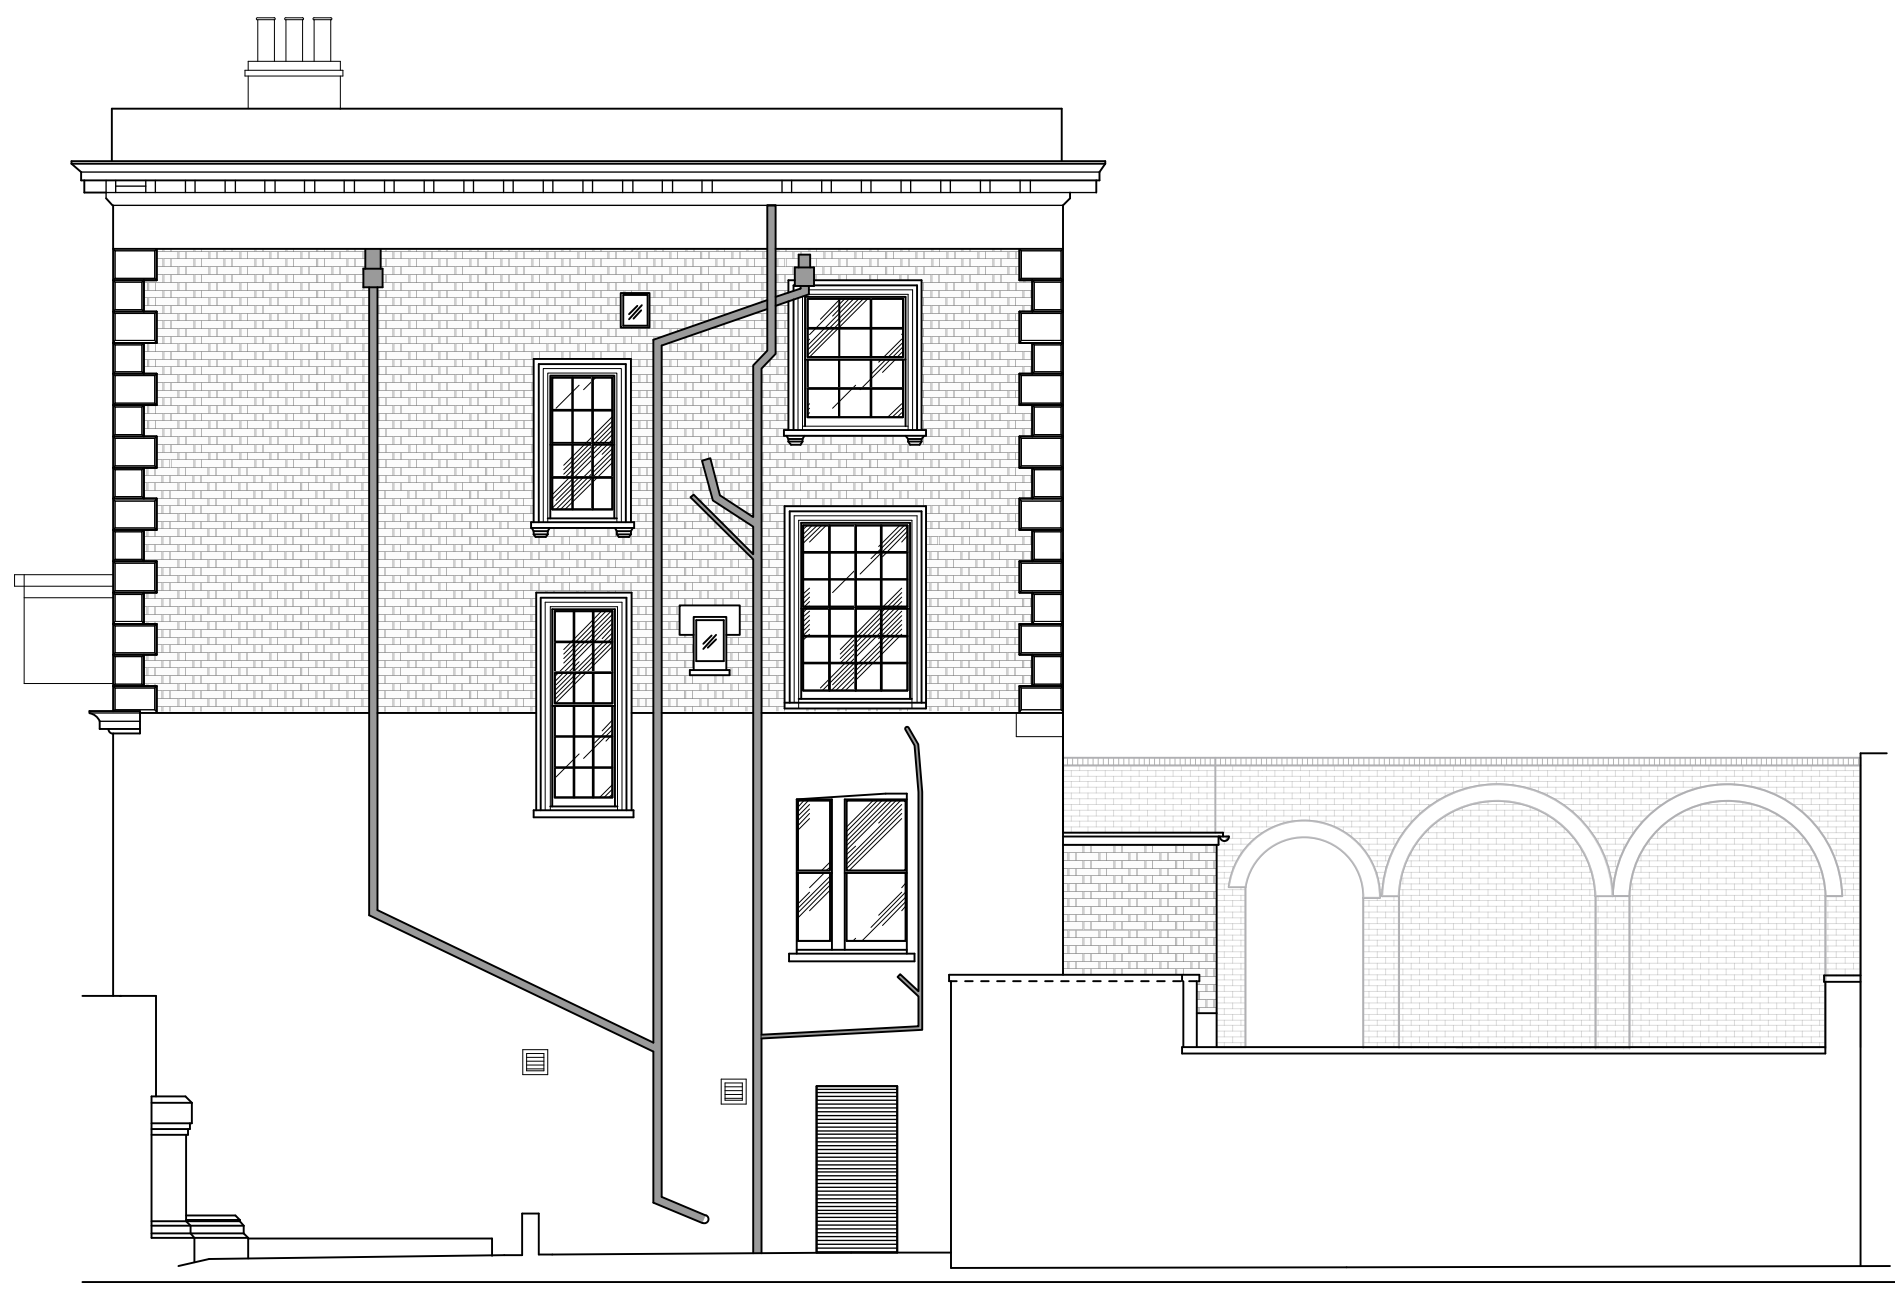

SOUTH ELEVATION
Scale: 1:100

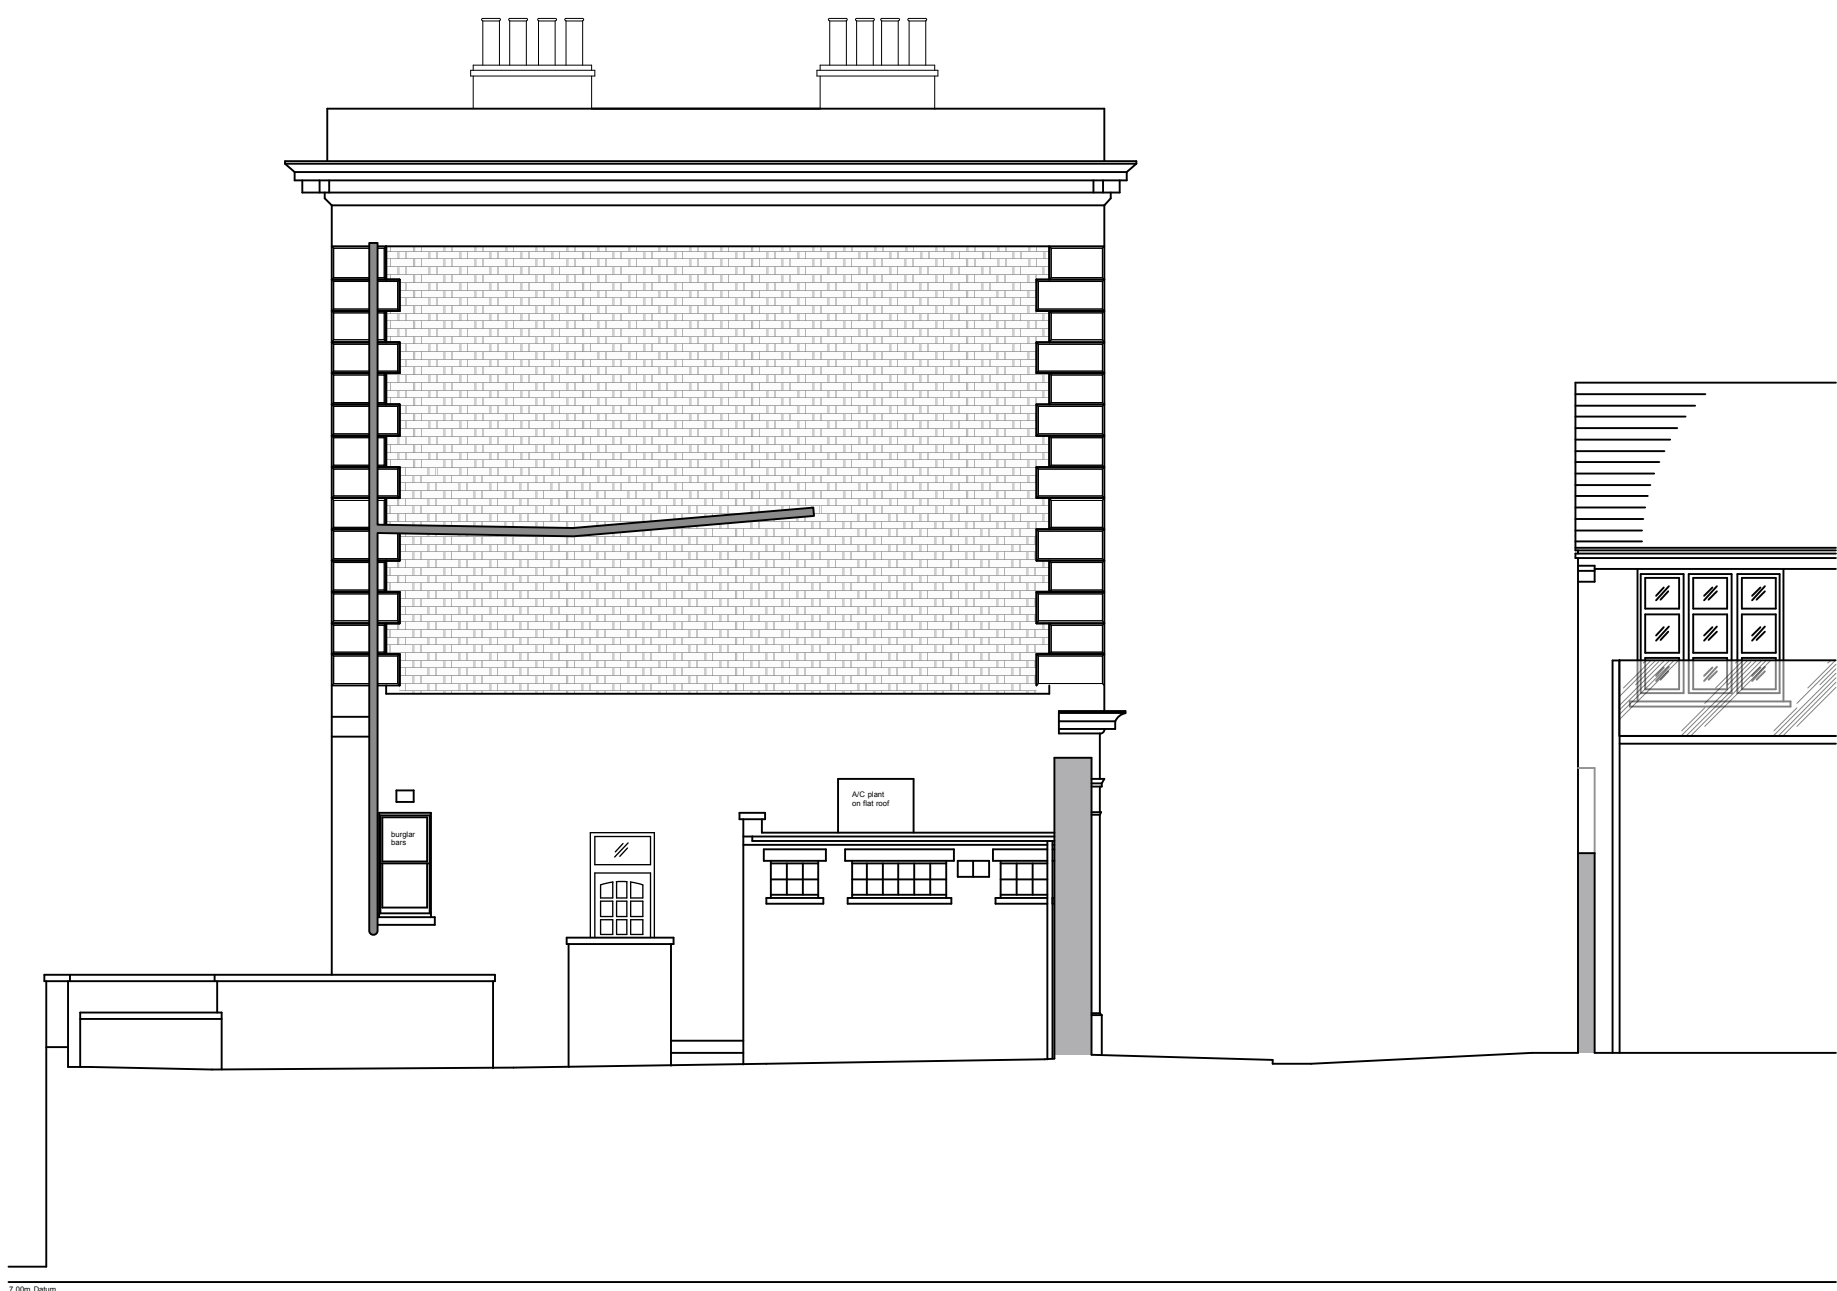

EAST ELEVATION
Scale: 1:100



NORTH ELEVATION
Scale: 1:100



WEST ELEVATION
Scale: 1:100