

THIS DRAWING IS PROTECTED BY COPYRIGHT AND MUST NOT BE COPIED OR REPRODUCED WITHOUT THE WRITTEN CONSENT OF CHRIS DYSON ARCHITECTS LIMITED. NO DIMENSIONS ARE TO BE SCALED FROM THIS DRAWING. ALL DIMENSIONS AND SIZES TO BE CHECKED ON SITE. NORTH POINTS SHOWN ARE INDICATIVE.


SITE SPECIFIC HAZARDS  
IN ACCORDANCE WITH THE REQUIREMENTS OF THE COM REGULATIONS 2007 THE FOLLOWING SIGNIFICANT RESIDUAL HAZARDS HAVE NOT BEEN DESIGNED OUT OF THIS PROJECT AND MUST BE TAKEN INTO CONSIDERATION BY CONTRACTORS PLANNING TO UNDERTAKE THE WORKS SHOWN ON THIS DRAWING:

KEY

--- SITE BOUNDARY

APPLICATION SITE: NO.2 THE HEXAGON


THE HEXAGON

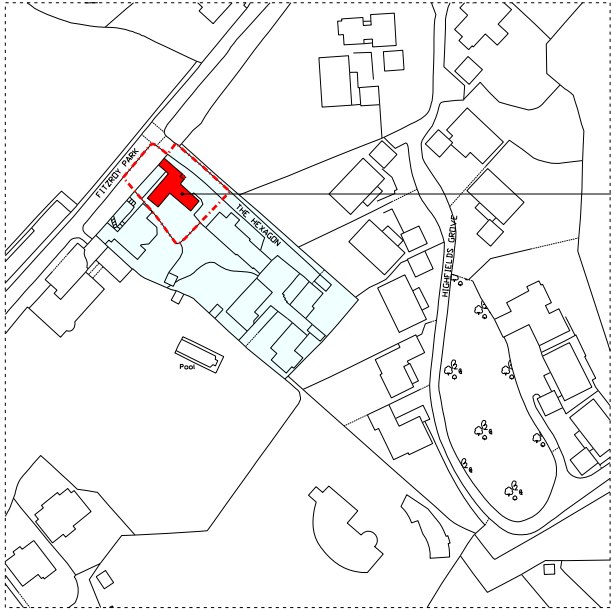

APPLICATION SITE:  
NO.2 THE HEXAGON

**1** 1:1250  
SITE LOCATION PLAN

0 10 20 50  
SCALE IN METRES: 1:1250@A1

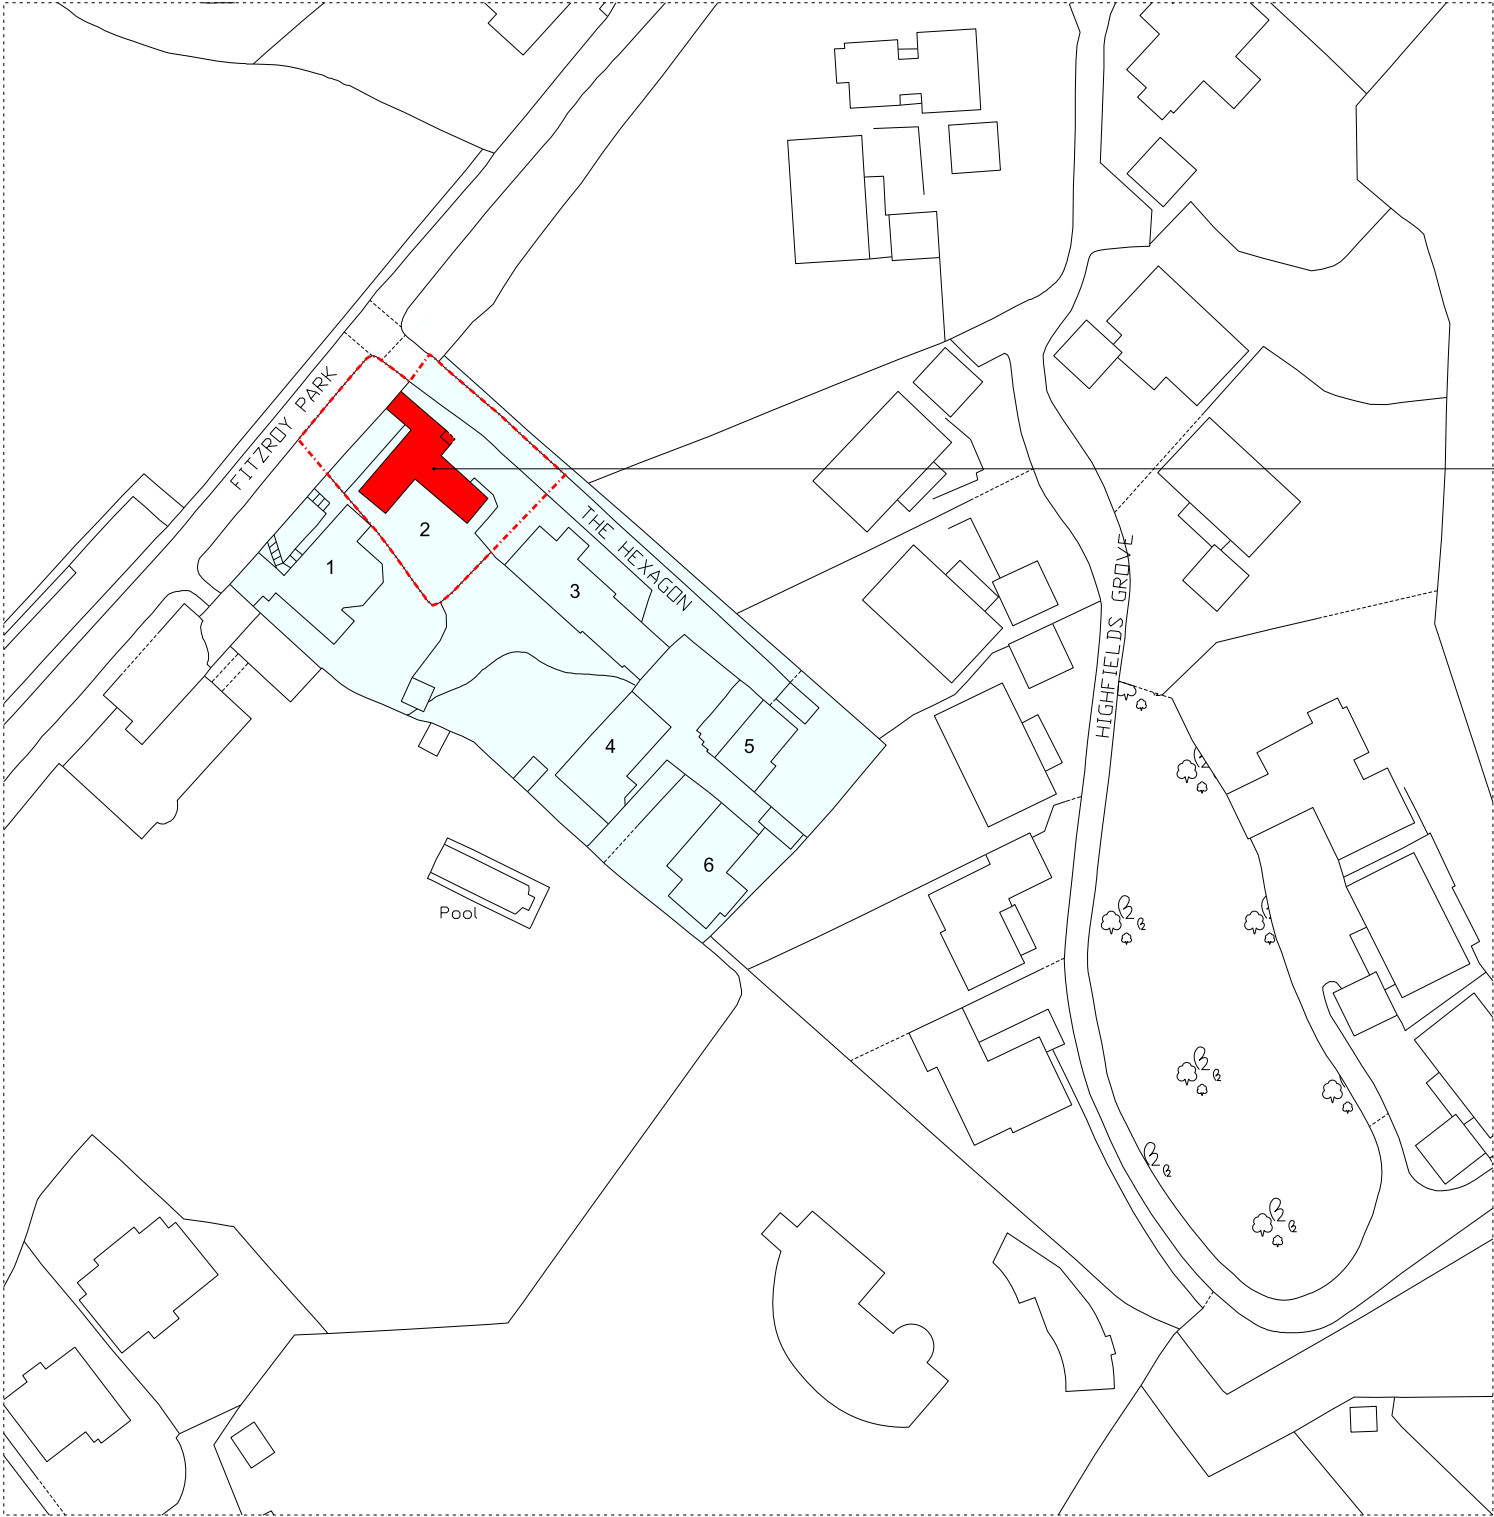

APPLICATION SITE:  
NO.2 THE HEXAGON

**2** 1:500  
SITE PLAN

0 5 10 20  
SCALE IN METRES: 1:500@A1

02 04.11.21 TO PLANNING DY  
01 15.10.21 TO CONTRACTOR MLL  
00 06.08.21 INFORMATION MLL

REV DATE NOTES INT.

PROJECT  
2 THE HEXAGON,  
FITZROY PARK, N6 6NR

DRAWING TITLE  
EXISTING LOCATION AND SITE  
PLANS

STATUS PLANNING

DATE DRAWN CHECK SCALE @ A1  
DY MLL 1:1250 + 1:200

PROJECT UNIT C/J SFB TYPE & REVISION  
NUMBER BLOCK CODE NUMBER LETTER

0466 P 0010 02



CHRIS DYSON ARCHITECTS

1 FASHION STREET T: 020 7247 1616  
SPITALFIELDS F: 020 7377 6062  
LONDON E1 6LY W: www.chrisdyson.co.uk