





01 Existing Second Floor Plan
Scale 1:50 @A3

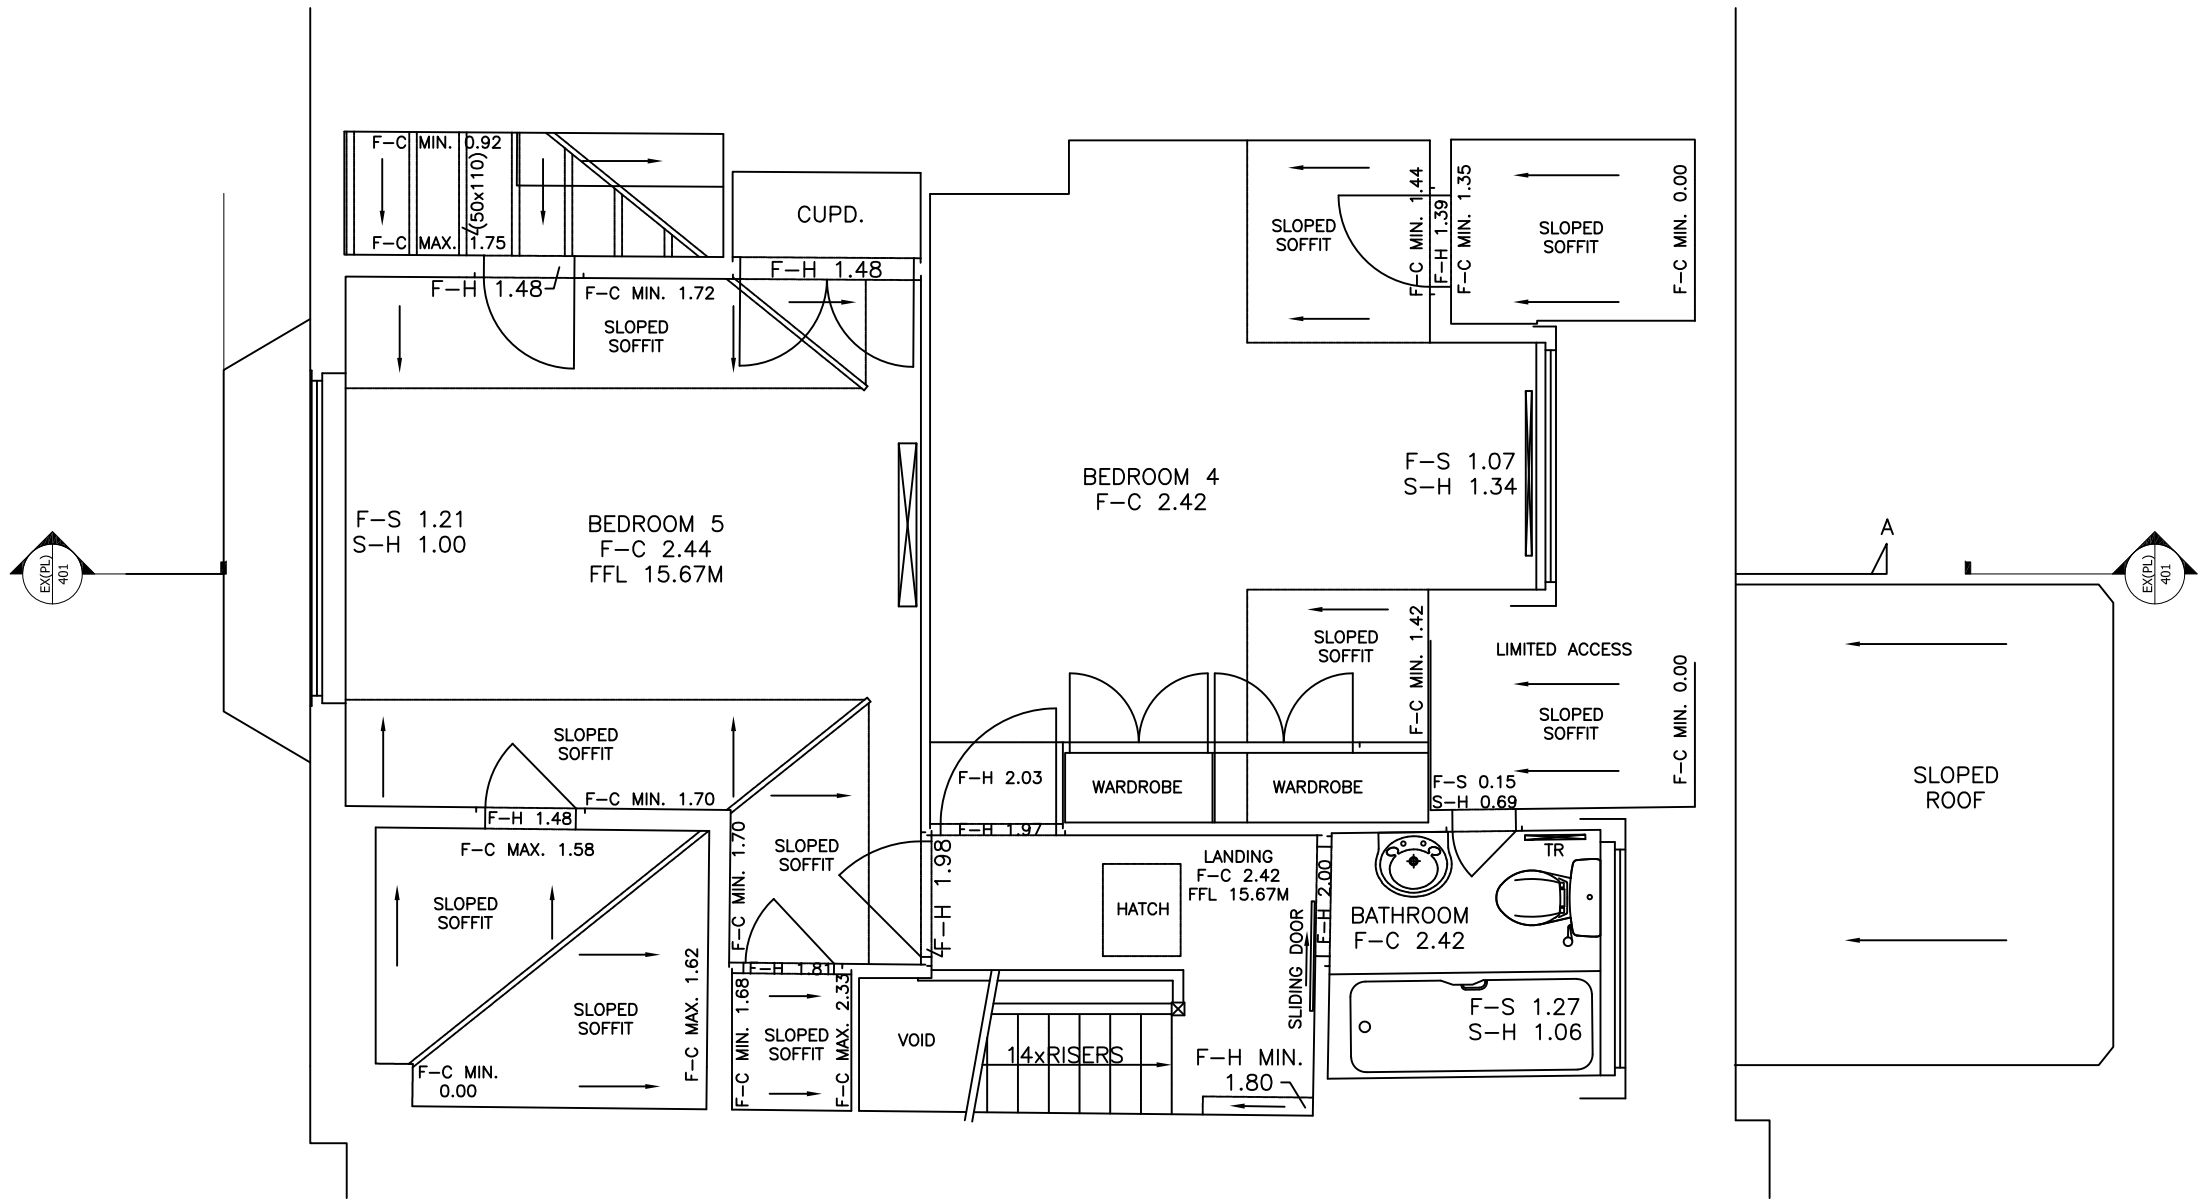

Scale 1:50 @A3

 

Lorenzo Corti Architects Ltd
T 07582488398
lorenzo@lorenzocorti.com



Rev	Date	Description	Drawn	Check
A	10.12.21	For Planning 02	LC	LC

Project 22 Lawn Road NW3 2XR	Project number 00067
Client Mr. Richard Rosin Mrs. Louise Evans	

Drawing name Existing Second Floor Plan	Drawing name EX(PL)012
Date 10-12-21	Issue A
Scale/Format 1:50@A3	Status FOR PLANNING
Drawn/Checked LC	
Approved LC	
CAD Reference -	

DO NOT SCALE THIS DRAWING

Contractors are to check all dimensions prior to commencement on site and notify the architect of any errors, omissions, or discrepancies.

Lorenzo Corti Architects retain copyright of this drawing.
It may not be copied, altered or reproduced in any way without their written authority.