



GROUND FLOOR PLAN

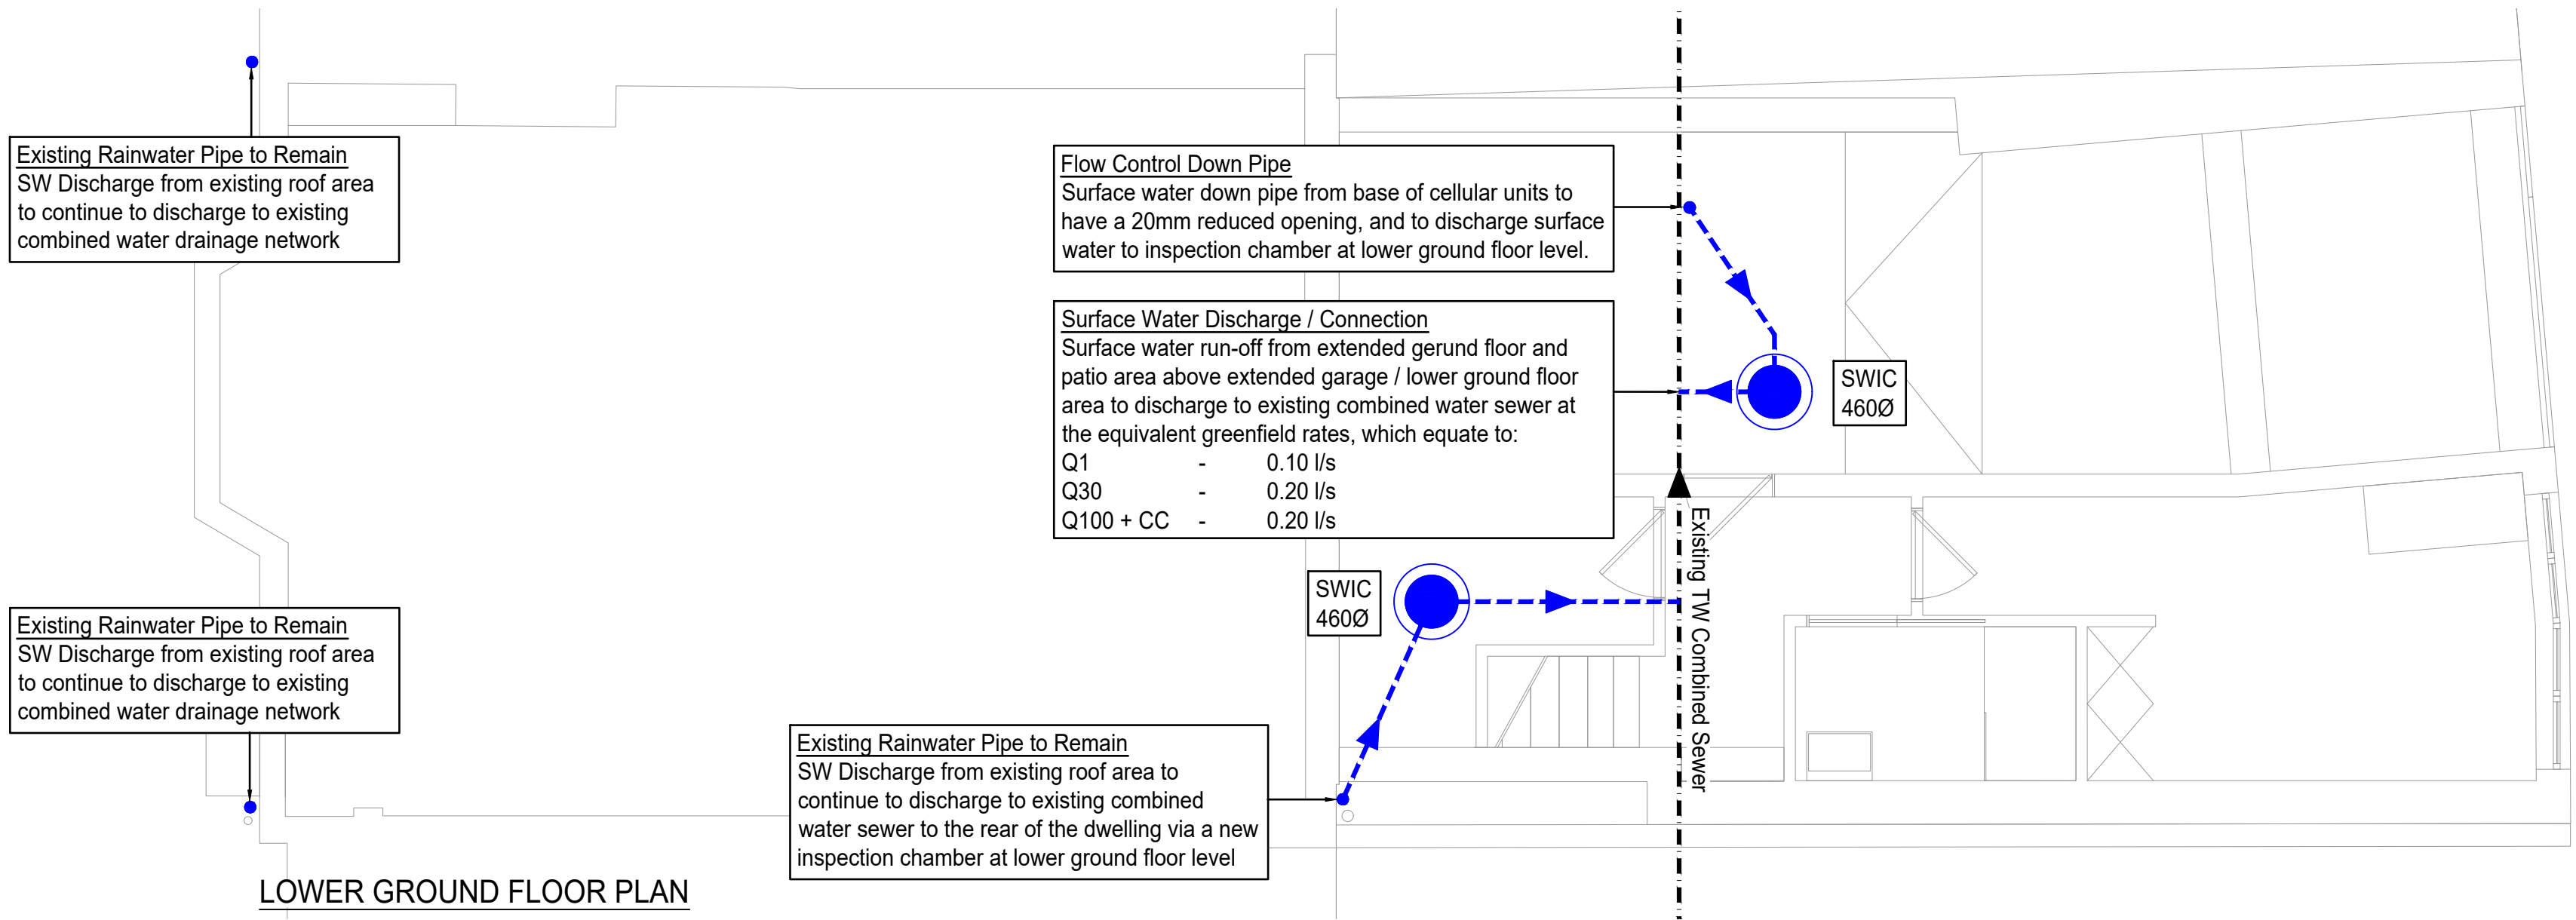

LOWER GROUND FLOOR PLAN

 

P1	09.12.21	ISSUED FOR PLANNING	MDS	ES
REV	DATE	DESCRIPTION	BY	CHECKED

MR RICHARD ROSIN
AND
MRS LOUISE EVANS

22 LAWN ROAD

SURFACE WATER
MANAGEMENT LAYOUT

1:50 @ A2	Nov '21	MDS	ES
SCALE	DATE	DRAWN	CHECKED

3197-MORPH-ZZ-XX-DR-C-1000

P1