


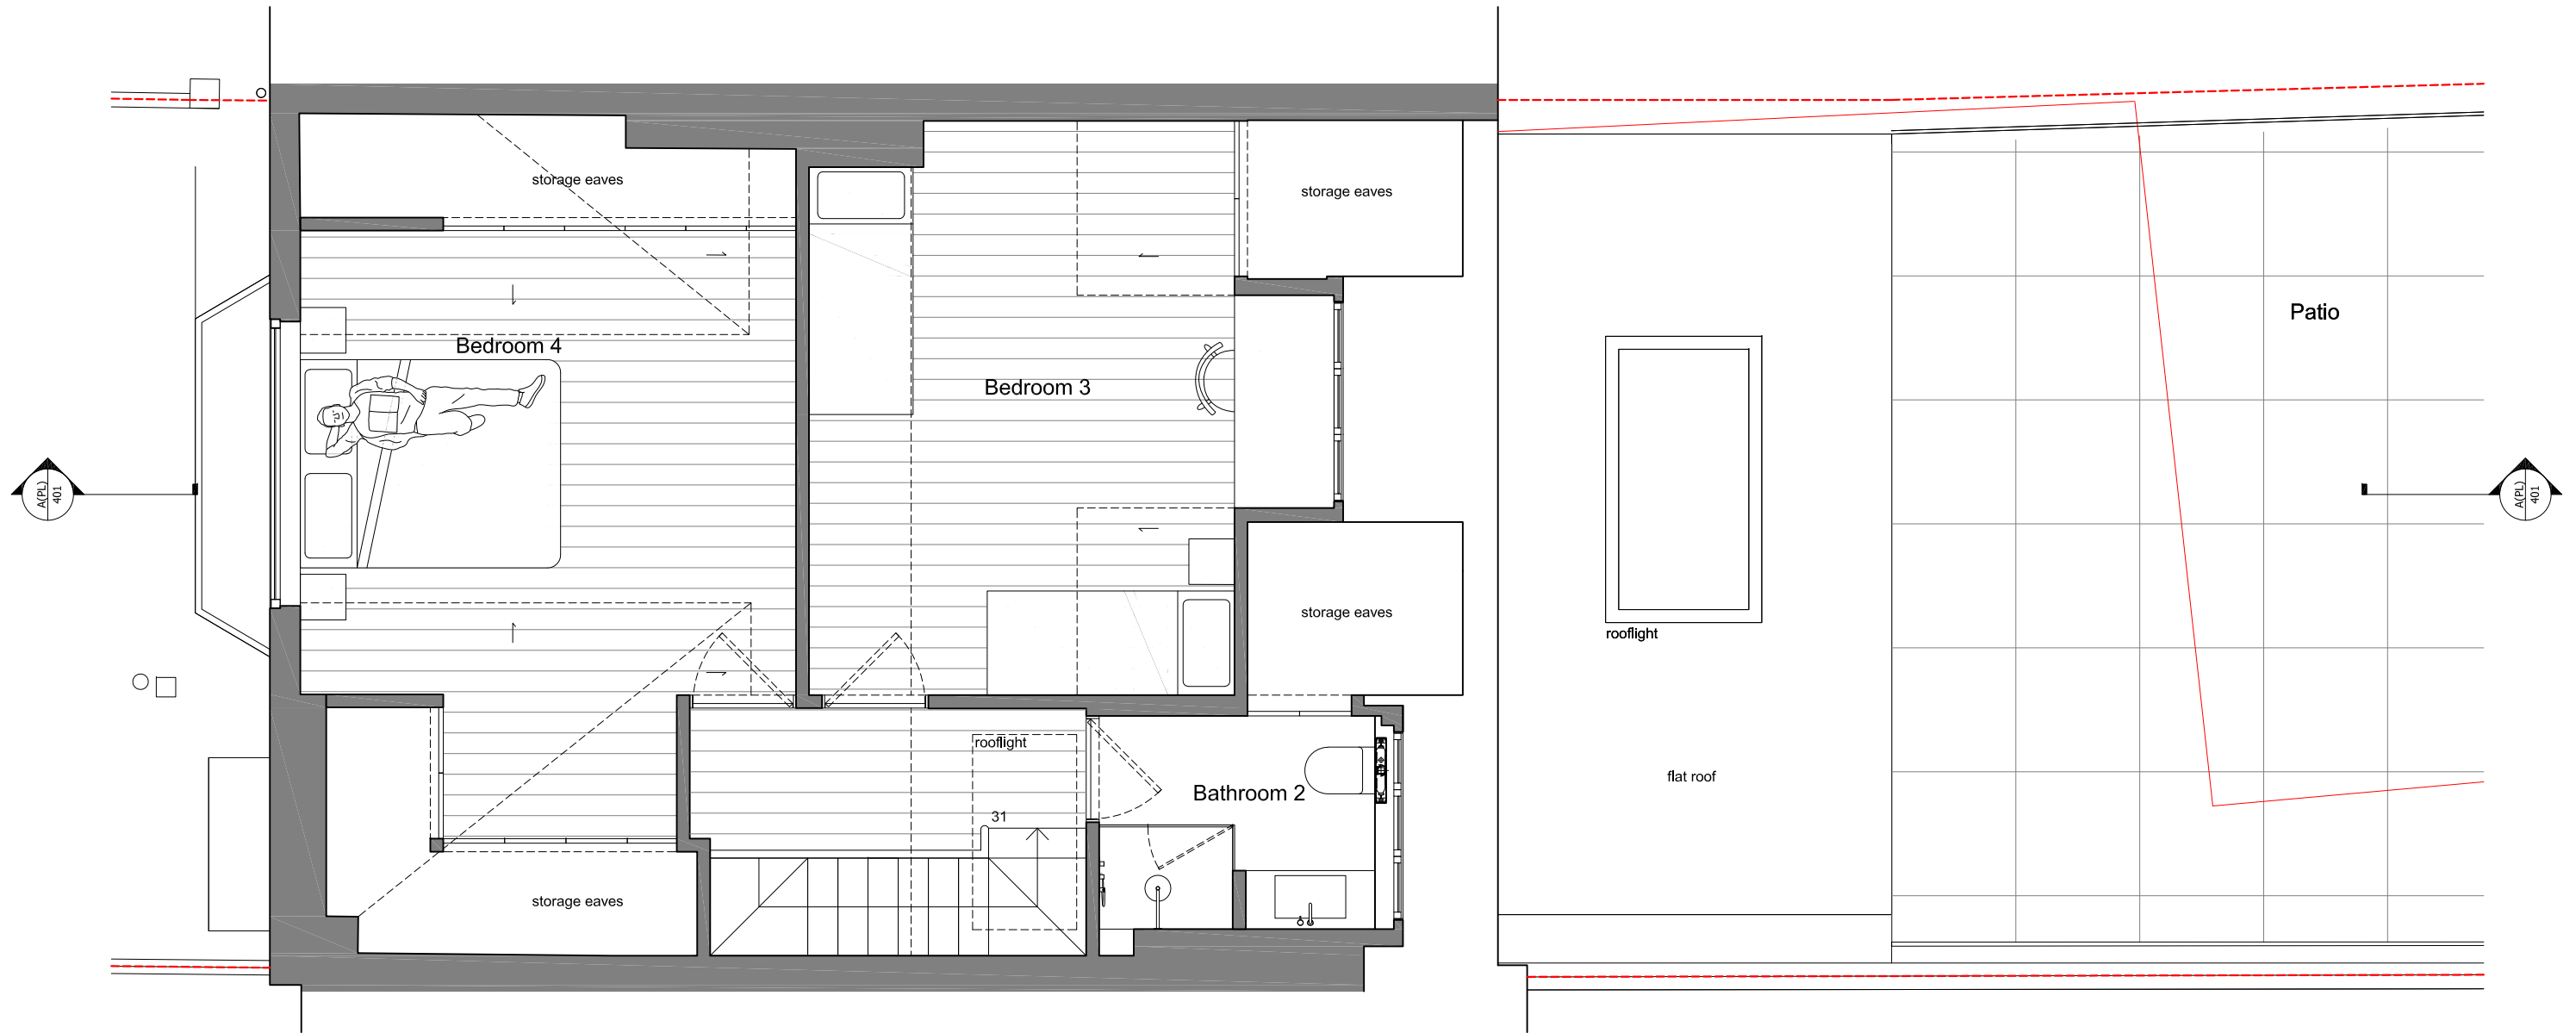

01 Proposed Second Floor Plan
Scale 1:50 @A3



Scale 1:50 @A3



Lorenzo Corti Architects Ltd
T 07582488398
lorenzo@lorenzocorti.com



A	10.12.21	For Planning 02	LC	LC
Rev	Date	Description	Drawn	Check

Project
22 Lawn Road
NW3 2XR

Project number
00067

Client
Mr. Richard Rosin Mrs. Louise Evans

Drawing name Proposed Second Floor Plan		Drawing name A(PL)012
Date	10-12-21	Issue A
Scale/Format	1:50@A3	Status
Drawn/Checked	LC	FOR PLANNING
Approved	LC	
CAD Reference	-	

DO NOT SCALE THIS DRAWING

Contractors are to check all dimensions prior to commencement on site and notify the architect of any errors, omissions, or discrepancies.

Lorenzo Corti Architects retain copyright of this drawing.
It may not be copied, altered or reproduced in any way without their written authority.