



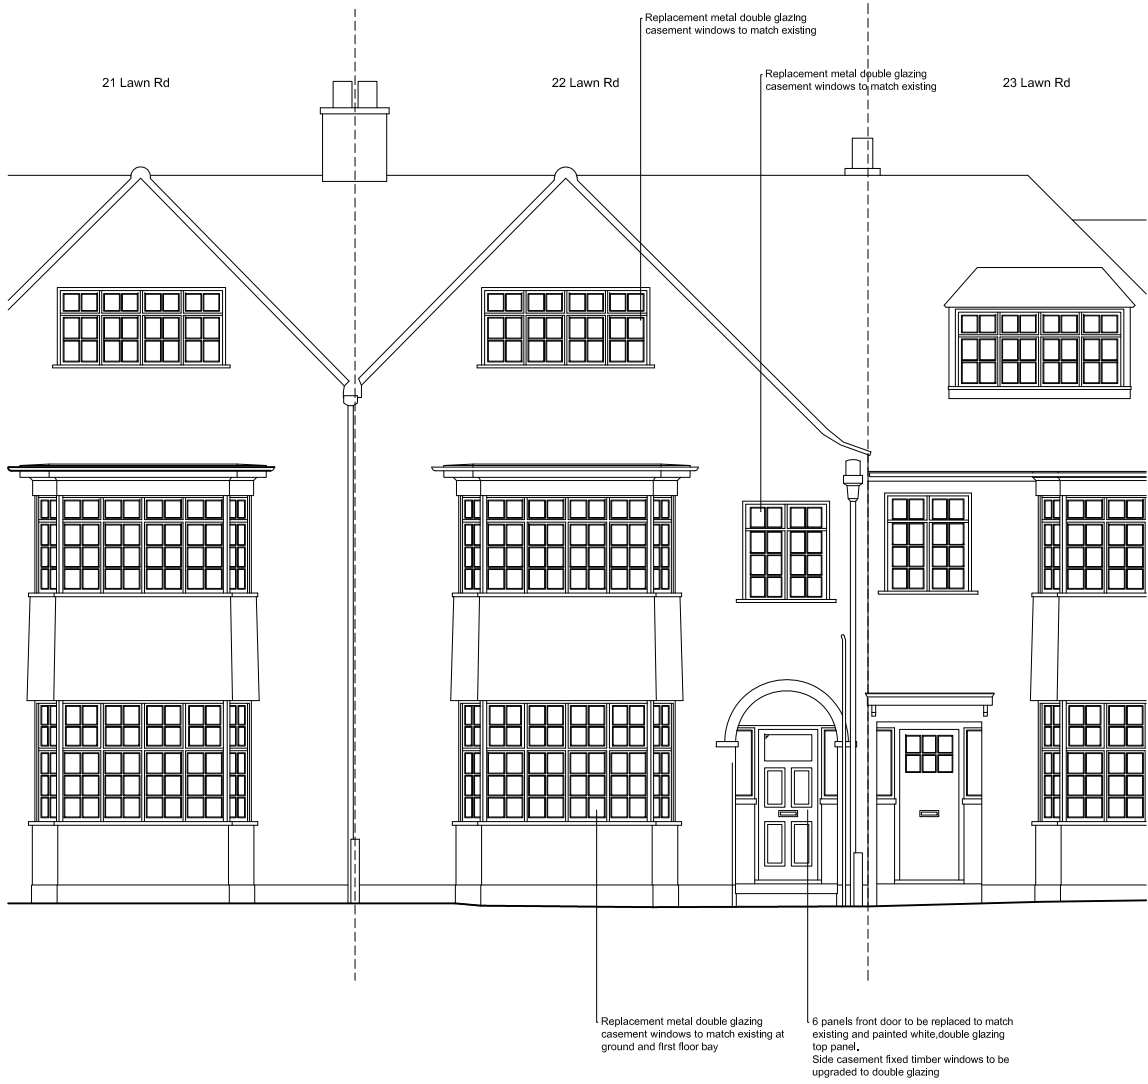


01 Proposed Front Elevation

Scale 1:100 @A3

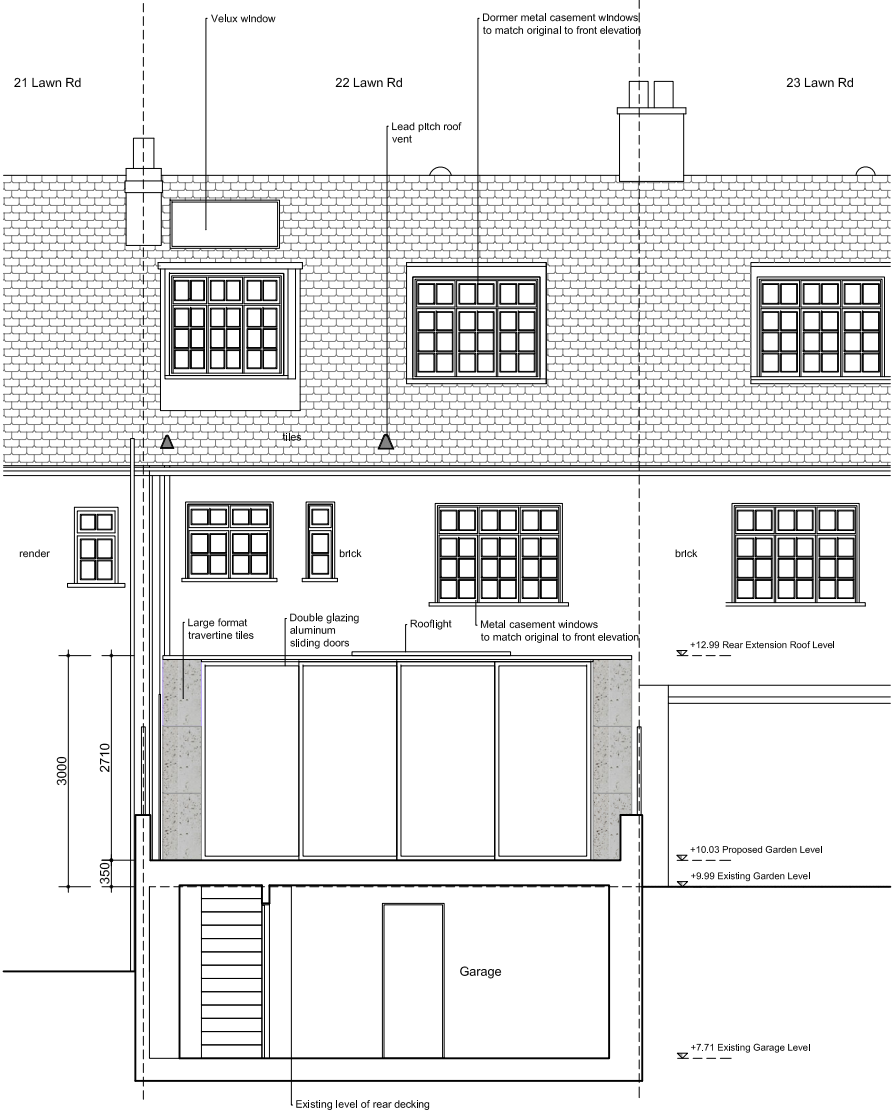

02 Proposed Rear Elevation

Scale 1:100 @A3

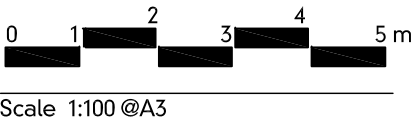

Lorenzo Corti Architects Ltd
T 07582488398
lorenzo@lorenzocorti.com



			LC	LC
			LC	LC
			LC	LC
Rev	Date	Description	Drawn	Check
A	10.12.21	For Planning 02		

Project 22 Lawn Road NW3 2XR	Project number 00067
Client Mr. Richard Rosin Mrs. Louise Evans	

Drawing name Proposed Elevations	Drawing name A(PL)501
Date Scale/Format Drawn/Checked Approved CAD Reference	10-12-21 1:100@A3 LC LC -
Issue A Status FOR PLANNING	

DO NOT SCALE THIS DRAWING

Contractors are to check all dimensions prior to commencement on site and notify the architect of any errors, omissions, or discrepancies.

Lorenzo Corti Architects retain copyright of this drawing.
It may not be copied, altered or reproduced in any way without their written authority.