


PROPOSED

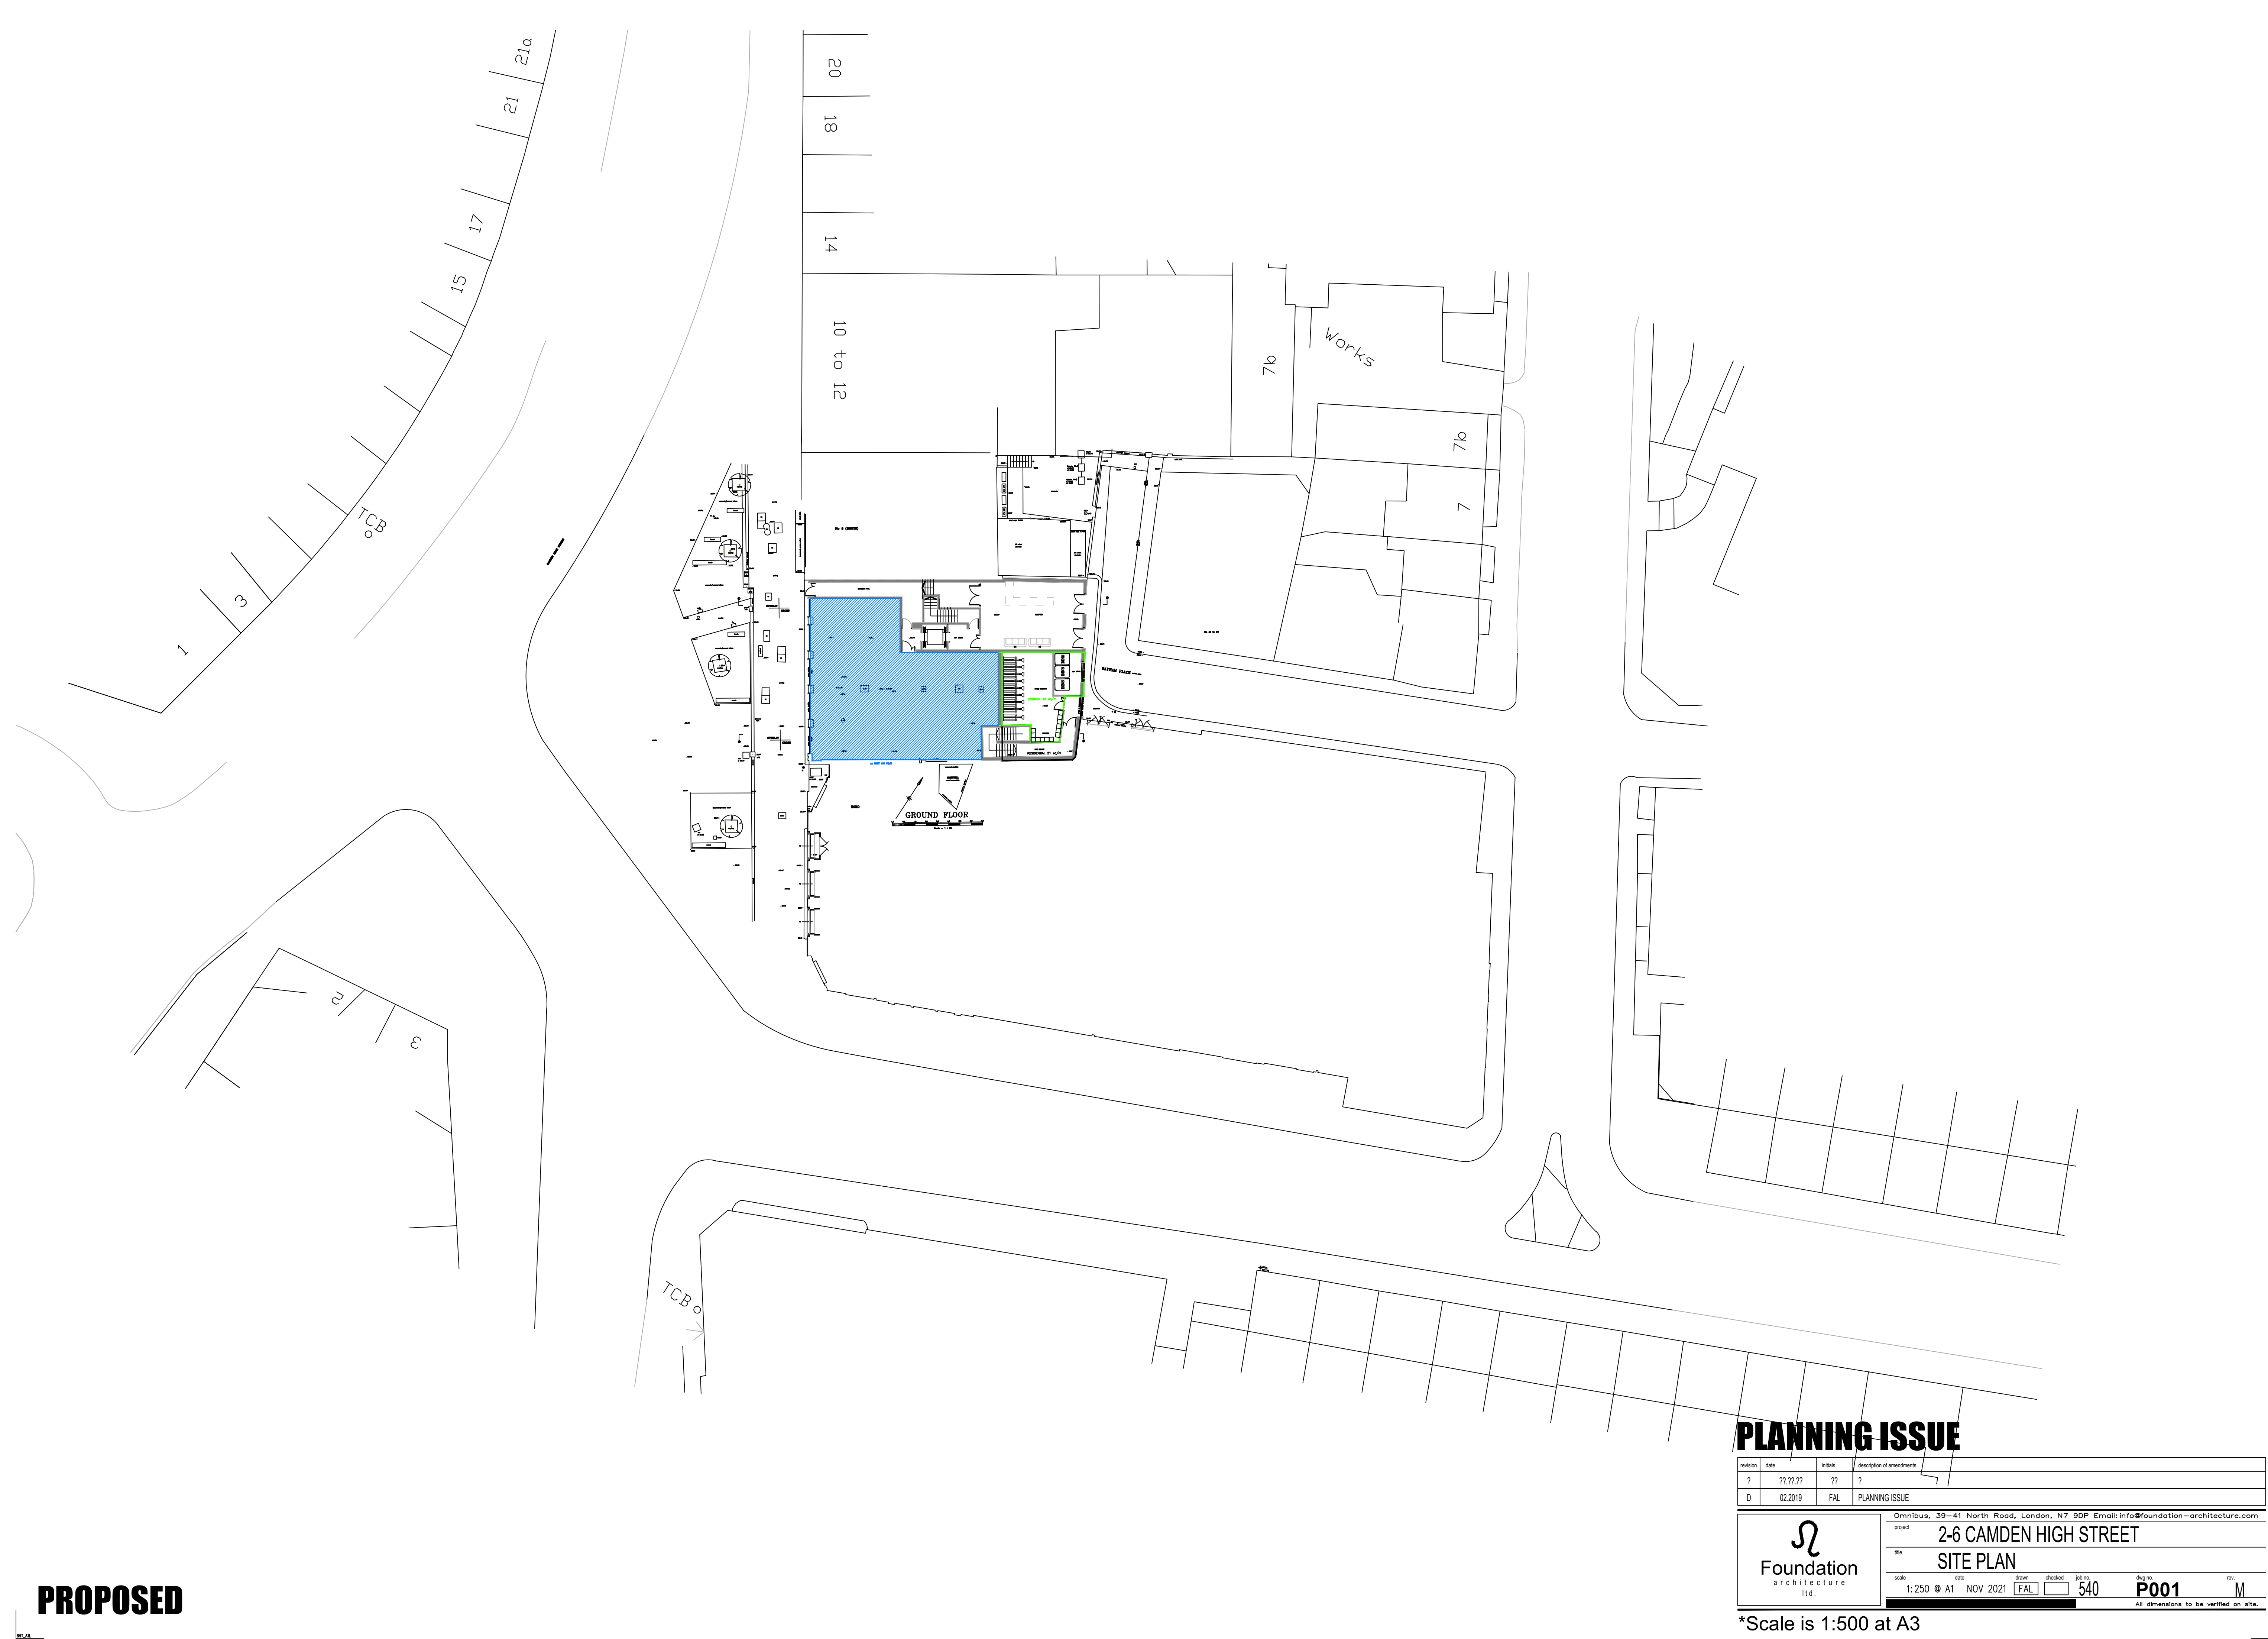

PLANNING ISSUE

revision	date	initials	description of amendments
?	??/??/??	??	?
D	02.2019	FAL	PLANNING ISSUE



Foundation
architecture
ltd.

Omnibus, 39-41 North Road, London, N7 9DP Email: info@foundation-architecture.com

project 2-6 CAMDEN HIGH STREET

site SITE PLAN

scale 1:250 @ A1	date NOV 2021	drawn ☒ FAL	checked ☐	job no. 540	dwg no. P001	rev. M
------------------	---------------	---	----------------------------------	-------------	--------------	--------

All dimensions to be verified on site.

*Scale is 1:500 at A3