



NOTES :
ALL SETTING OUT MUST BE CHECKED ON SITE
ALL LEVELS MUST BE CHECKED ON SITE
ALL FIXINGS AND WEATHERINGS MUST BE CHECKED ON SITE
ALL DIMENSIONS MUST BE CHECKED ON SITE
THIS DRAWING MUST NOT BE SCALED
THIS DRAWING MUST BE READ IN CONJUNCTION WITH THE RELEVANT
SPECIFICATION CLAUSES
THIS DRAWING MUST NOT BE USED FOR LAND TRANSFER PURPOSES
© BUTLER ASSOCIATES

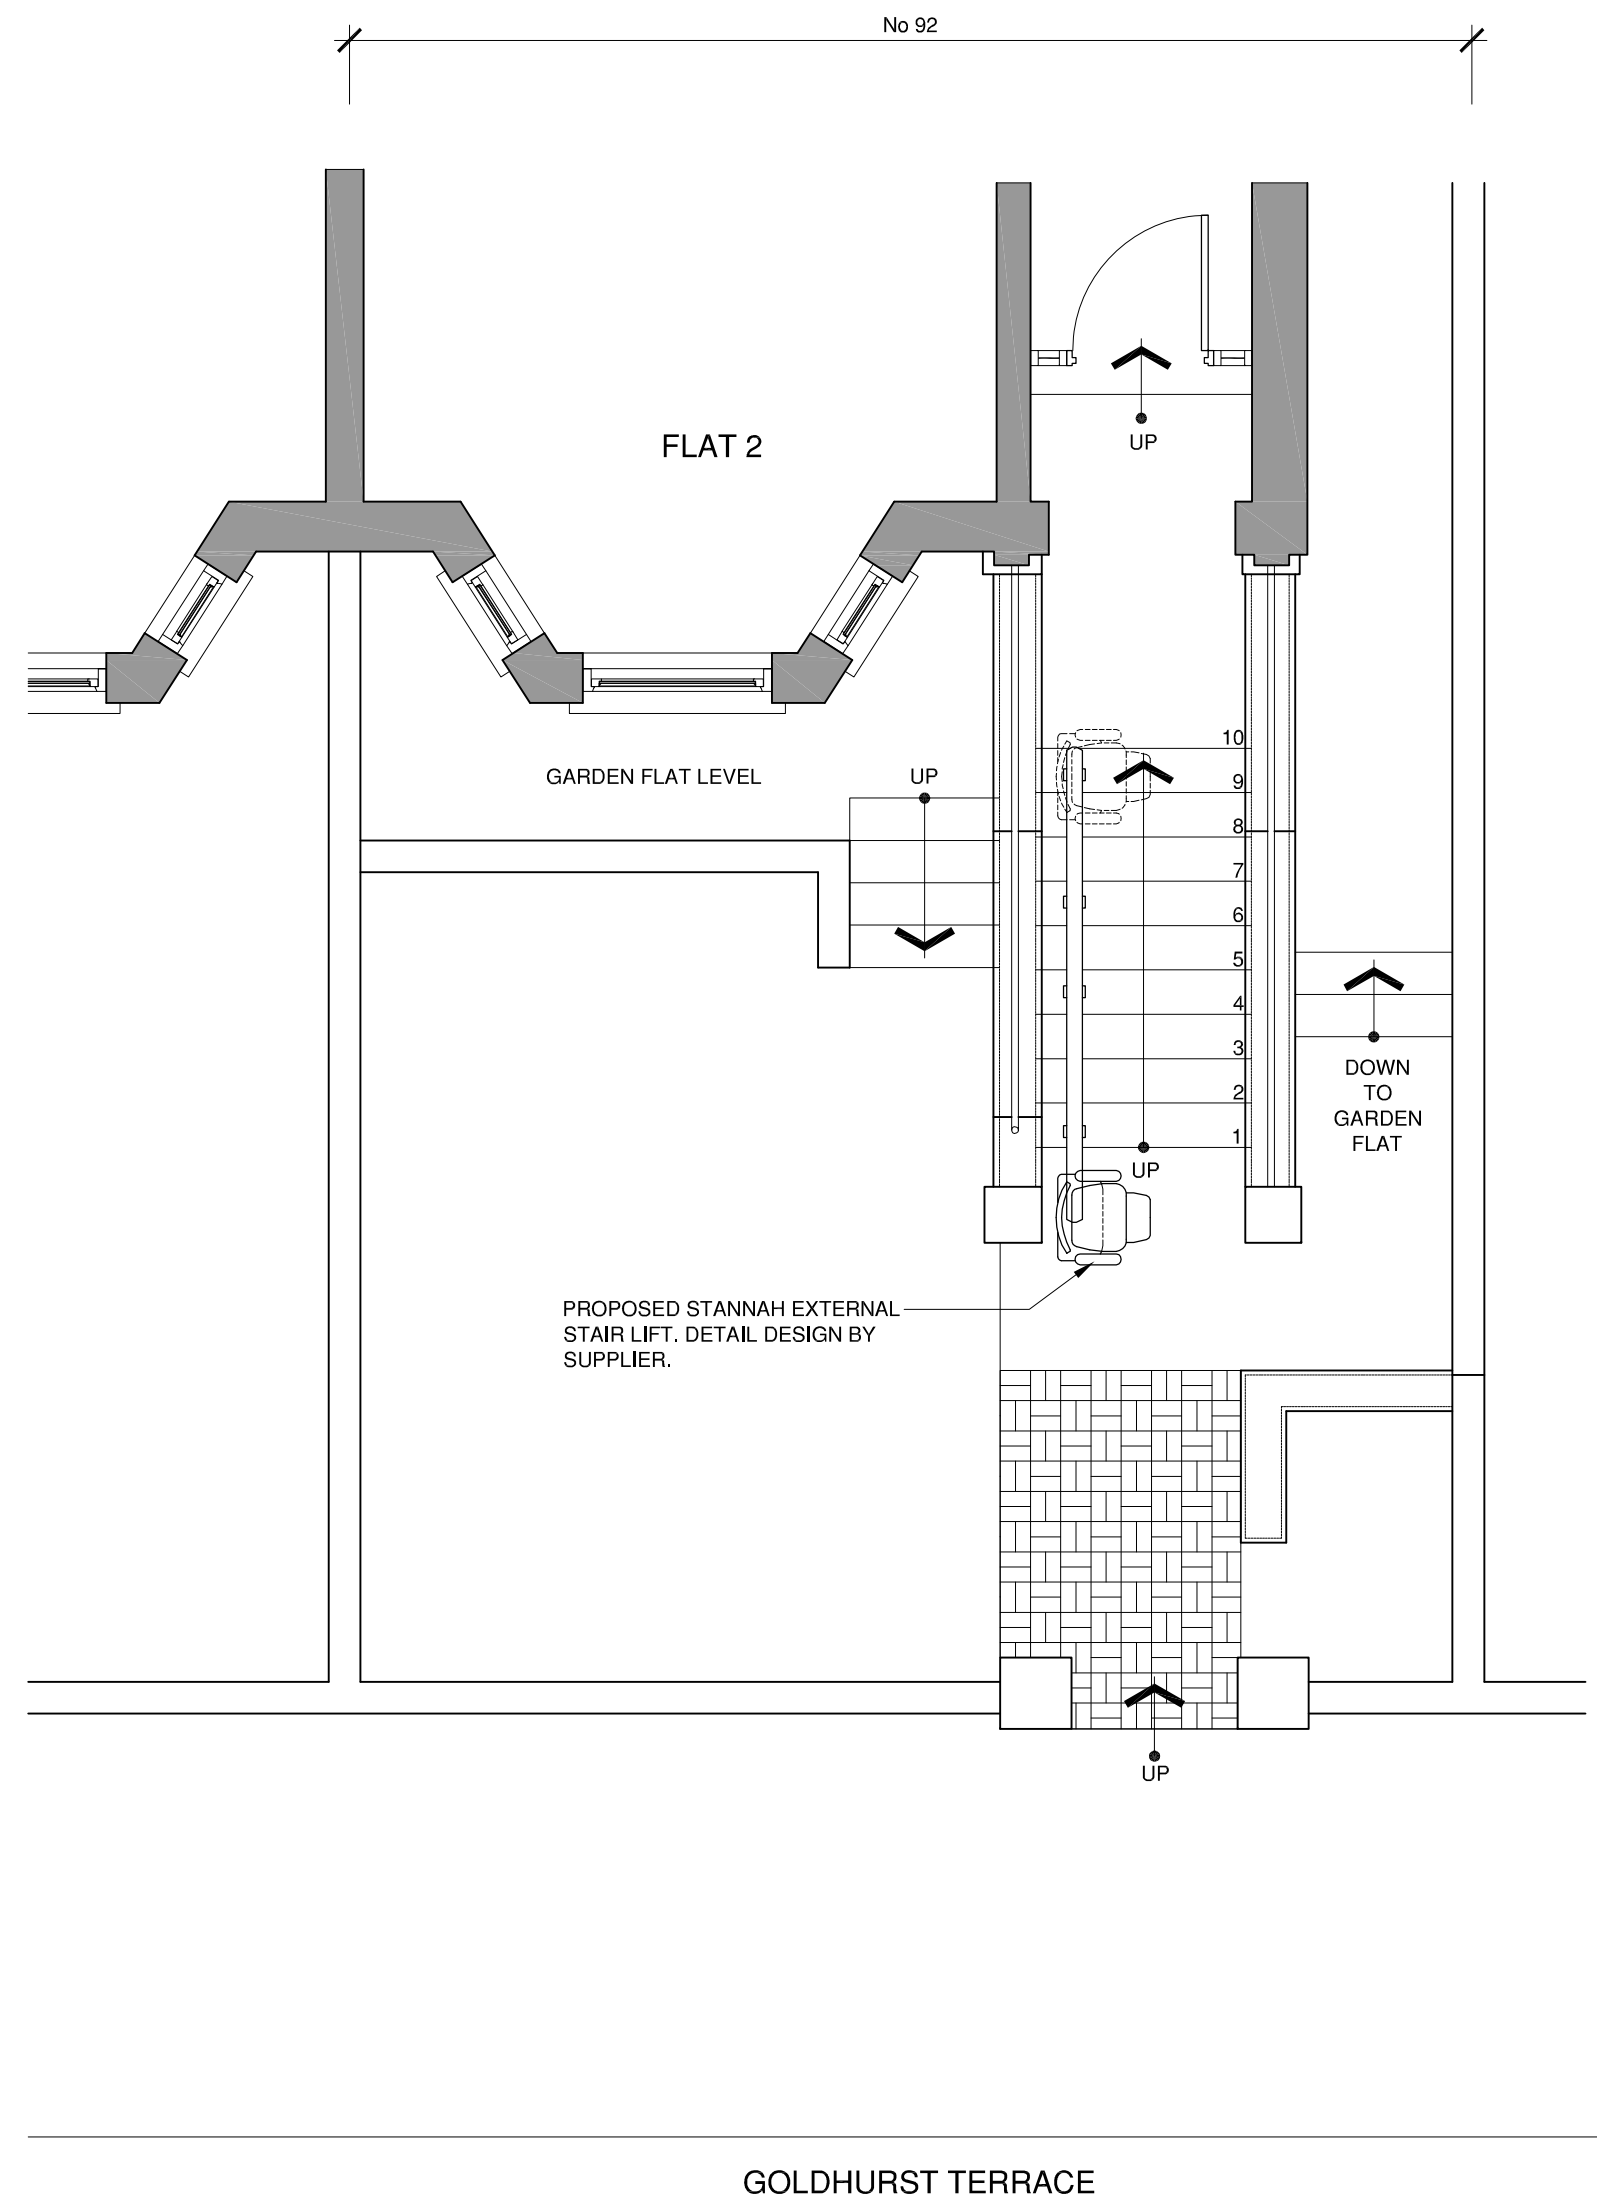

01 GROUND FLOOR PLAN
02 SCALE 1:50

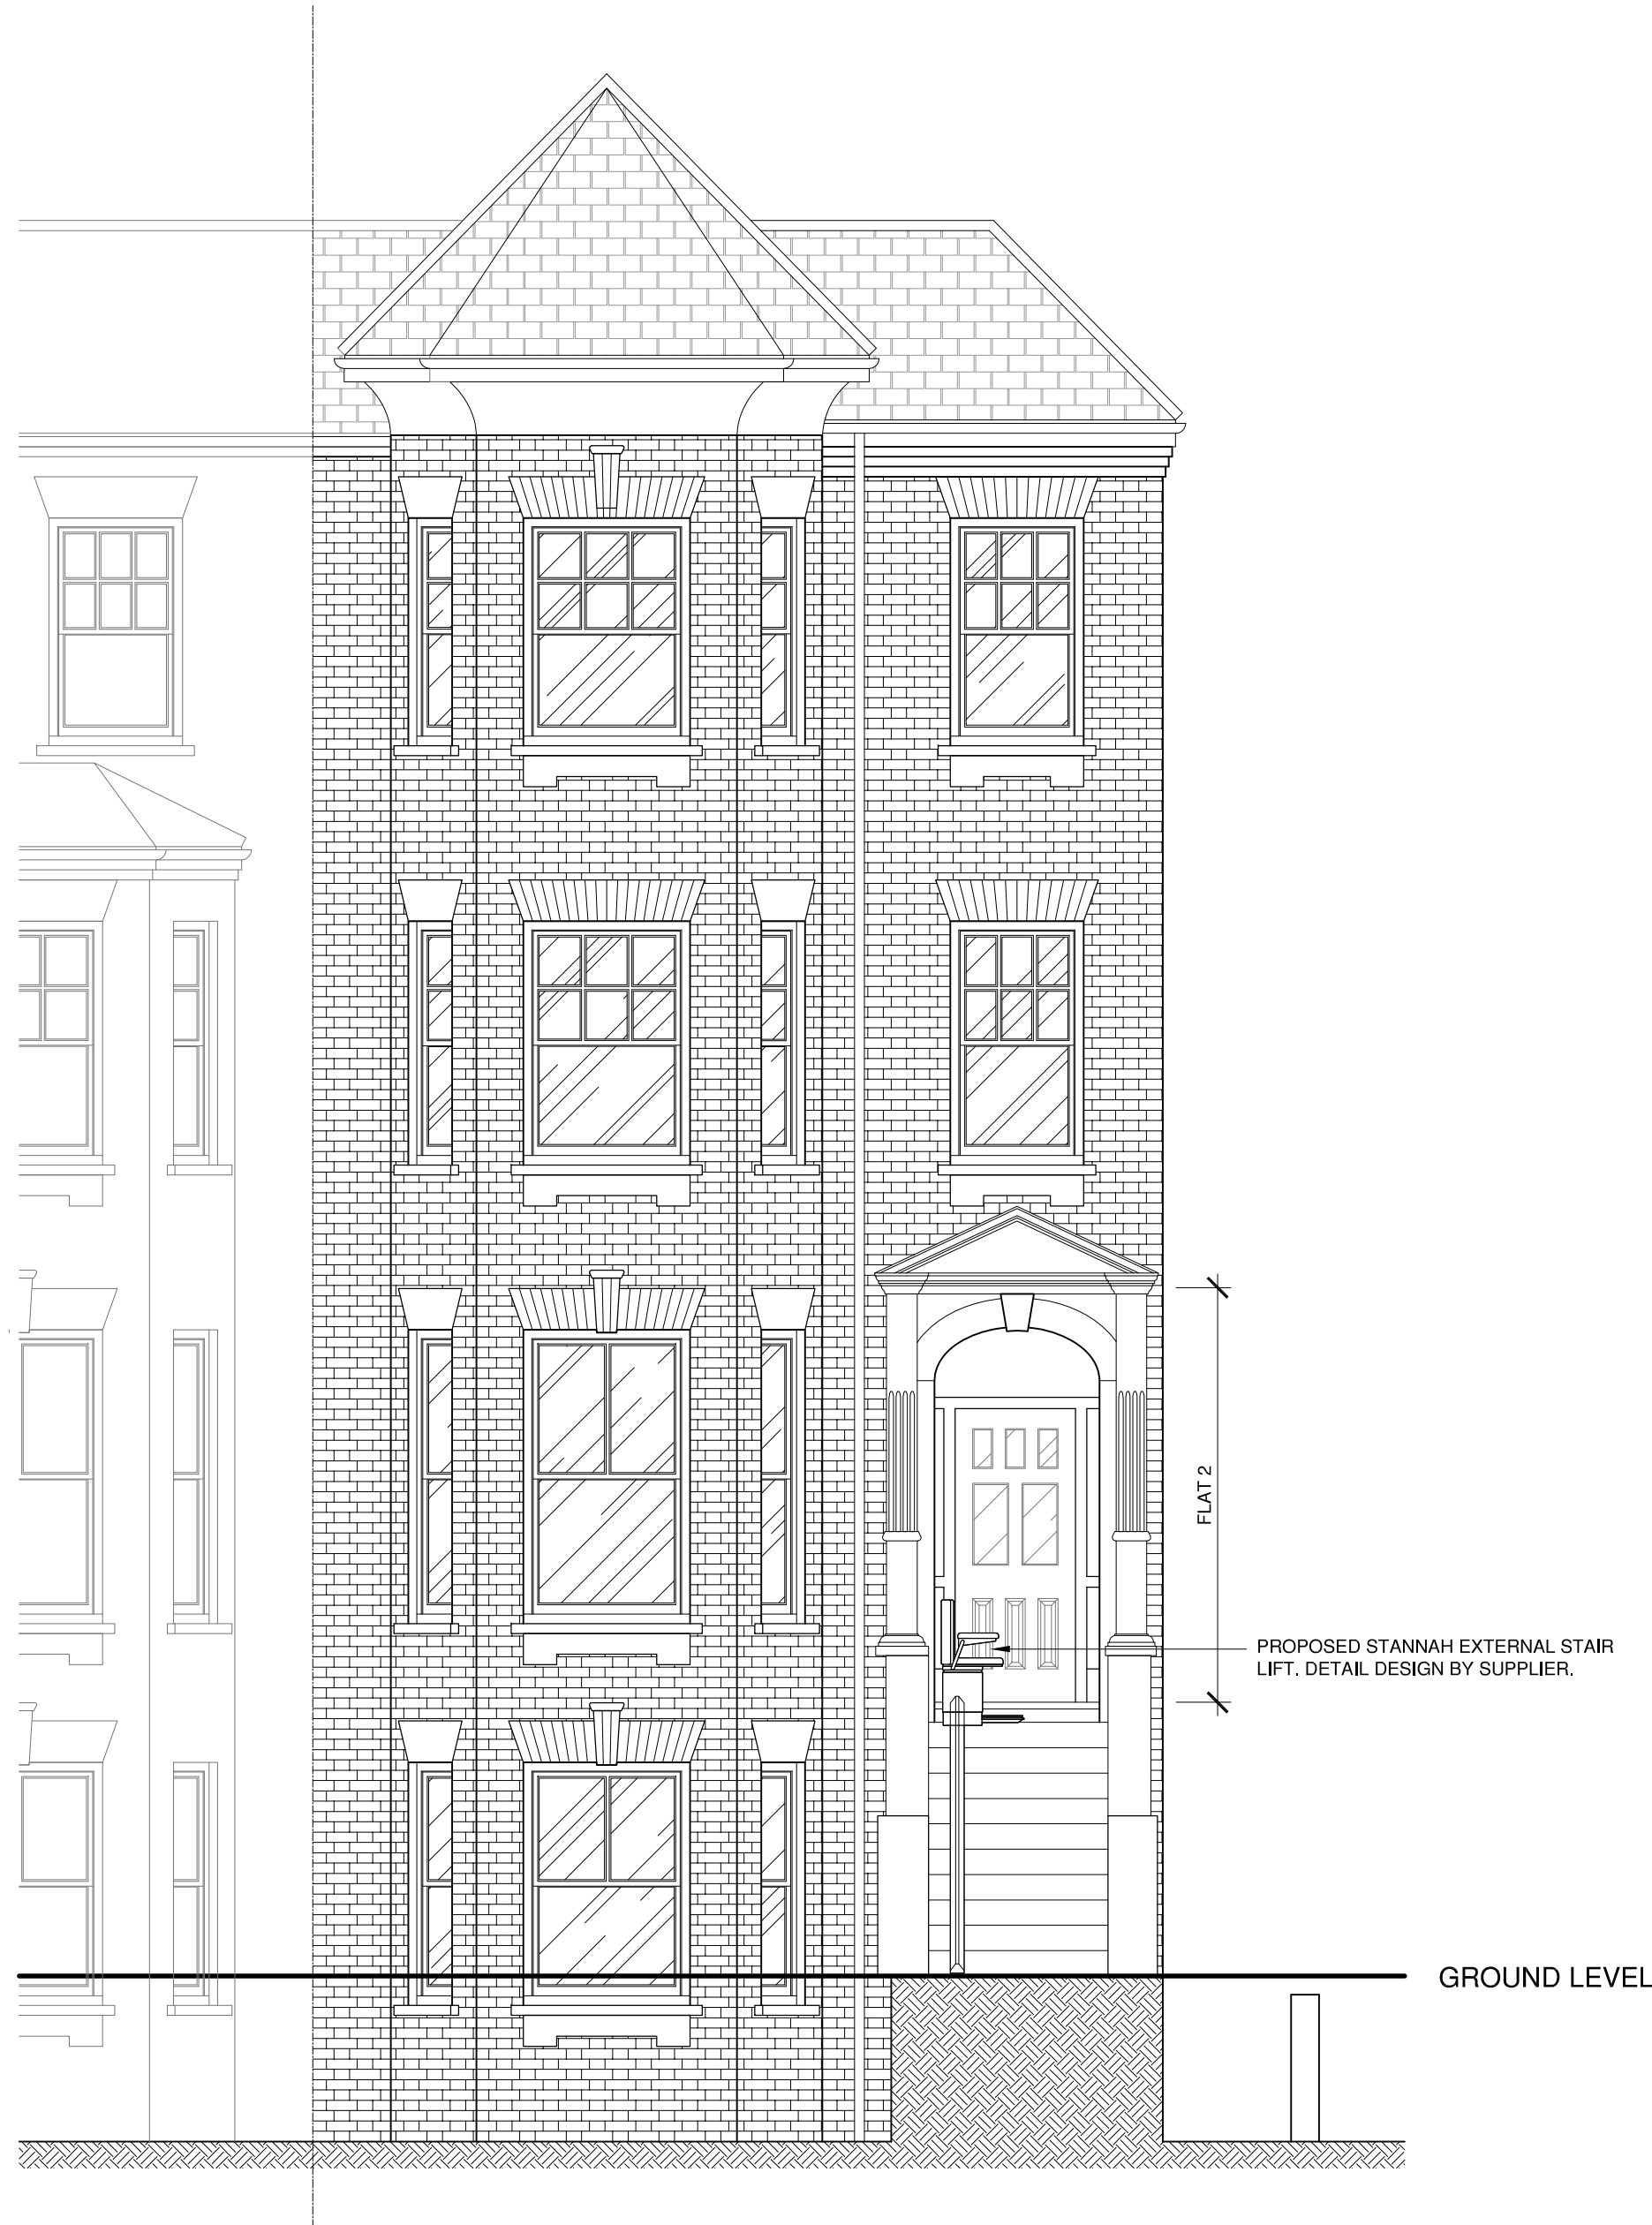

02 FRONT ELEVATION
02 SCALE 1:50



03 ELEVATION DETAIL
02 SCALE 1:20



revision	date	notes

BUTLER ASSOCIATES
ARCHITECTURE DESIGN & PROJECT MANAGEMENT
24, CHIPSTEAD STATION PARADE, CHIPSTEAD, CRS 3TE
T 020 8224 6696 F 01737 553865 email@bassoc.co.uk

Client

Mrs I. BERGER

Location

FLAT 2, 92 GOLDHURST TERRACE
SWISS COTTAGE
LONDON NW6 3HS

Drawing

PROPOSED PLAN
AND FRONT ELEVATION

Date
DECEMBER 2021
Scale @ A3 = 1:100
Scale @ A1 = 1:50

Drawing No. Rev.

2187/P02 -